



Existing Back Garden Plan
Scale 1:100 @ A3

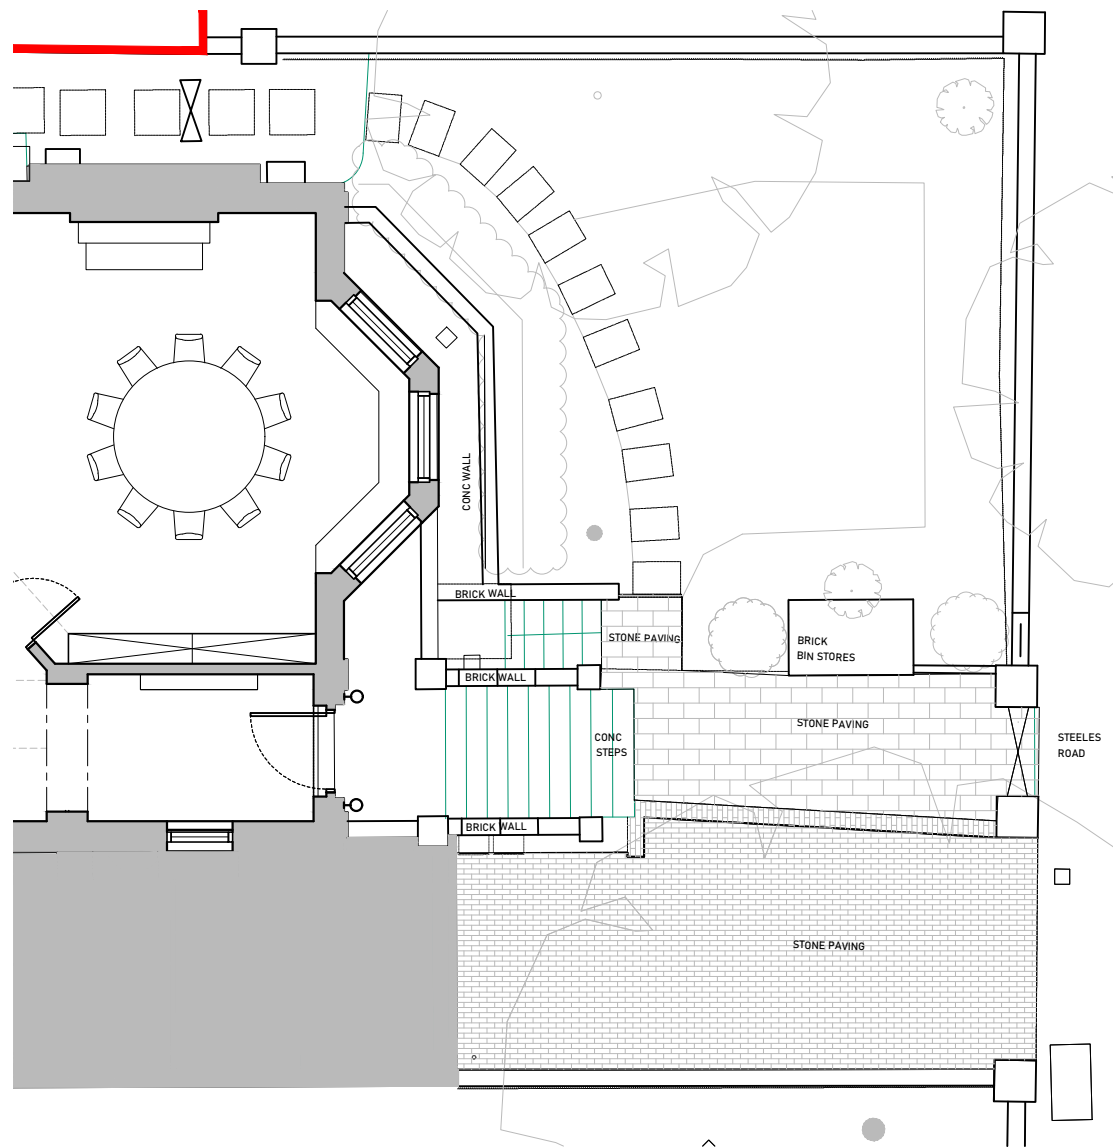

Existing Front Garden Plan
Scale 1:100 @ A3

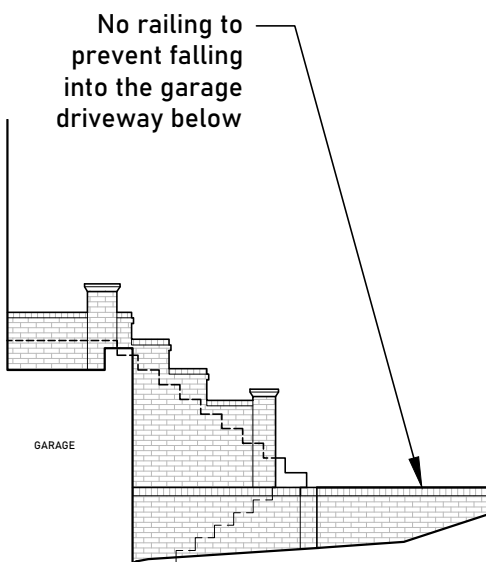

No railing to
prevent falling
into the garage
driveway below

Existing Elevation AA 242
Scale 1:100 @ A3



Information				
General Notes: THIS DRAWING HAS BEEN PREPARED BY MICHAEL EALES ARCHITECTS AND THE DATA CONTAINED HEREIN MAY BE USED OR REPRODUCED ONLY WITH MICHAEL EALES ARCHITECTS' APPROVAL.				

Rev.	Description	Date	Signed	Checked

--

--

A3 Scale 1:100 @ A3	Date 08.08.24	Drawn by AA	Checked by ME
Drawing Title Existing Plans			
Project 32 Steele's Road London NW3 4RE			

<div>ME</div> <div>ARCHITECTS</div> <div>113 Fore Street, Hertford Hertfordshire, SG14 1AS T - 07764 496 345 E - info@me-architects.co.uk</div>		
Project no. 23 / 219	Drawing no. 242	Revision 00