

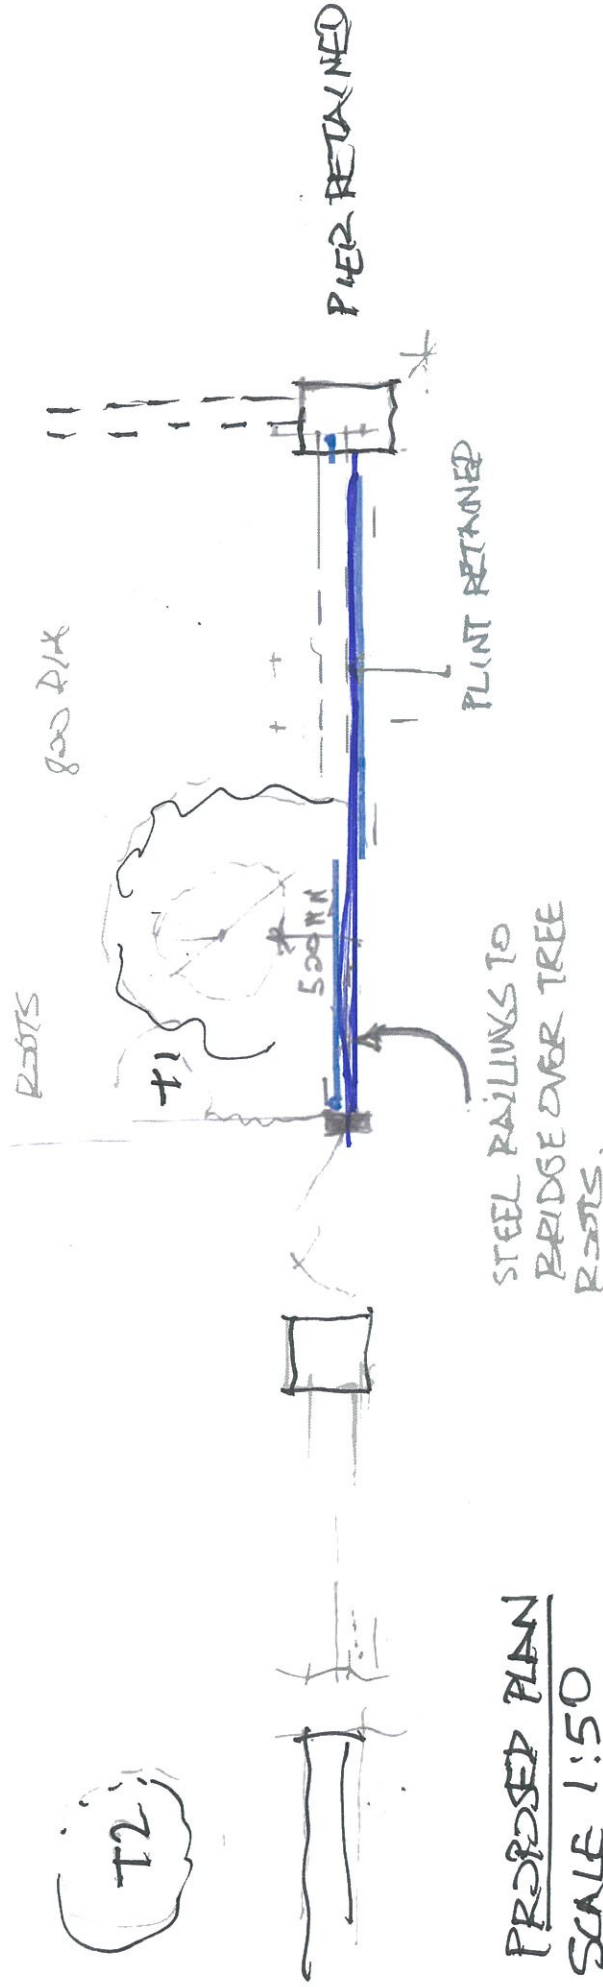


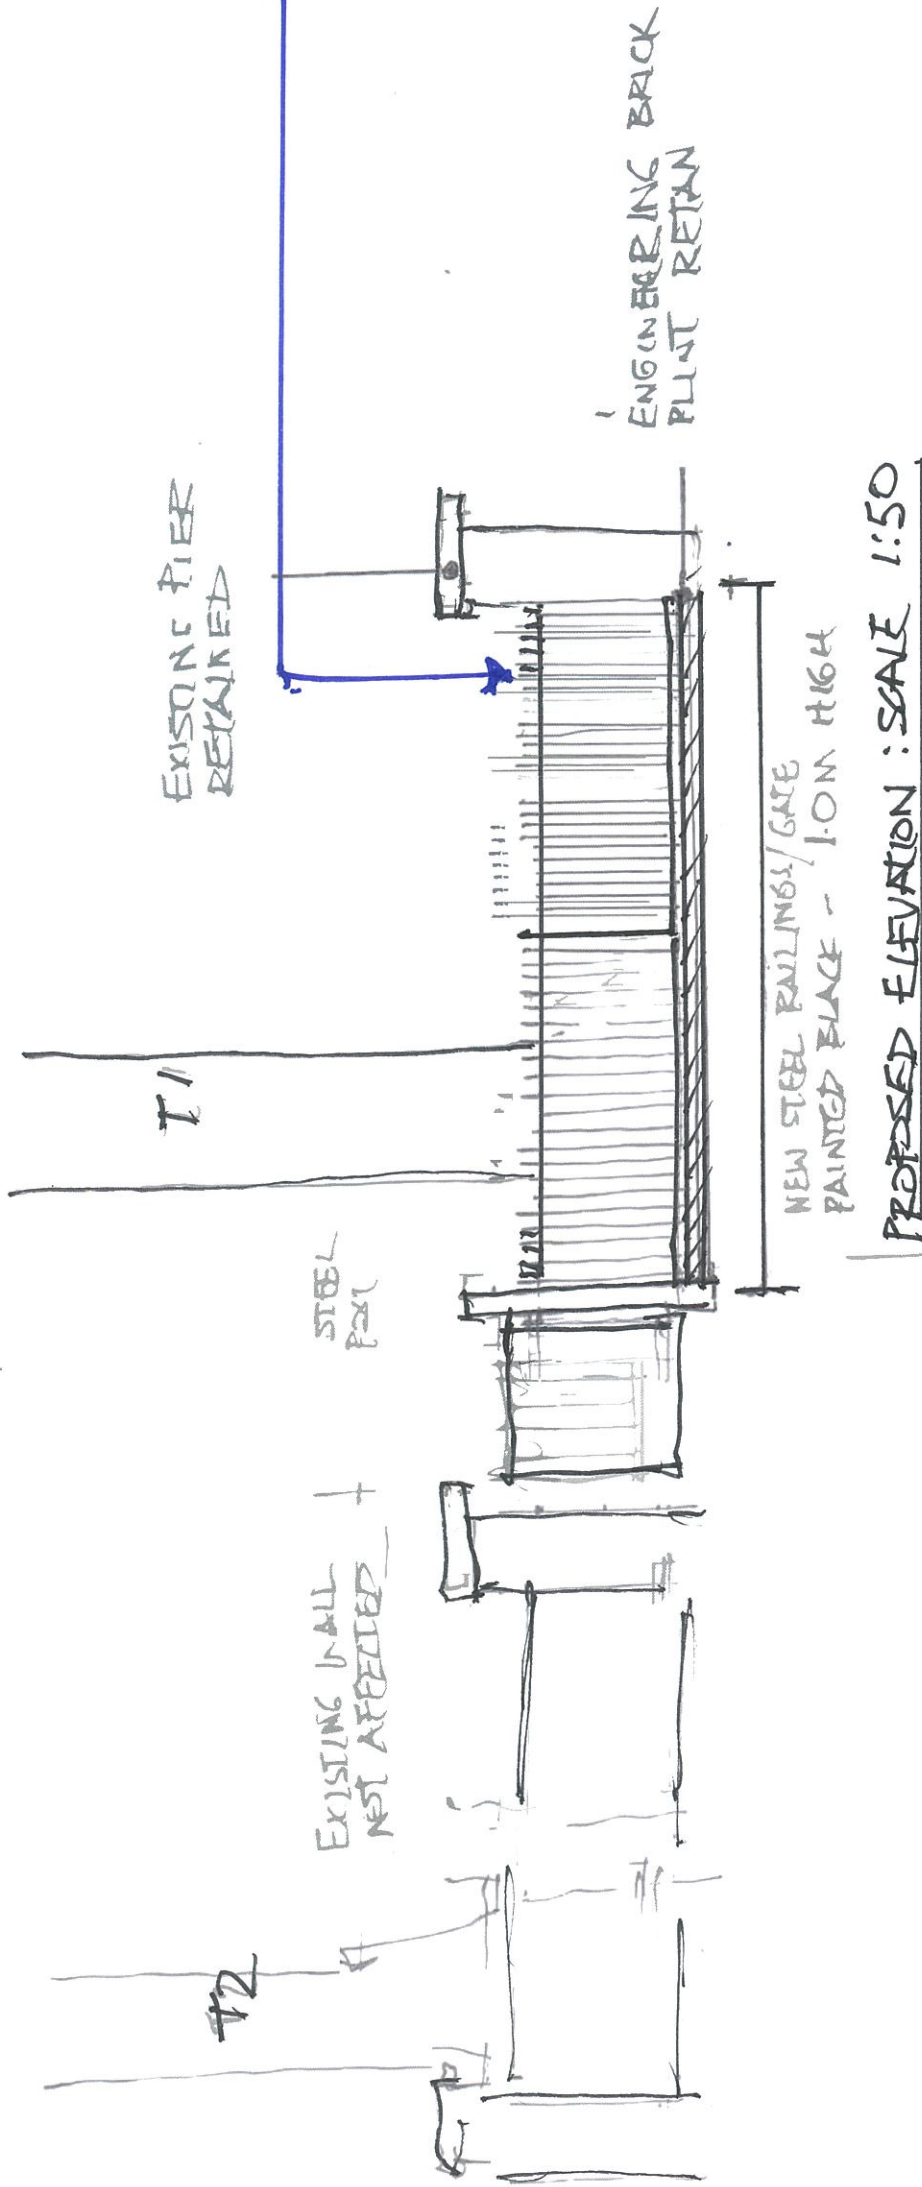

JACKSONS FENCING
BARBICAN RAILINGS WITH
IMPERIAL FINIALS.

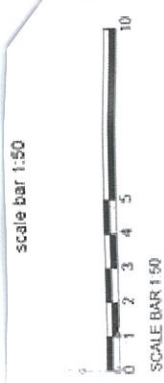

Copyright Andrew Lismore Associates. No implied licence exists. This drawing should not be used to calculate areas for the purposes of valuation. Do not scale this drawing. All dimensions to be checked on site by the contractor and such dimensions to be their responsibility.

Andrew Lismore Associates
Prospect House
2 Athenaeum Road
London
N20 9AE
Tel: 0800 542 0198
andrewlismoreassociates@gmail.com

Project:
Boundary Wall Repairs
82 Fairhazel Gardens

Client:
FAIRHAZEL
COOPERATIVE

Drawing Title
Proposed Plan and Elevation

Scale at A3*
1:50

Status
PLANNING

Drawing No. 14223/P/02A
Rev A- Photos
added/Design changed