




LOWER GROUND FLOOR

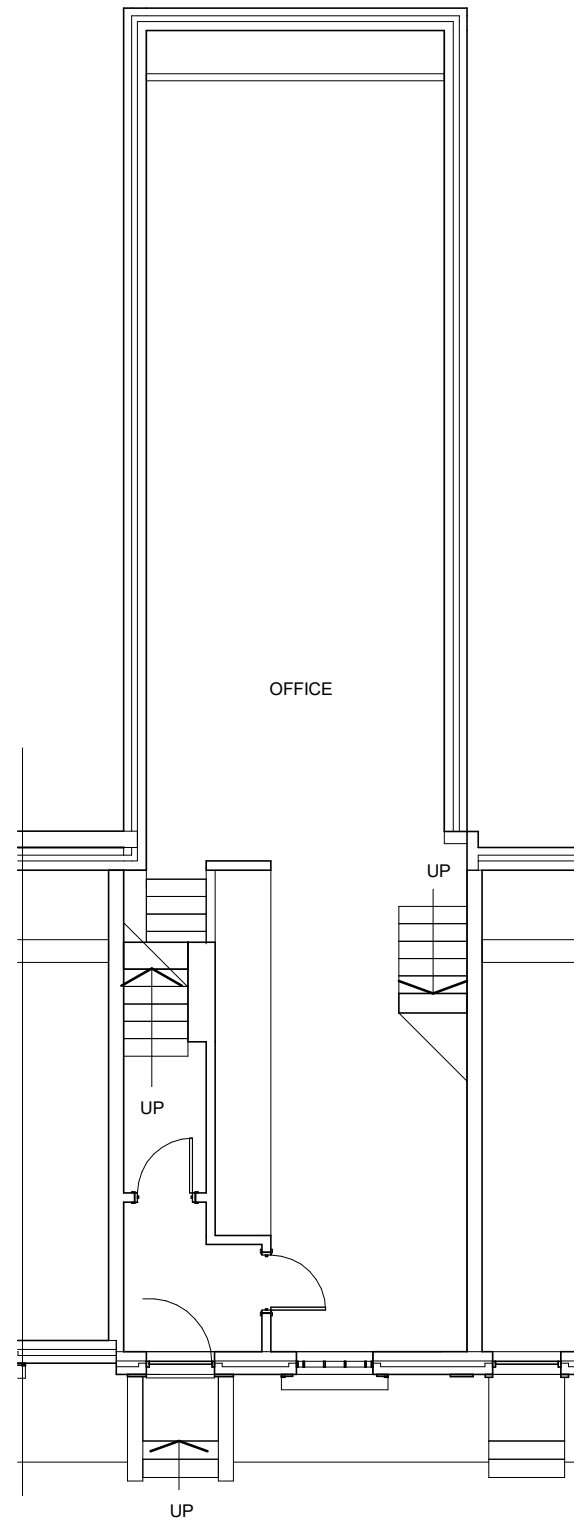

GROUND FLOOR

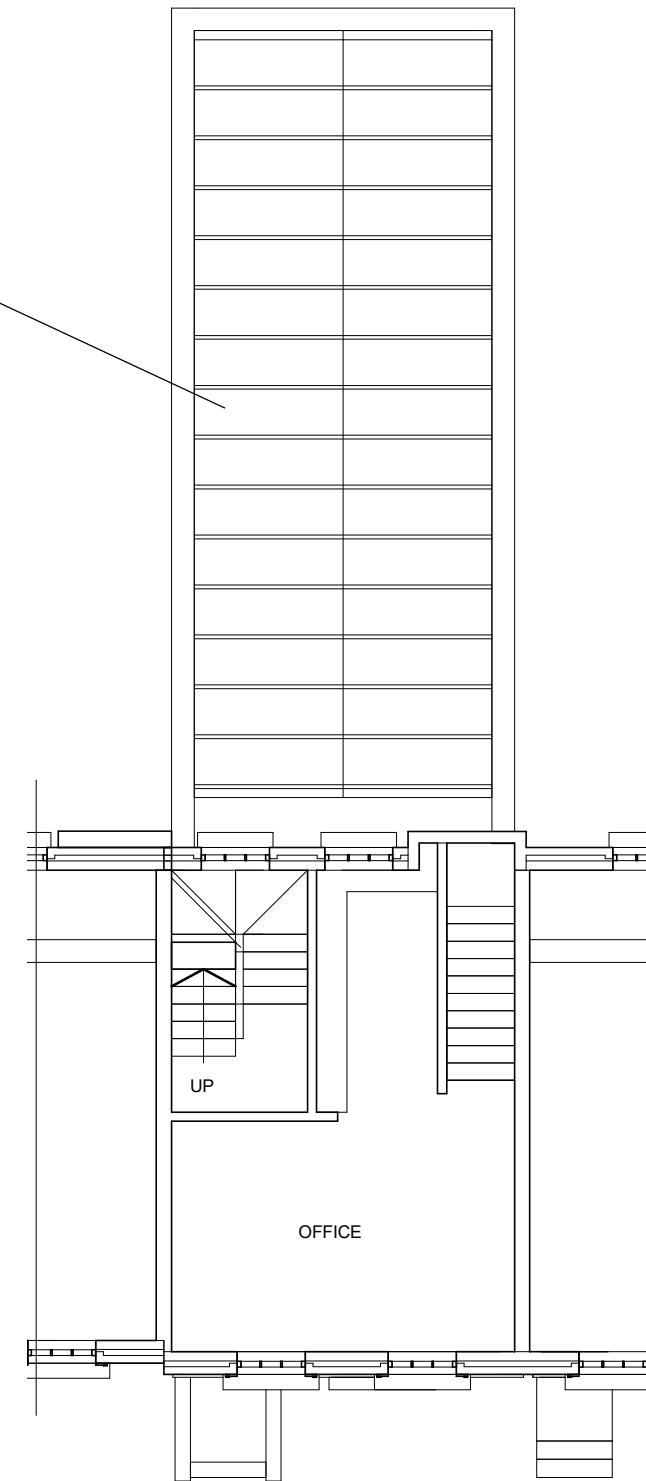

FIRST FLOOR

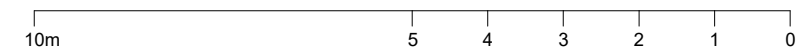

PLANNING BY DESIGN
FROM CONCEPT TO COMPLETION

ALL DIMENSIONS TO BE VERIFIED ON SITE
THIS DRAWING IS NOT FOR CONSTRUCTION

Rev

87 Arlington Road
London
NW1 7ES

EXISTING LOWER GROUND, GROUND AND FIRST
FLOOR PLANS

Date	05.08.2024	Scale @ A3	1:100	No. 03
By	JL			

Drwg ref: 87ArlingtonRoadExistingLowerGroundGroundAndFirstFloorPlansV2