




SECOND FLOOR

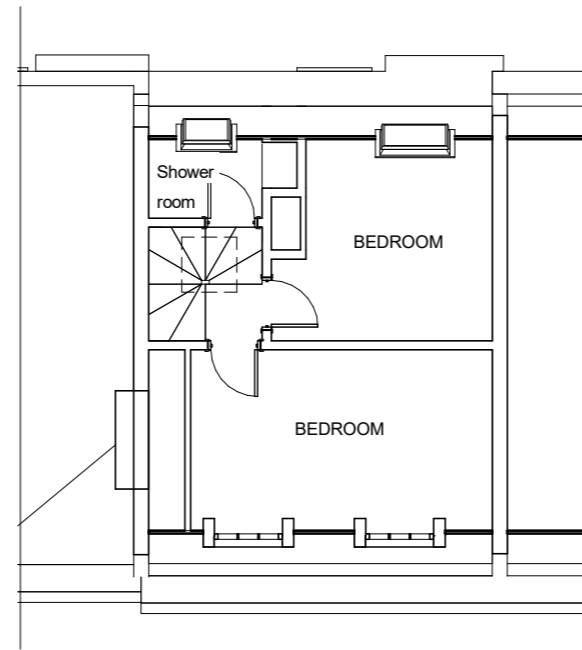

THIRD FLOOR

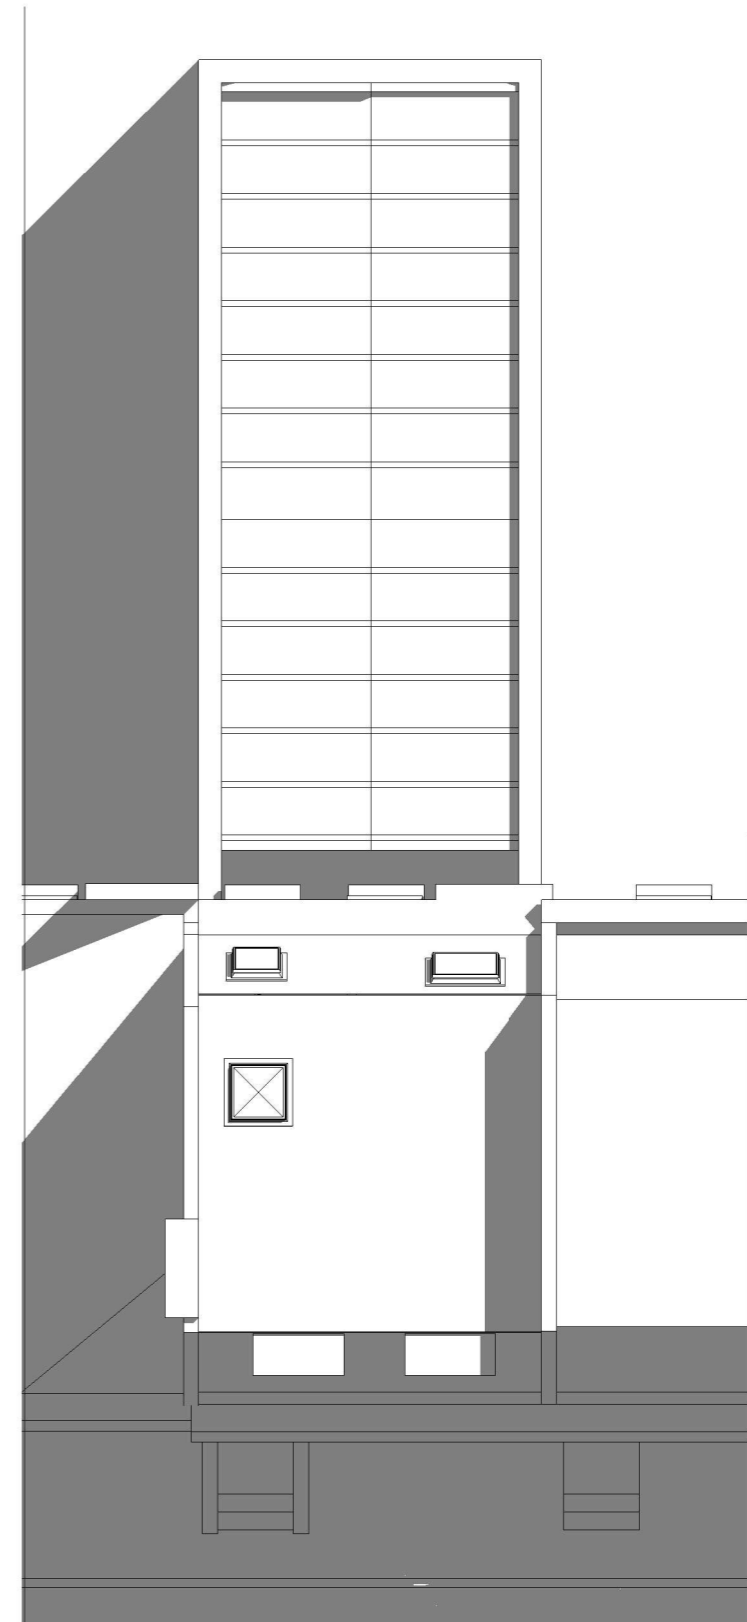

ROOF PLAN

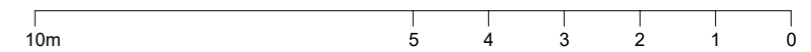

ALL DIMENSIONS TO BE VERIFIED ON SITE  
THIS DRAWING IS NOT FOR CONSTRUCTION

Rev

87 Arlington Road  
London  
NW1 7ES

EXISTING SECOND, THIRD FLOOR AND ROOF PLANS			
Date	05.08.2024	Scale @ A3	No. 04
By	JL	1:100	
Drwg ref:	87ArlingtonRoadExistingSecondThirdFloorAndRoofPlansV2		