




WEST (REAR) ELEVATION

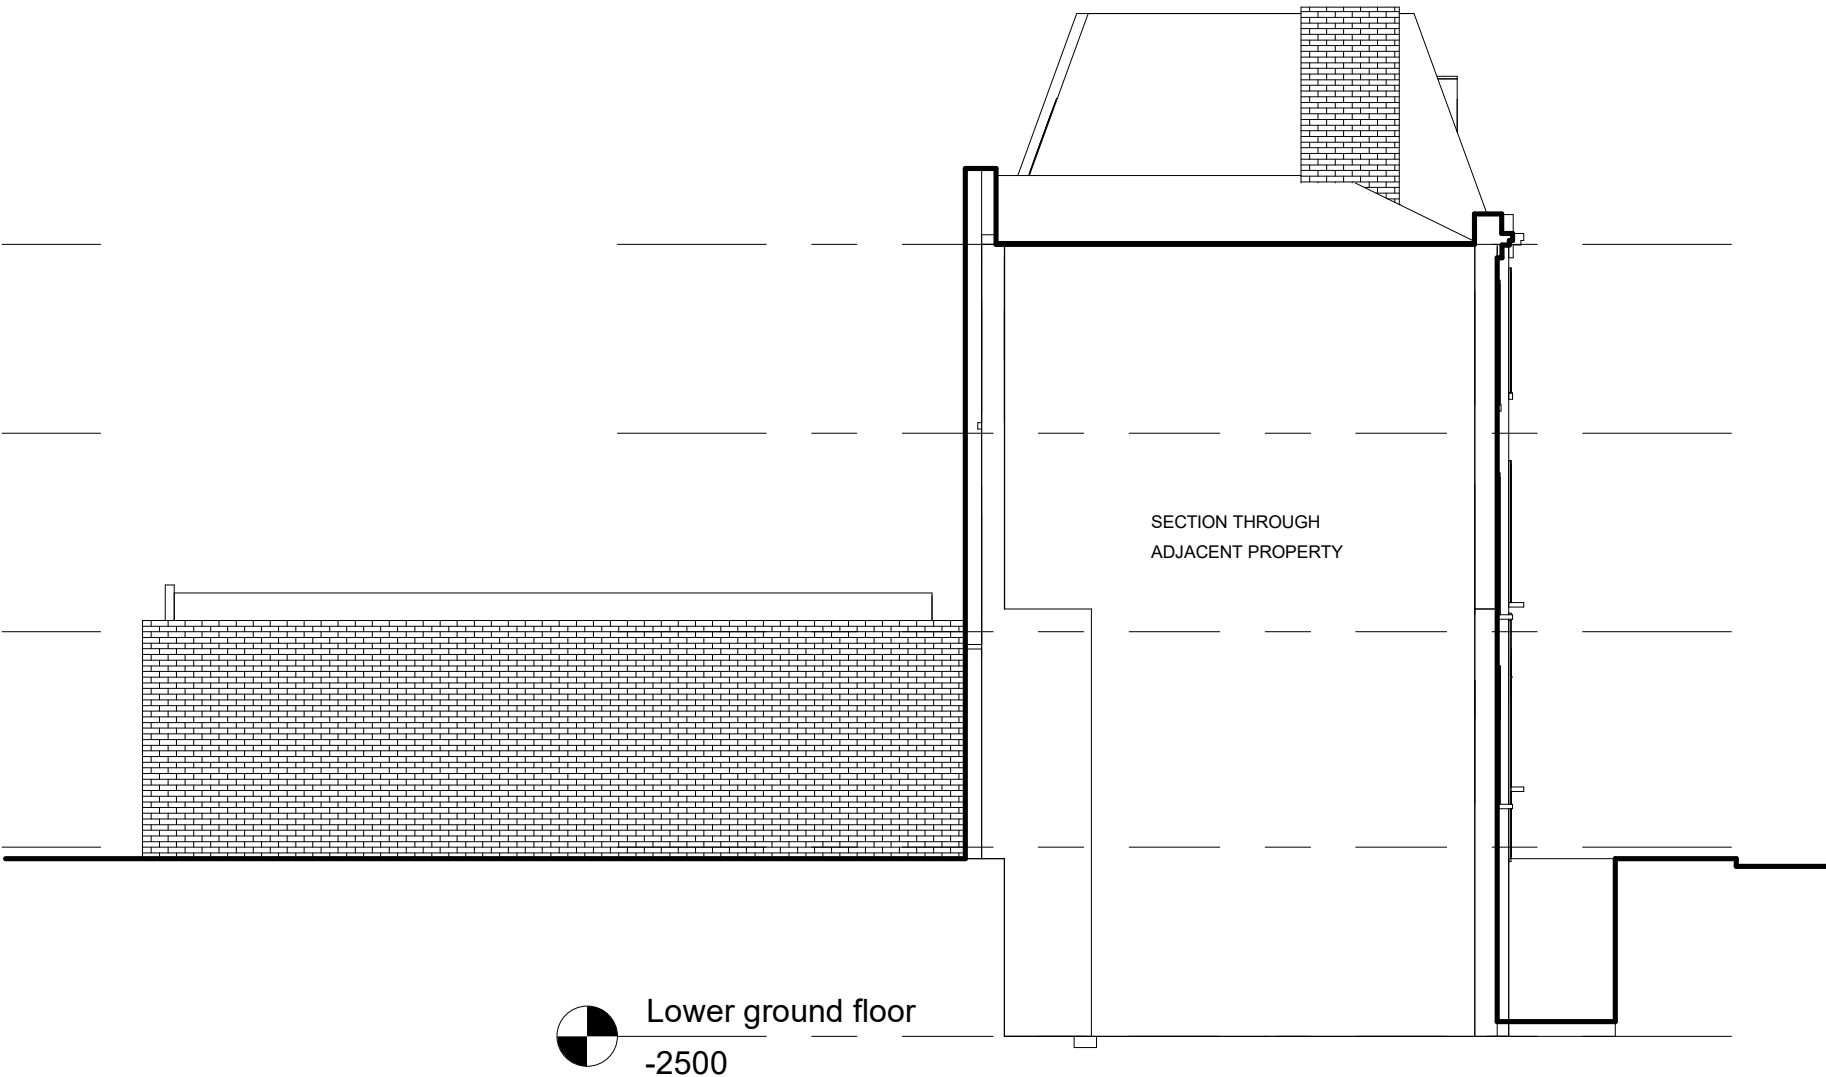

SOUTH ELEVATION/SECTION

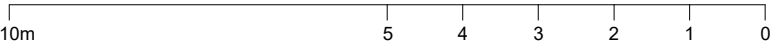

<div><div>PLANNING BY DESIGN</div><div>FROM CONCEPT TO COMPLETION</div></div> <div>ALL DIMENSIONS TO BE VERIFIED ON SITE THIS DRAWING IS NOT FOR CONSTRUCTION</div>	Rev	87 Arlington Road London NW1 7ES	EXISTING AND PROPOSED WEST AND SOUTH ELEVATIONS V1		
			Date	05.08.2024	Scale @ A3
			By	JL	1:100
			No. 06		
			87ArlingtonRoadExistingAndProposedWestAndSouthElevations87ArlingtonRoadV2		