



SECOND FLOOR

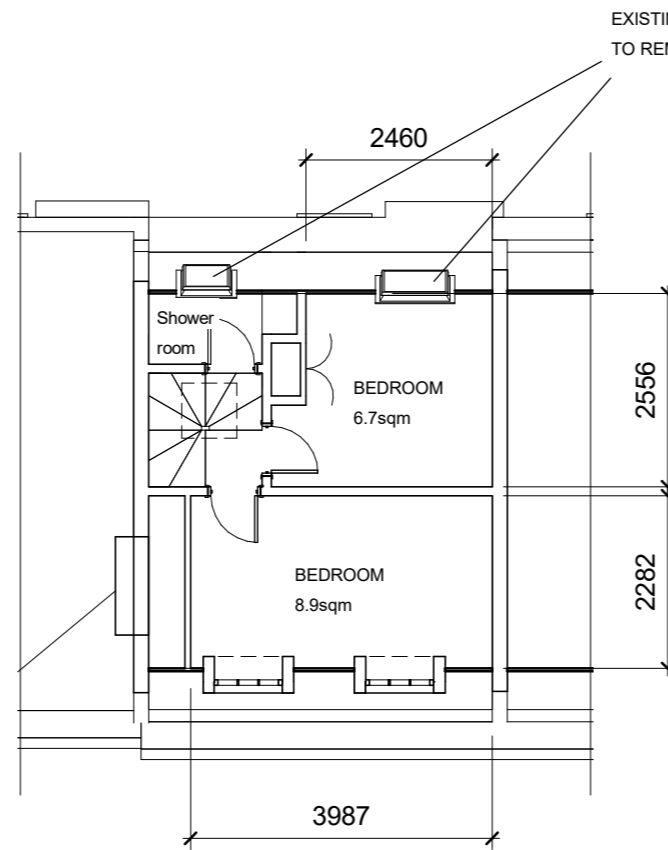


THIRD FLOOR

EXISTING ROOFLIGHTS  
TO REMAIN

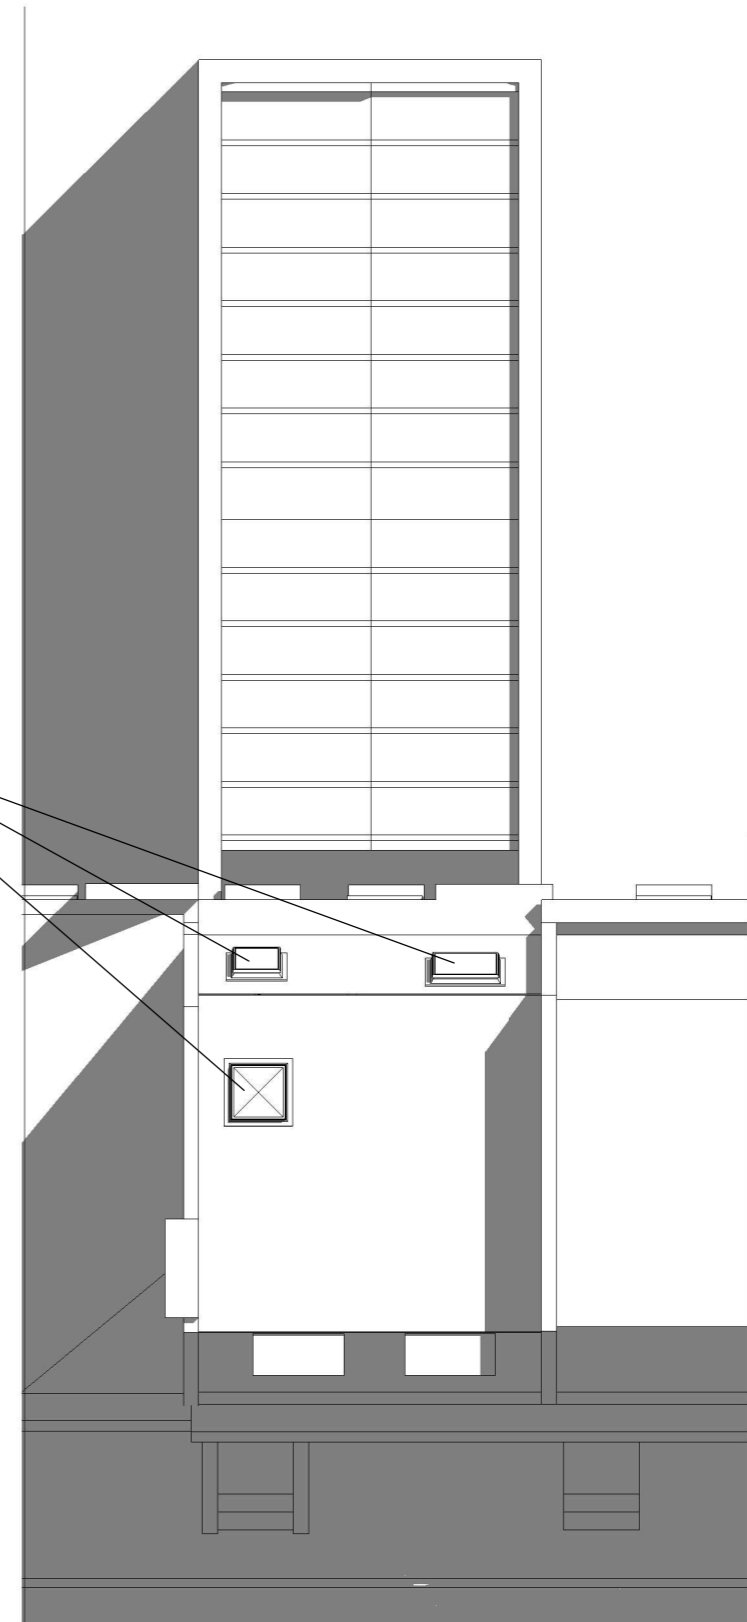

ROOF PLAN

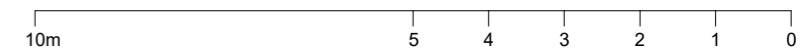

**PLANNING BY DESIGN**  
FROM CONCEPT TO COMPLETION

ALL DIMENSIONS TO BE VERIFIED ON SITE  
THIS DRAWING IS NOT FOR CONSTRUCTION

Rev

87 Arlington Road  
London  
NW1 7ES

PROPOSED SECOND, THIRD FLOOR AND ROOF PLANS			
Date	05.08.2024	Scale @ A3	No.
By	JL	1:100	08
Drwg ref:	87ArlingtonRoadProposedSecondThirdFloorAndRoofPlansV3		