



1 PLAN - HEAVE PROFILE
1 : 250

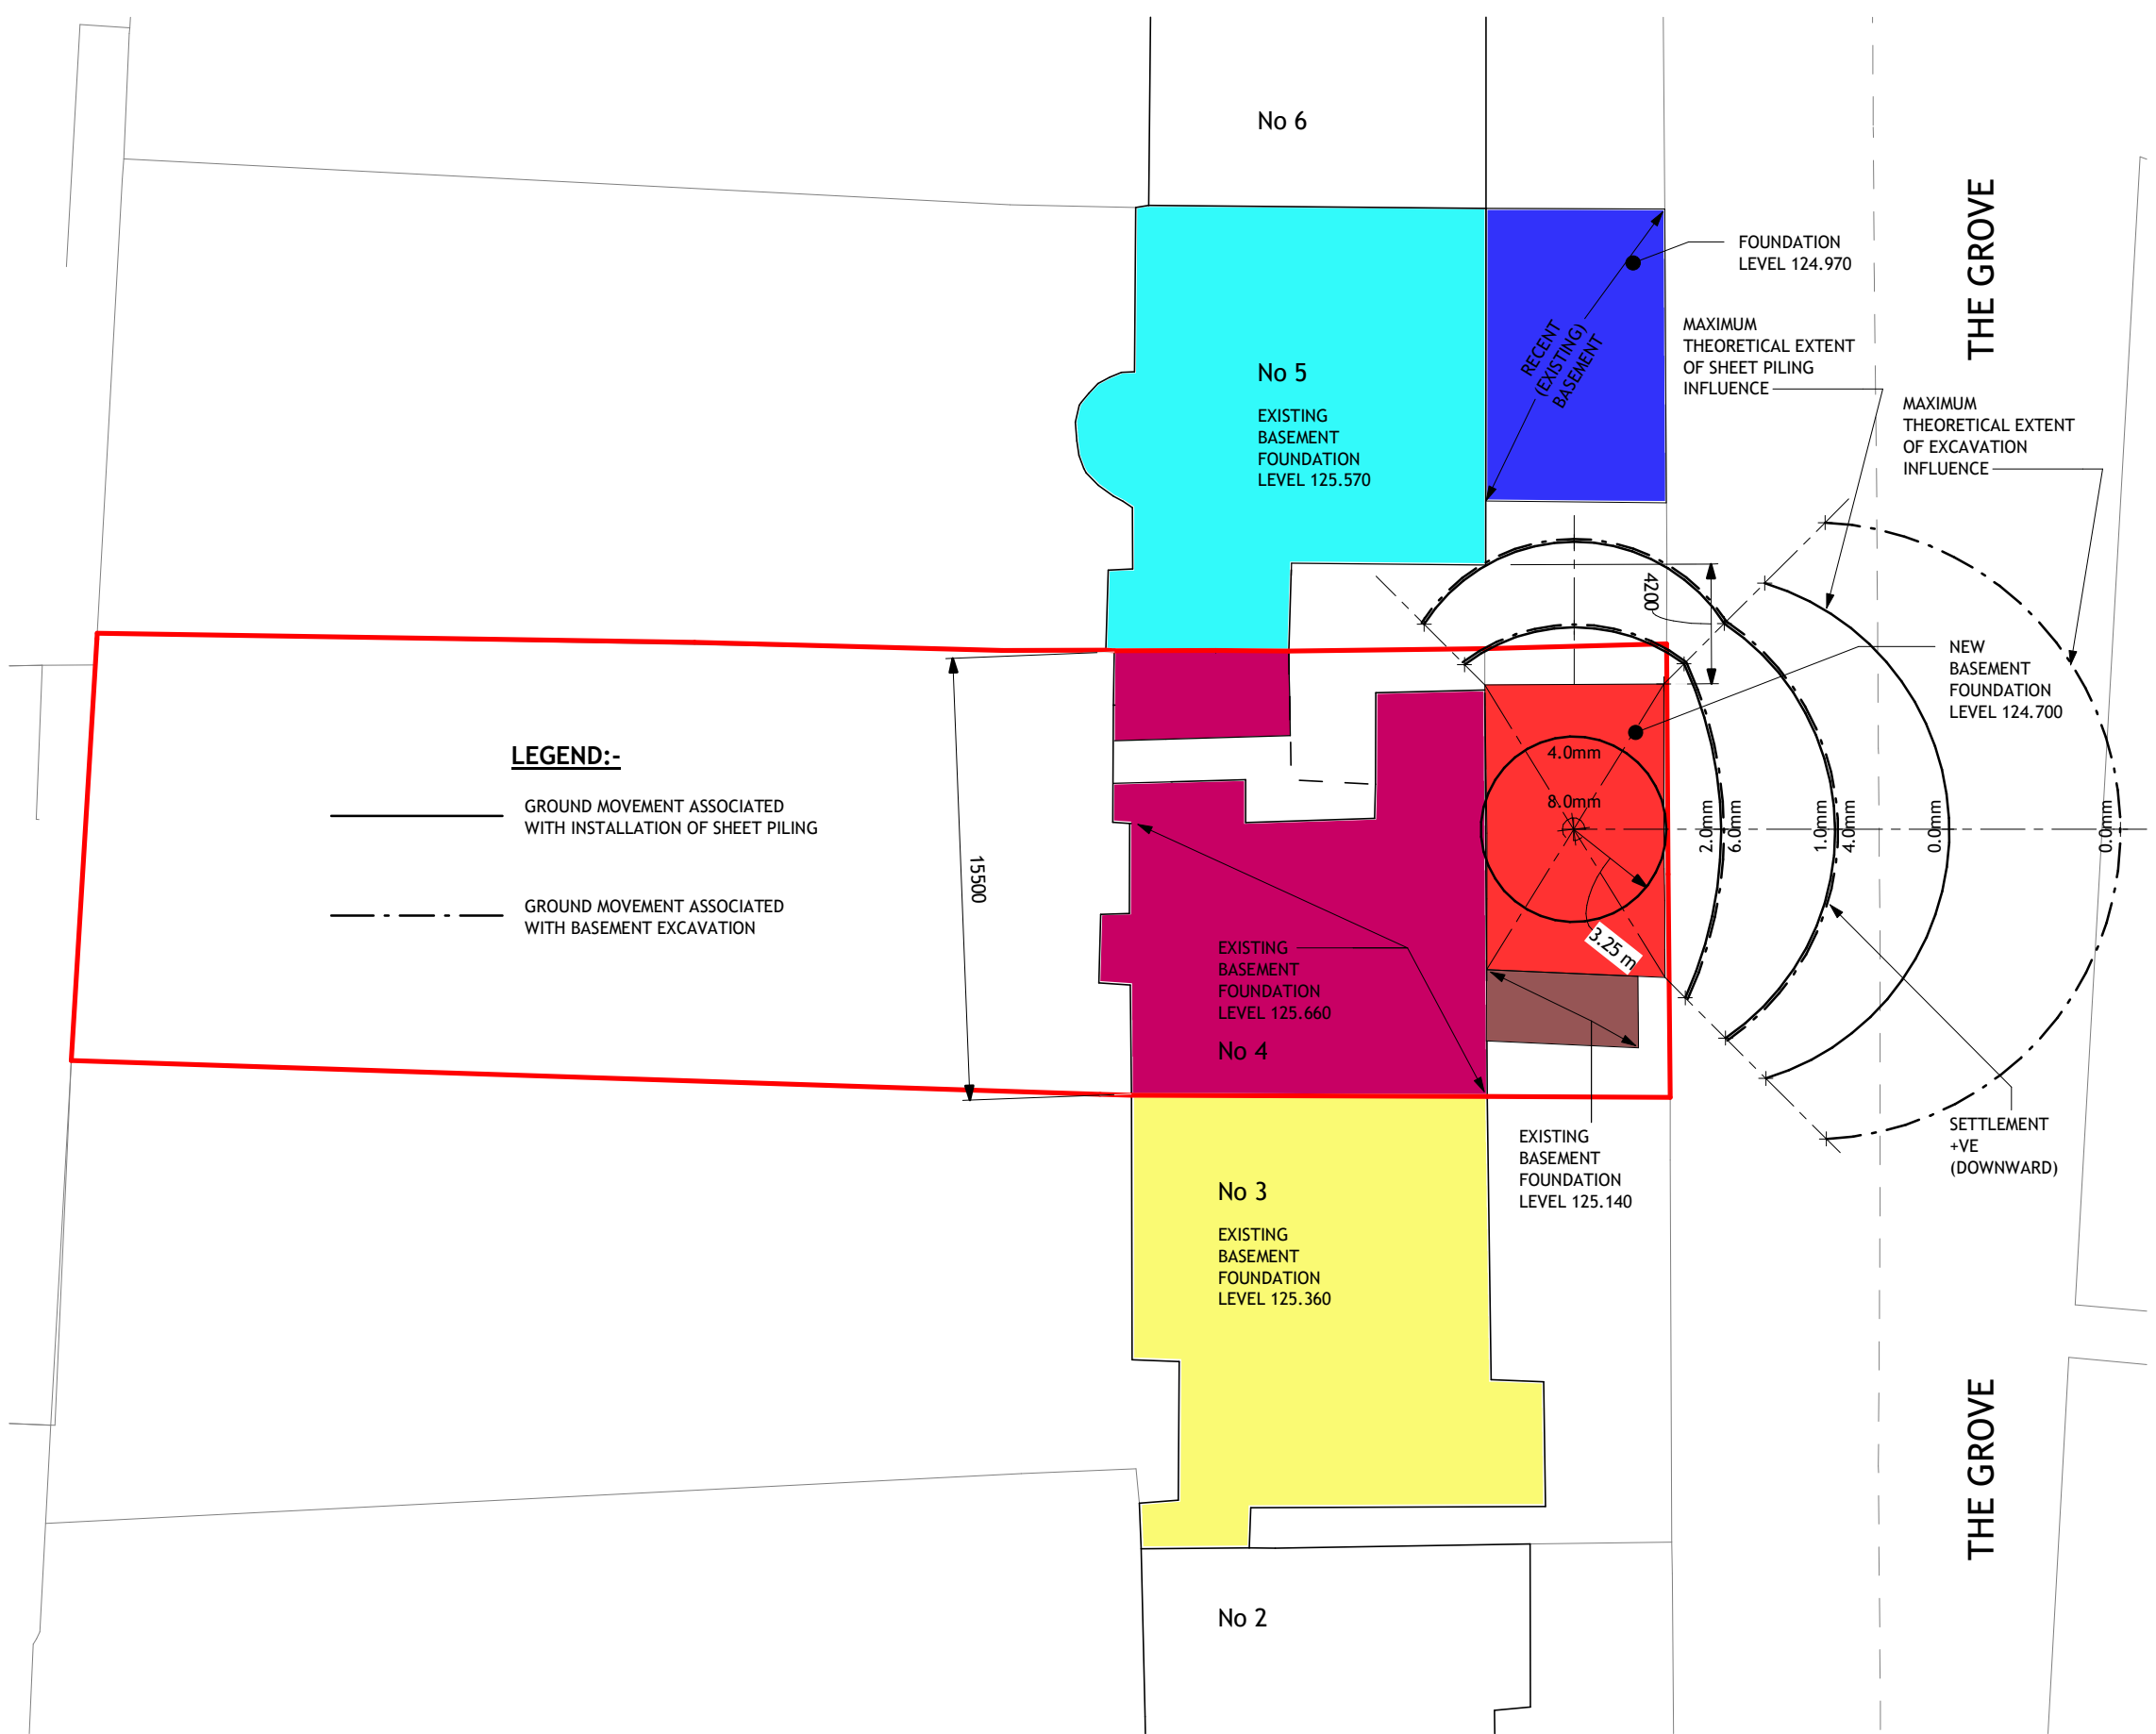

2 PLAN - GROUND SURFACE VERTICAL SETTLEMENT DUE TO
INSTALLATION OF SHEET PILES & EXCAVATION
1 : 250

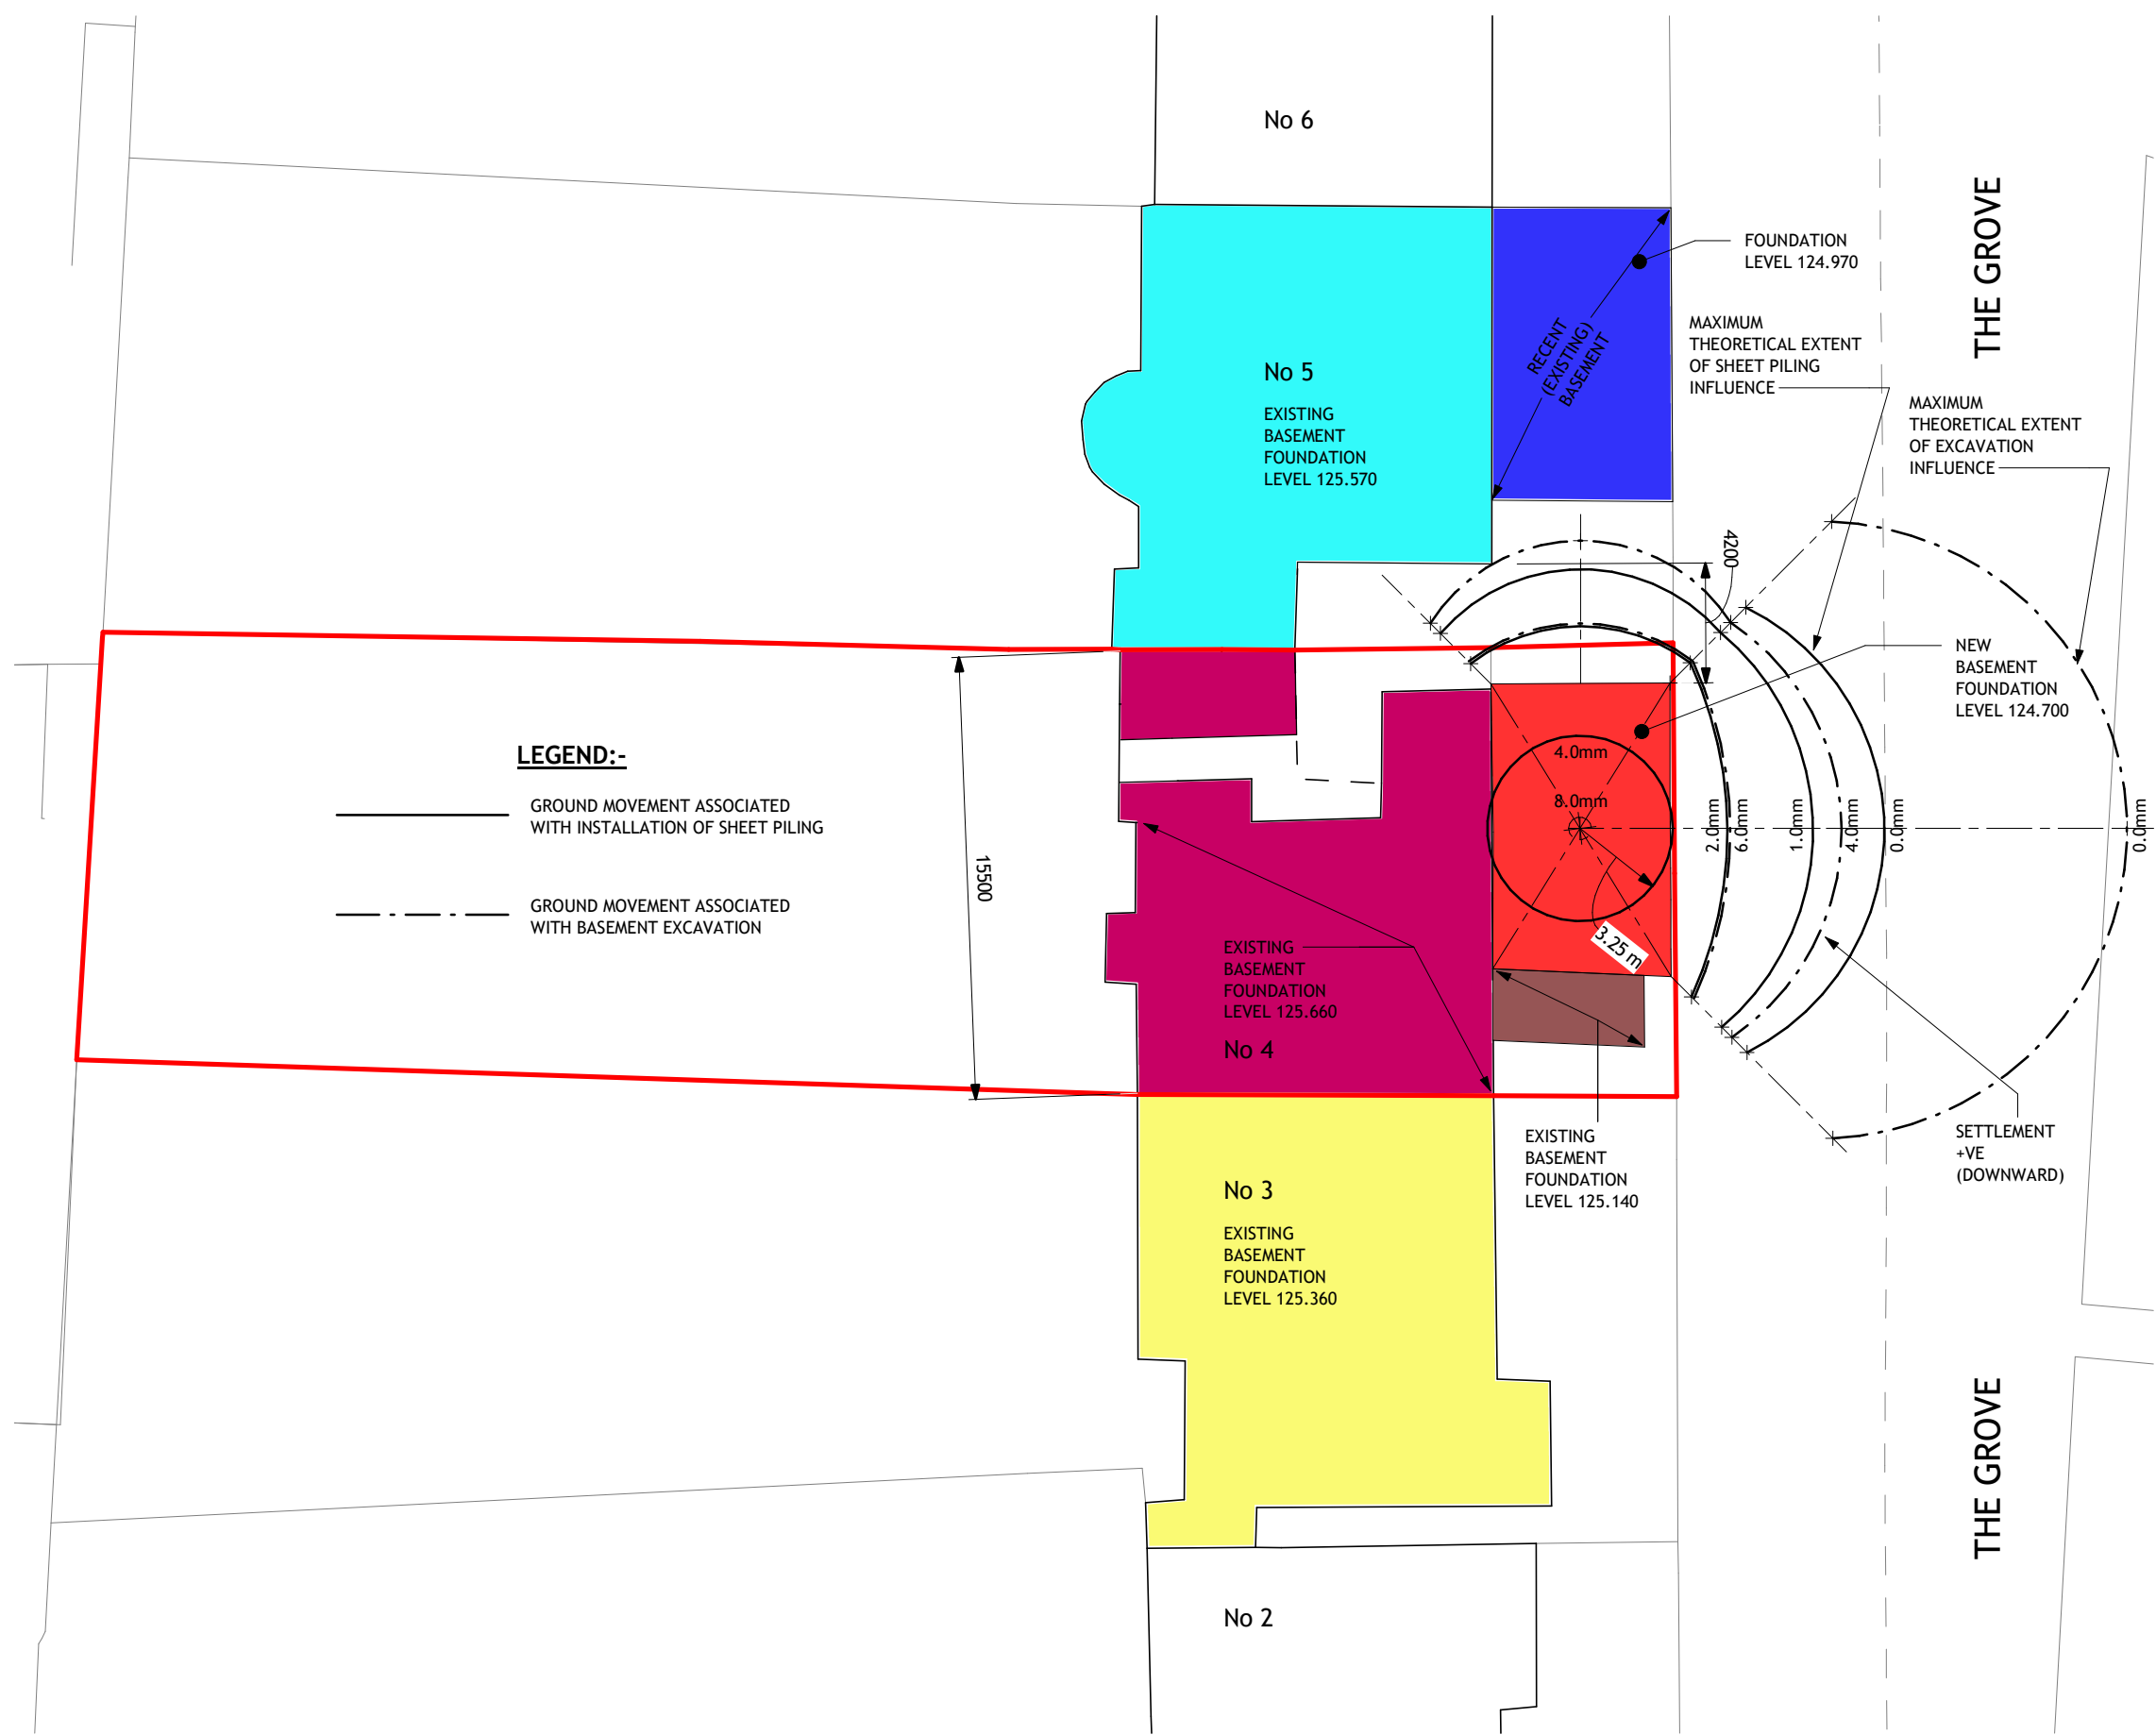

3 PLAN - GROUND SURFACE HORIZONTAL SETTLEMENT DUE
TO INSTALLATION OF SHEET PILES & EXCAVATION
1 : 250

- Notes:
- THIS DRAWING IS THE COPYRIGHT OF TIER CONSULT LTD AND CANNOT BE REPRODUCED IN ANY FORM WITHOUT WRITTEN CONSENT FROM THE COMPANY.
 - THIS DRAWING IS TO BE READ IN CONJUNCTION WITH ALL OTHER RELEVANT ARCHITECTS, ENGINEERS AND SPECIALIST'S DRAWINGS TOGETHER WITH THE APPROPRIATE SPECIFICATION.
 - ALL DIMENSIONS ARE IN MILLIMETRES UNO, FOR THE PURPOSES OF CONSTRUCTION THIS DRAWING MUST NOT BE SCALED AND ONLY WRITTEN DIMENSIONS USED. IT IS THE CONTRACTOR'S RESPONSIBILITY TO CHECK ALL DIMENSIONS ON SITE PRIOR TO CONSTRUCTION AND ANY DISCREPANCIES TO BE BROUGHT TO THE IMMEDIATE ATTENTION OF THE ENGINEER IN WRITING.
 - ALL LEVELS ARE IN METRES UNO & TO OS DATUM.
 - GRIDLINES 2, A & B DEFINED BY INTERNAL FACE OF WALLS. GRIDLINE 1 DIMENSIONED OFF GRIDLINE 2.

DIFFERENTIAL LEVELS (BETWEEN EXCAVATION & EXISTING FOUNDATIONS)

- DENOTES 0.87m
- DENOTES 0.27m
- DENOTES 0.44m
- DENOTES 0.66m
- DENOTES 0.96m

P2	05/06/24	SCL	CONSTRUCTION SETTLEMENTS ADDED	JF
P1	29/11/23	SCL	ISSUED FOR INFORMATION, REVISED AS CLOUDED	JF

Rev	Date	By	Description	Appd
-----	------	----	-------------	------



Tier Consult
Tier Consult (SE) Ltd.
Second Floor
Baird House
15-17 St. Cross Street
London
EC1N 8UW

T: 0207 430 1981 E: info@tieruk.com www.tierconsult.co.uk

Client:

FIJ PTC LTD.

Architect

SODA

Project Title :
No 4 THE GROVE, HIGHGATE, LONDON.

Drawing Title :
HEAVE PROFILE & CONSTRUCTION SETTLEMENTS

Scale at A1 : As indicated	Drawn By : SCL	Start Date : 28/11/23
-------------------------------	-------------------	--------------------------

Project No : SE-23-0073	Drawing Status : PRELIMINARY
----------------------------	---------------------------------

Drawing No : 073-TCE-XX-LG-D-S-098	P2
---------------------------------------	----