


New black metal safety railing  
utilising existing support brackets

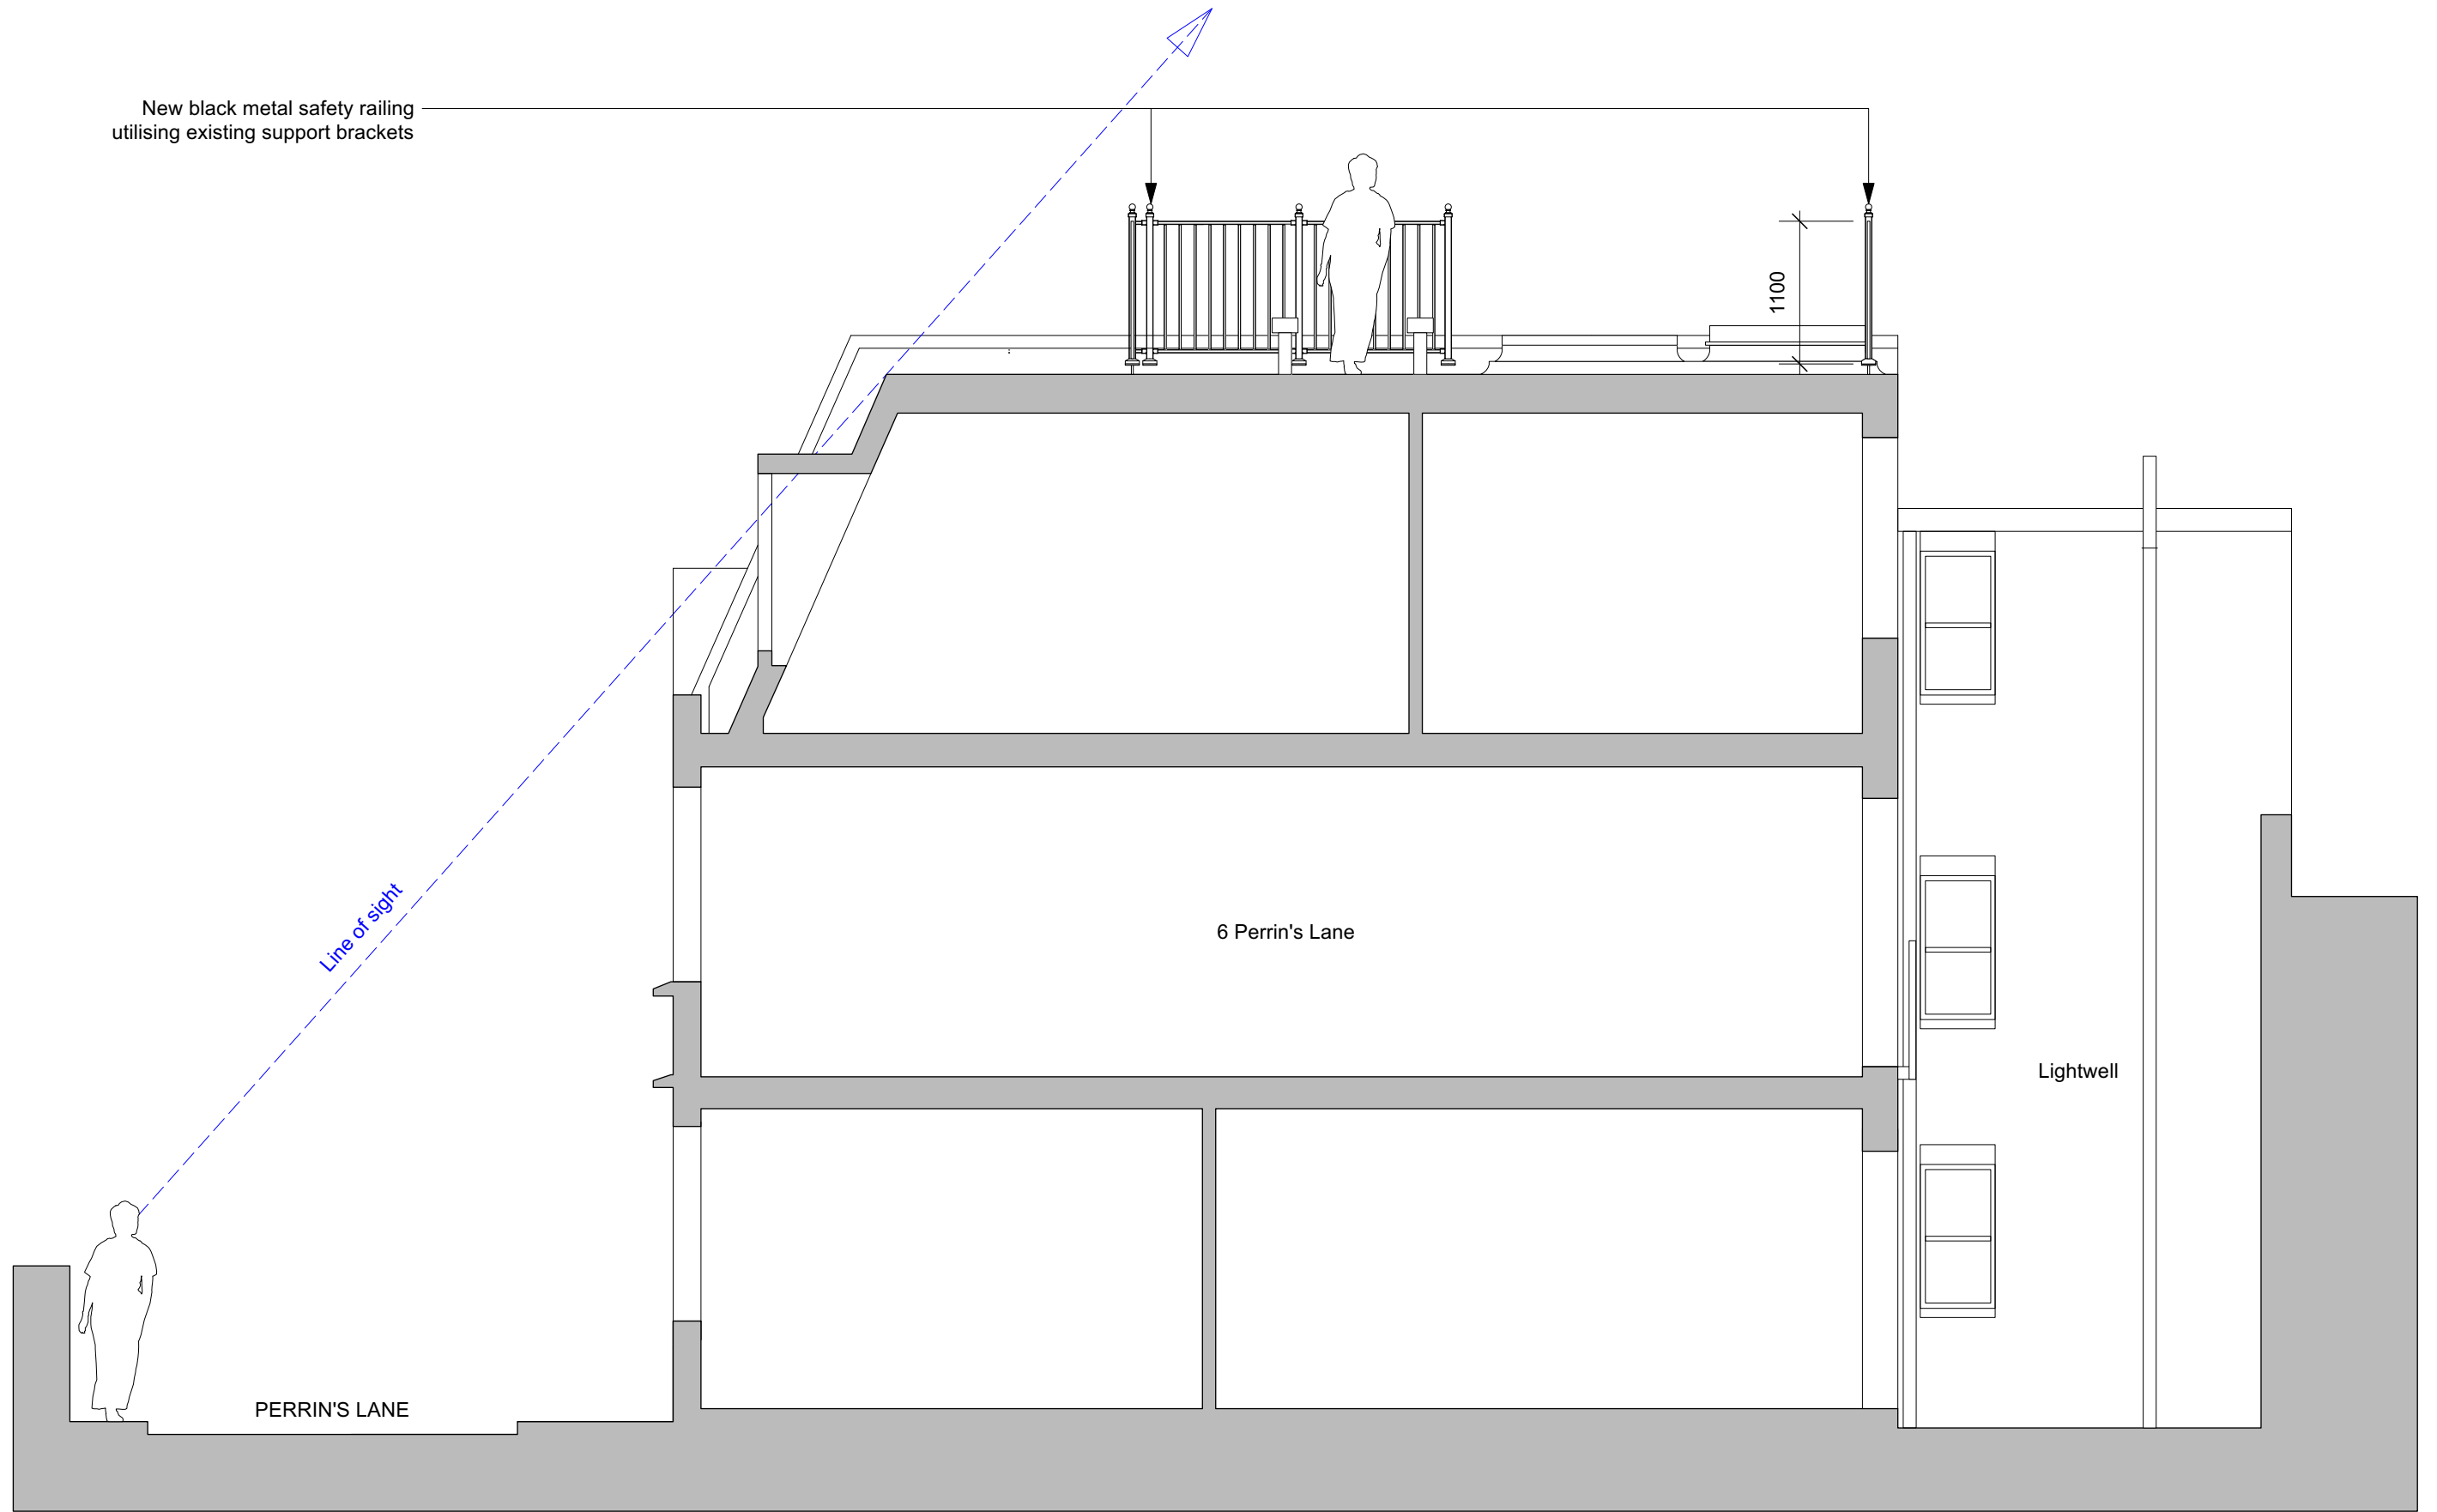

Line of sight

1100

6 Perrin's Lane

Lightwell

PERRIN'S LANE

