




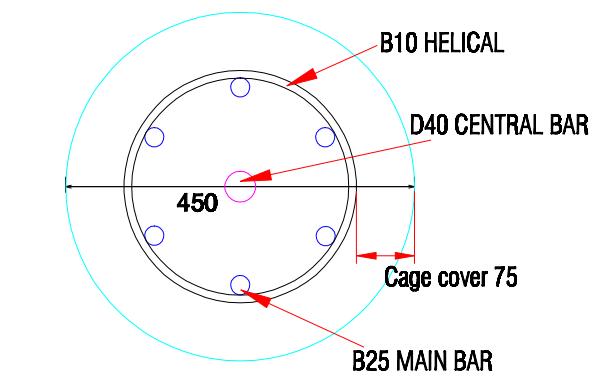


Typical Section Cage C, 1:10

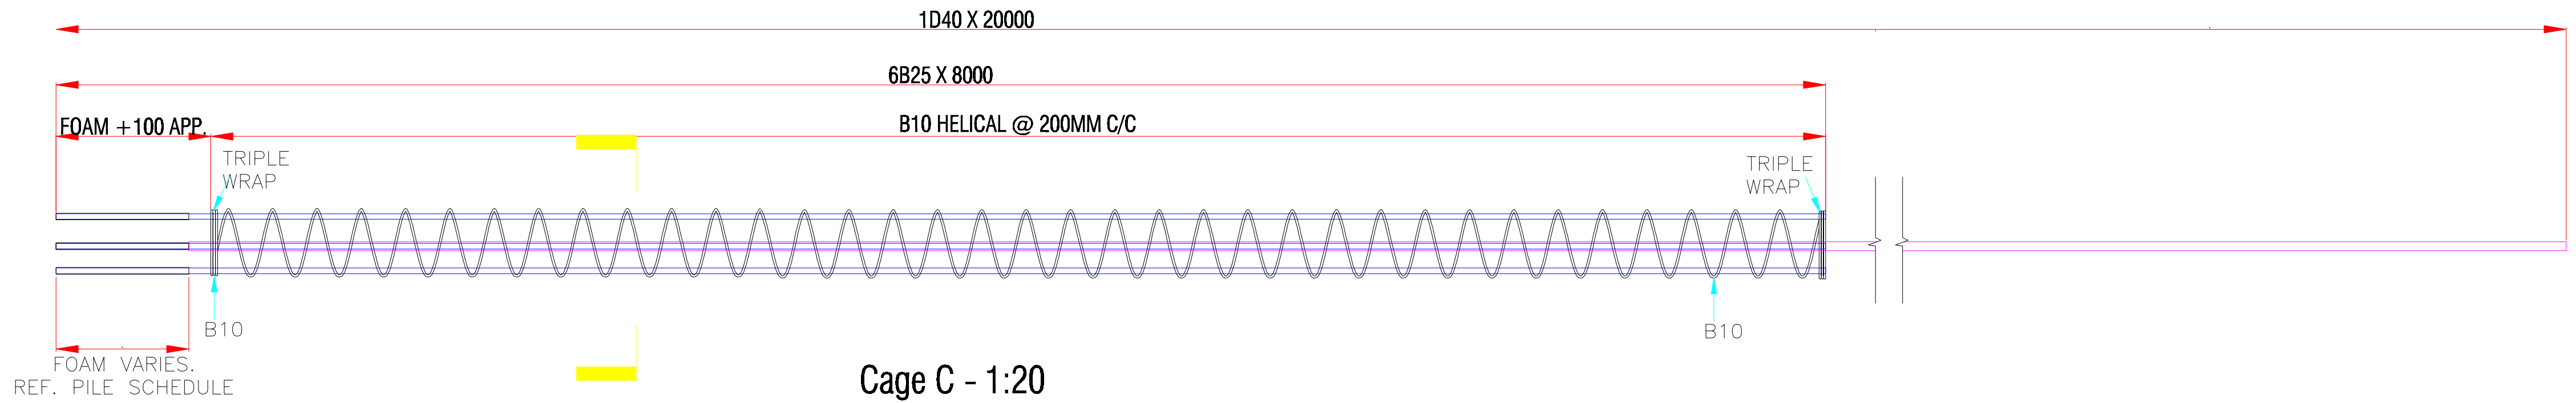


Cage C - 1:20

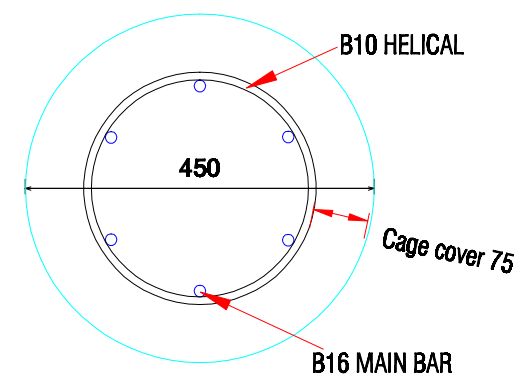


Typical Section Cage B, 1:10

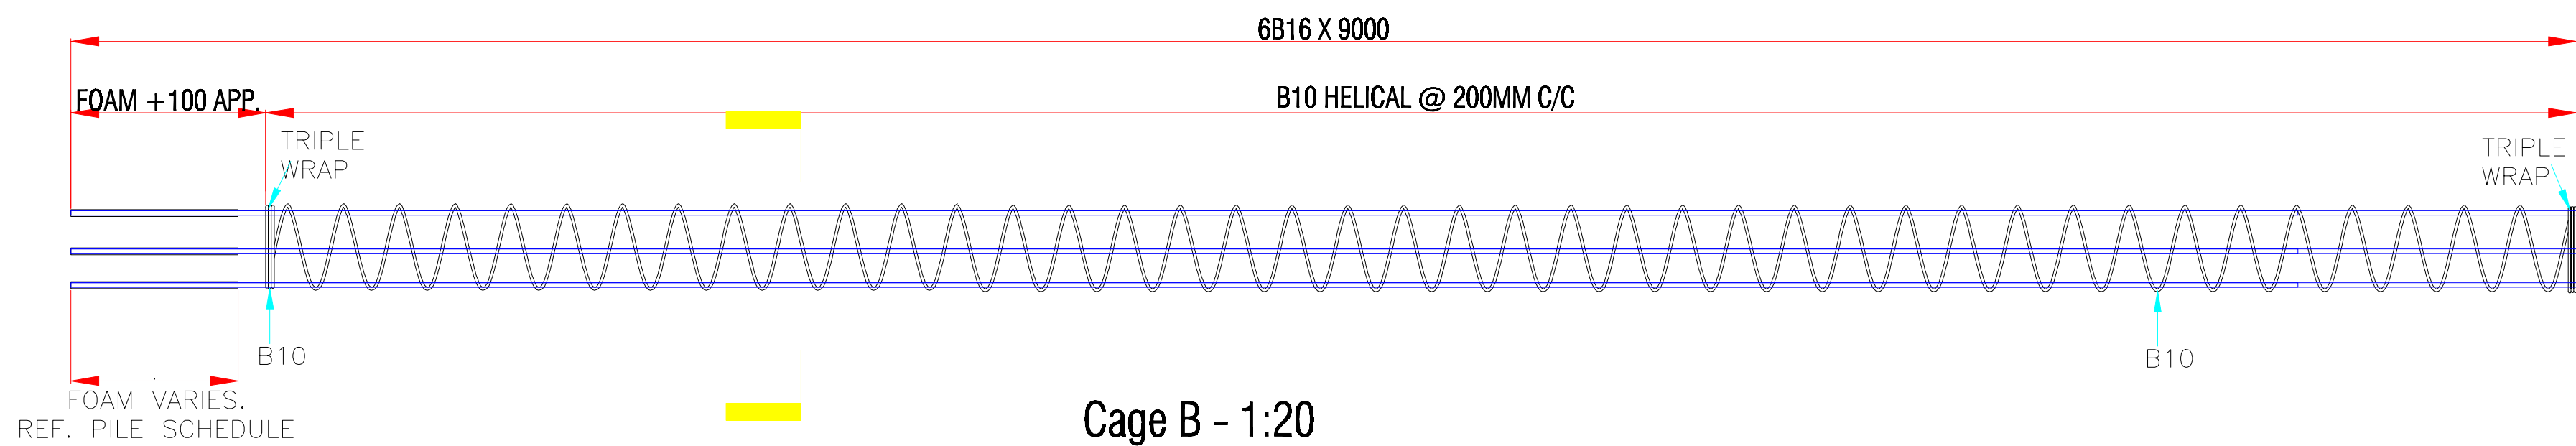

Cage B - 1:20

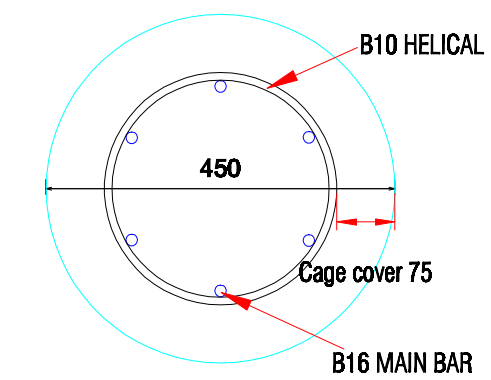

Typical Section Cage A, 1:10

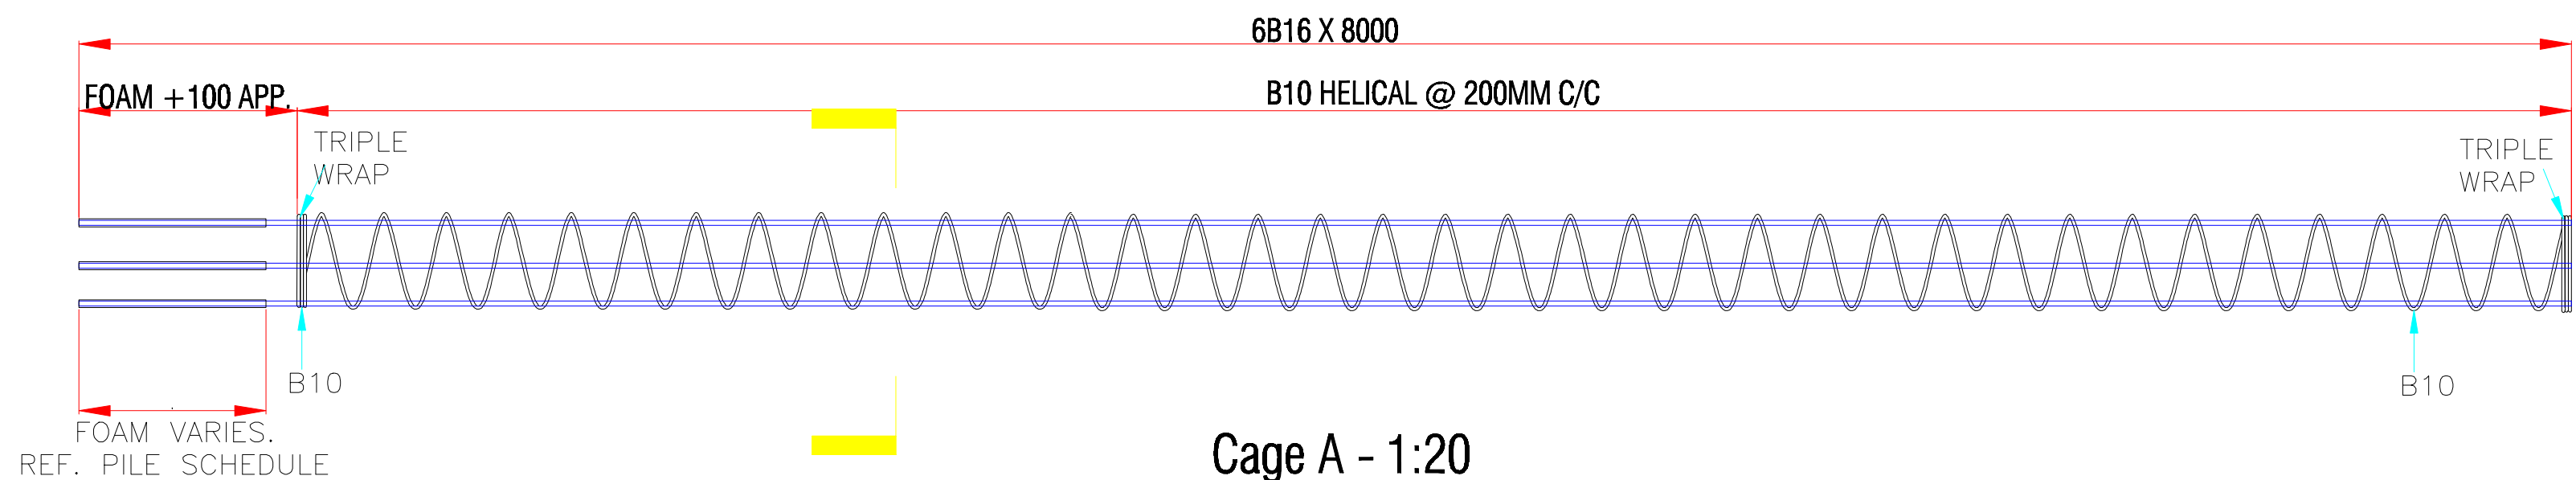

Cage A - 1:20

P1.	Issued for comments	21.05.2024
REV.	DESCRIPTION	DATE

ALL DIMENSIONS AND LEVELS MUST BE CHECKED ON SITE AND VERIFIED PRIOR TO CONSTRUCTION



76 Powder Mill Lane,
Questor Estate,
Dartford, DA1 1JA
Tel:01322 479000,
W: www.frankifoundations.co.uk

PROJECT

100 Grays Inn Road,
London,
WC1X 8AL

TITLE

Pile Cage Summary Layout

CLIENT

Erith Contractors Limited

DRAWN	SCALE	DATE
AS	1:10, 20 -A1	21.05.2024

DRAWING NUMBER	REV.
F23138-01	00

This drawing and its associated calculations are the copyright as held by Franki foundations UK Ltd and reproduction in whole or part is not permitted without prior written consent.