

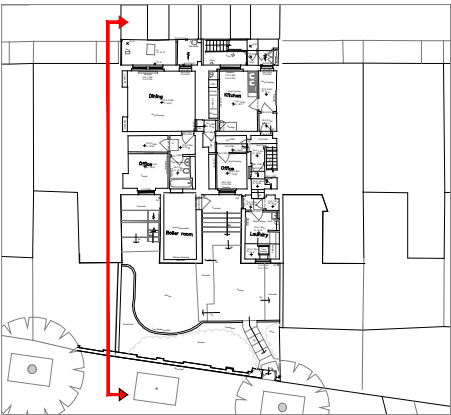


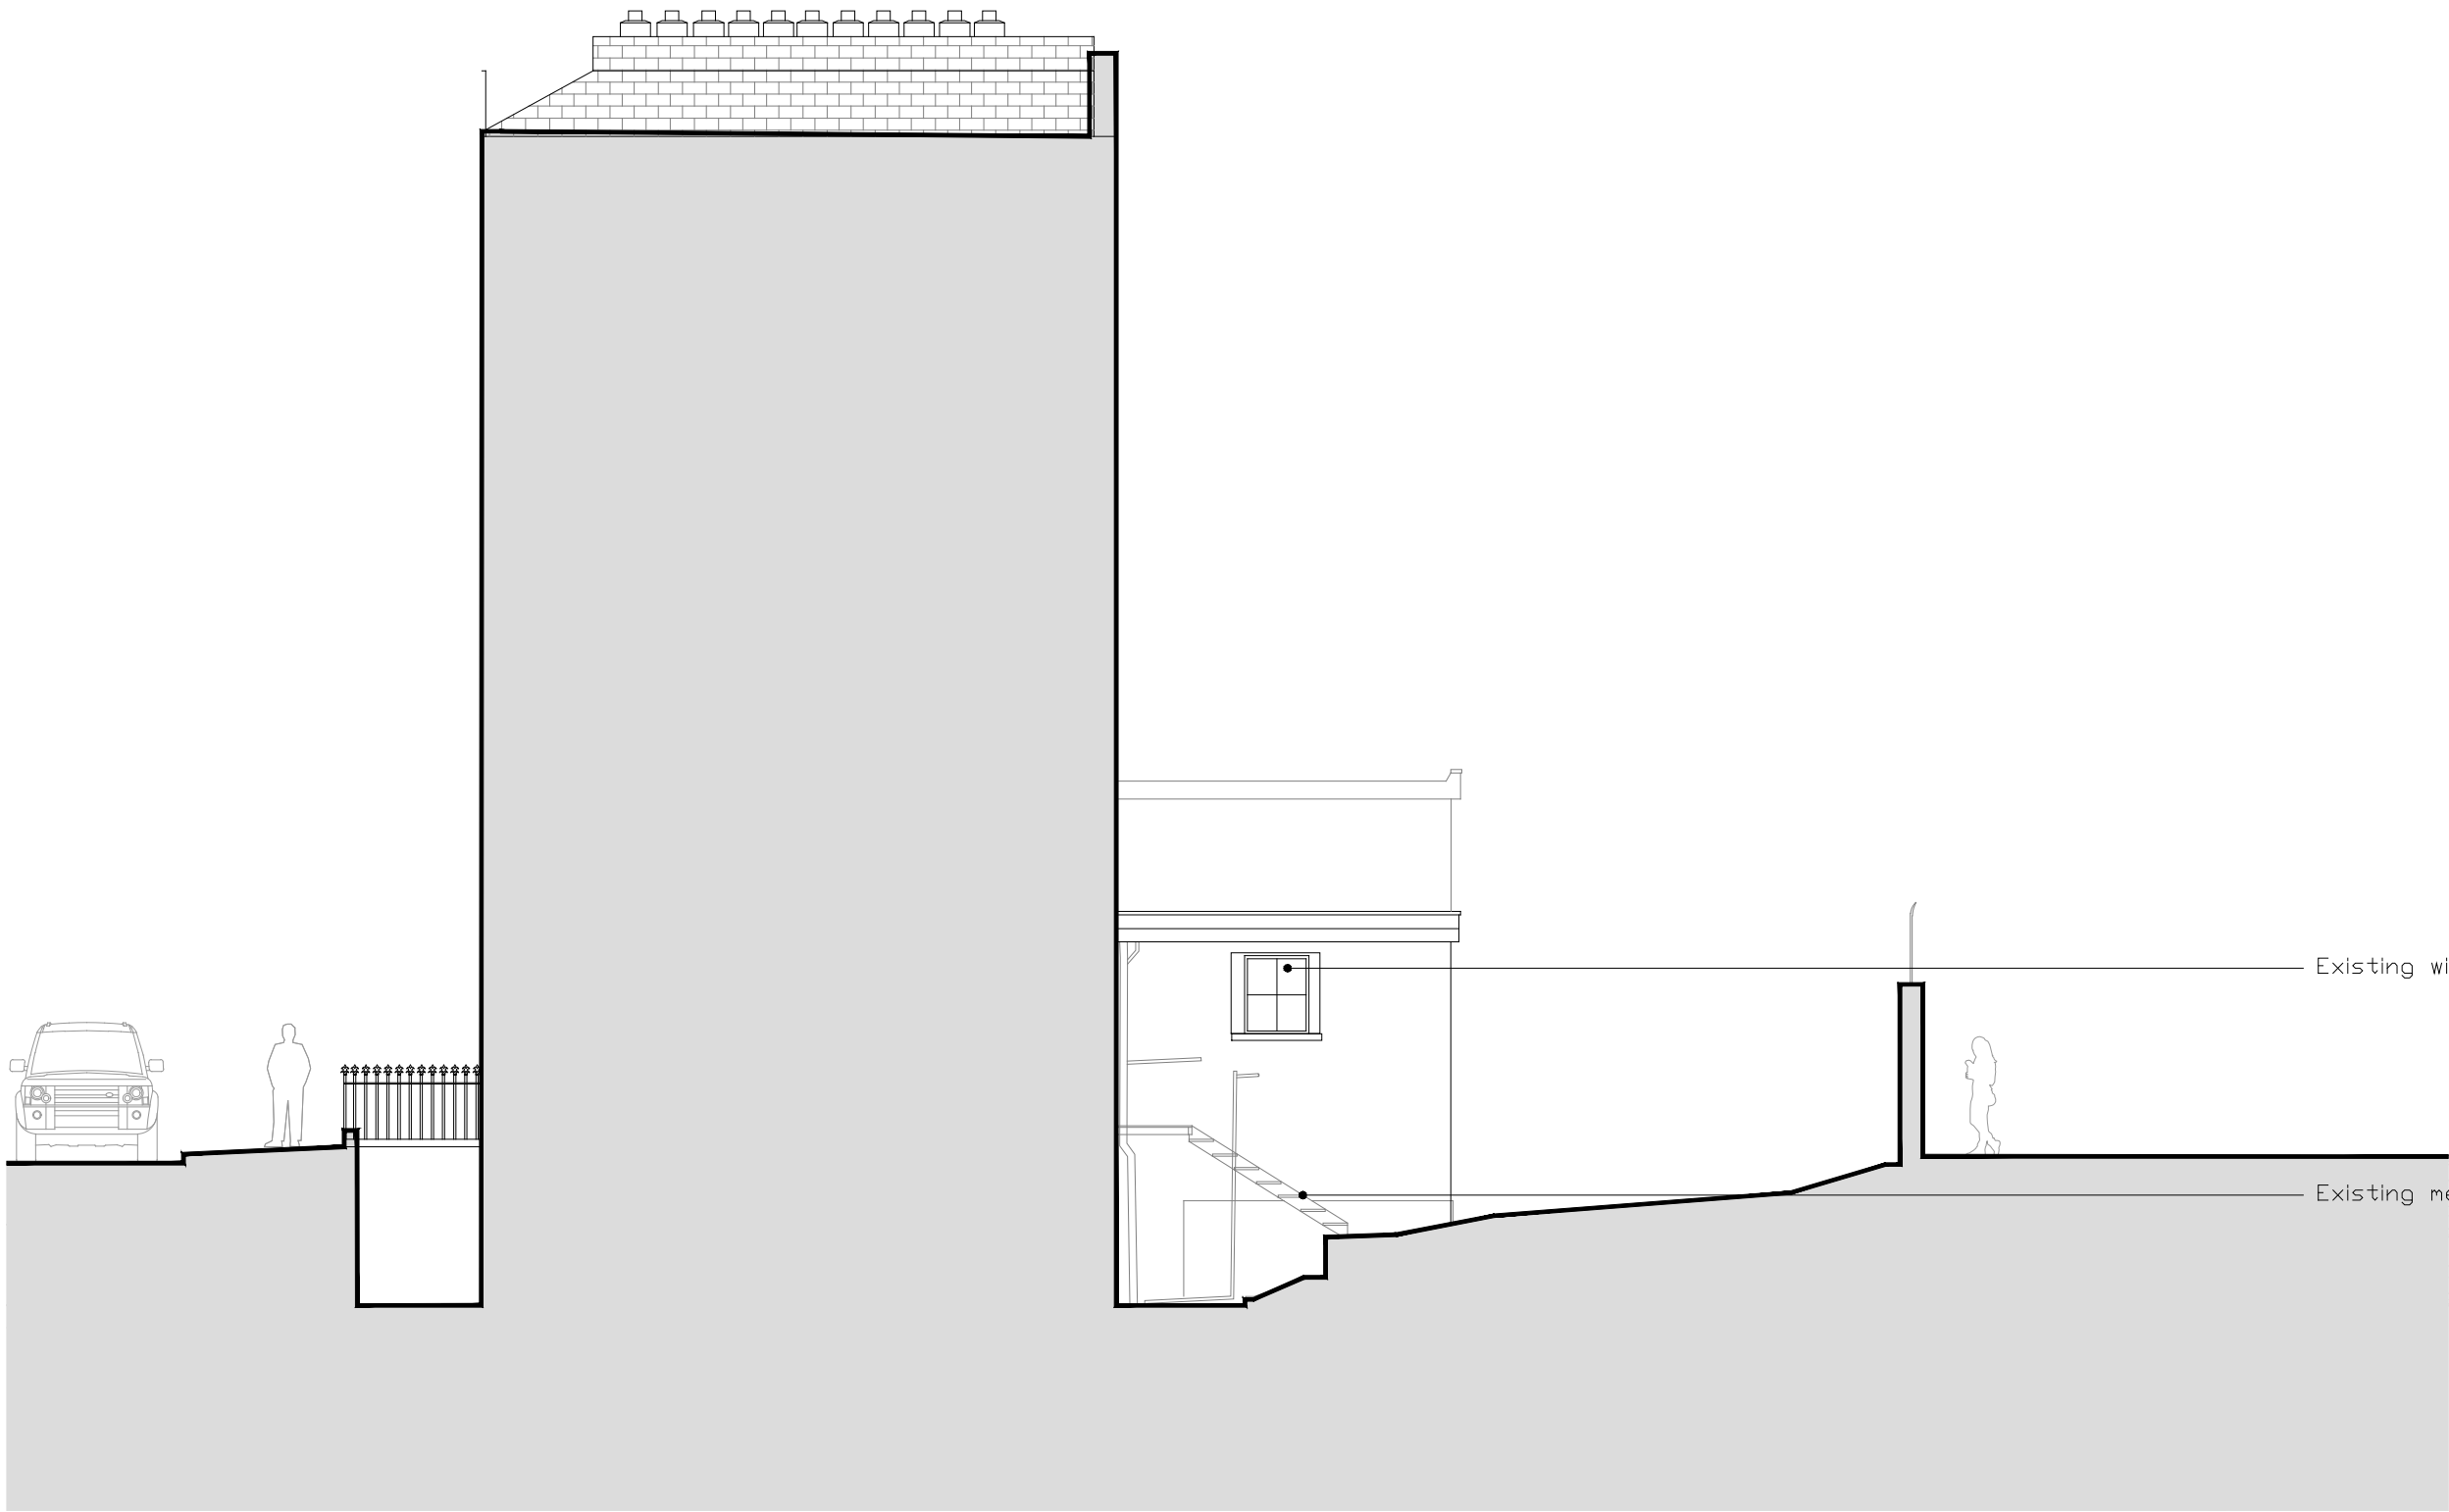

KEY PLAN
1:500

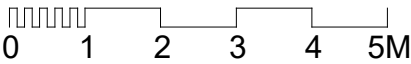

Hollaway

London | 11a Acton Street | London | WC1X 8BS
T +44 (0) 20 7096 5425 | E london@hollawaystudio.co.uk | W www.hollawaystudio.co.uk
East | The Tenney Studios | Hampart Road | Ryde | Kent | CT21 5BG
T +44 (0) 1303 260 513 | E kent@hollawaystudio.co.uk | W www.hollawaystudio.co.uk

Project | 64-66 Argyle St
64-66 Argyle St, Kings Cross, London
Client | St Pancras Hotels Group
Title | Existing Side Elevation West
Status | **PLANNING**

Scale | A3 | 1:50 Date | MAY 2024 Drawn | AA Chk'd | TG

Project Number Drawing Number Revision
22.0126 210.12 ----