

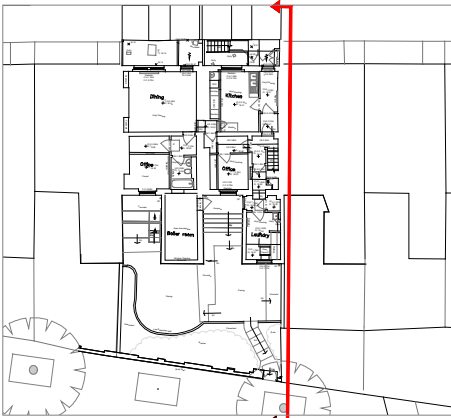


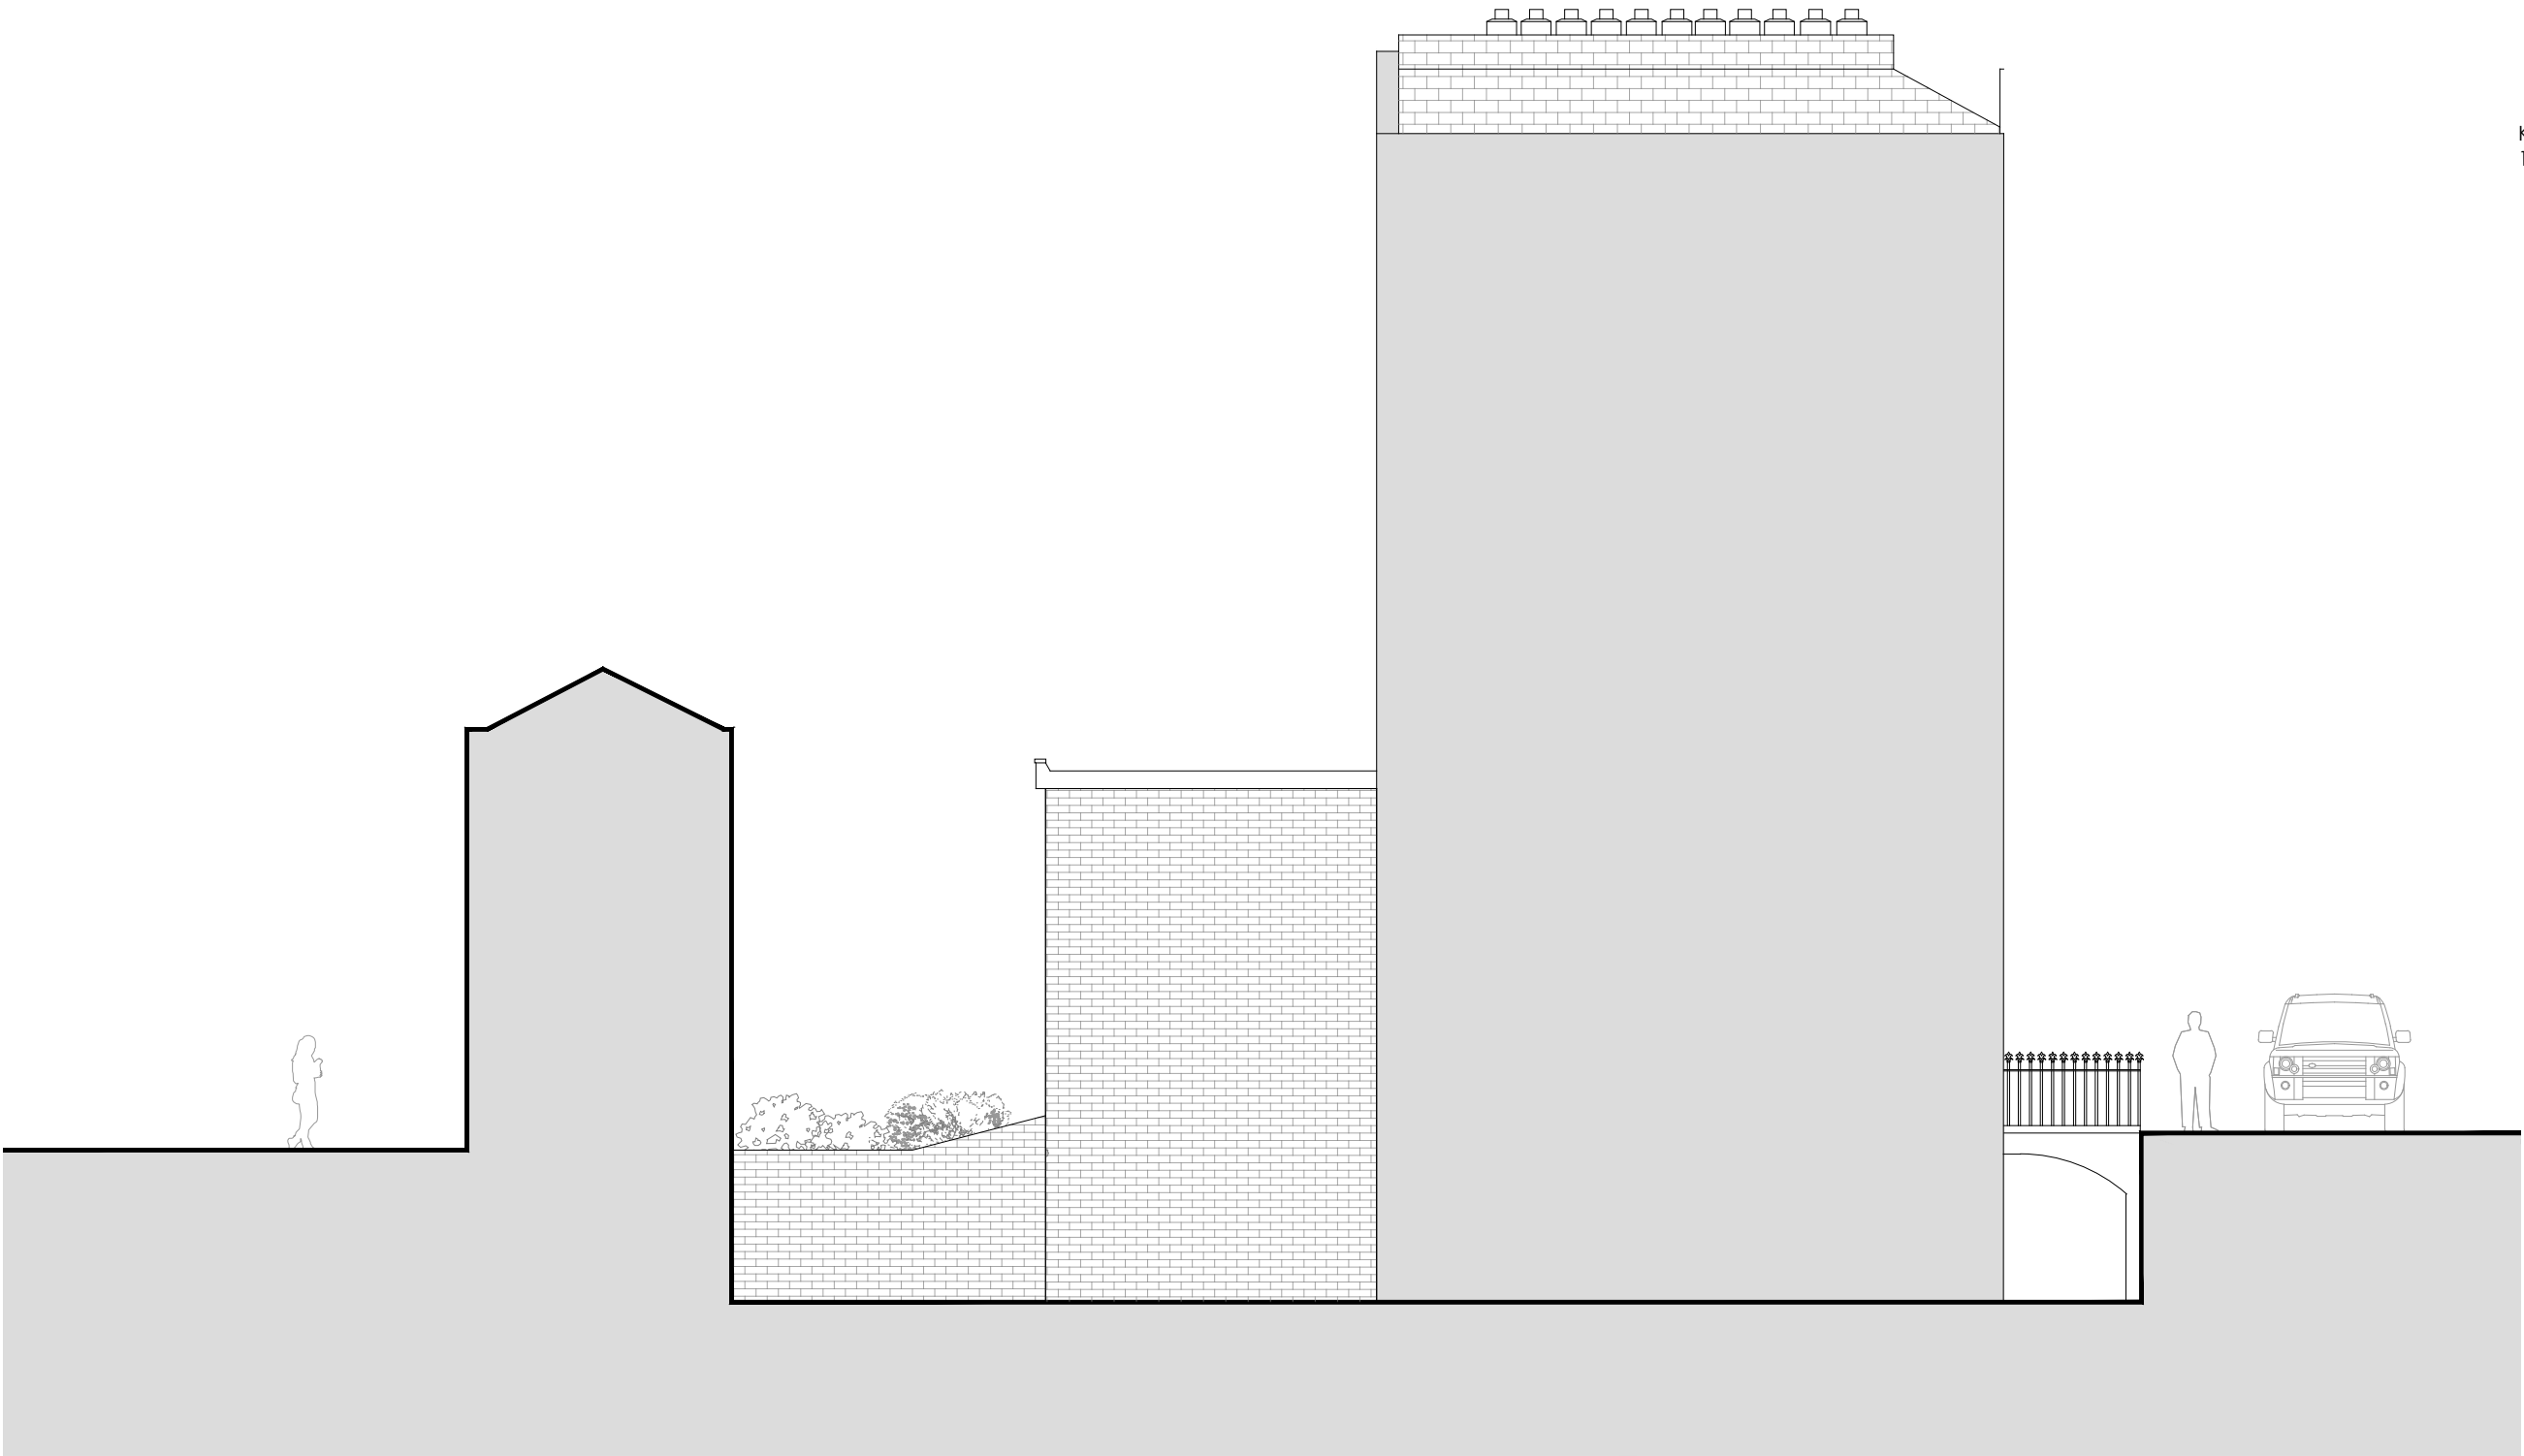

KEY PLAN
1:500

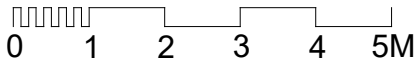

Hollaway

London | 11a Acton Street | London | WC1X 8BS
T +44 (0) 20 7096 5425 | E london@hollawaystudio.co.uk | W www.hollawaystudio.co.uk

East | The Tenney Studios | Hampart Road | Sydenham | Kent | CT11 5BG
T +44 (0) 1303 260 513 | E kent@hollawaystudio.co.uk | W www.hollawaystudio.co.uk

Project | 64-66 Argyle St
64-66 Argyle St, Kings Cross, London

Client | St Pancras Hotels Group

Title | Existing Side Elevation East

Status | **PLANNING**

Scale | A3 | 1:50 Date | MAY 2024 Drawn | AA Chk'd | TG

Project Number Drawing Number Revision
22.0126 210.13 ----