


Existing Block Plan

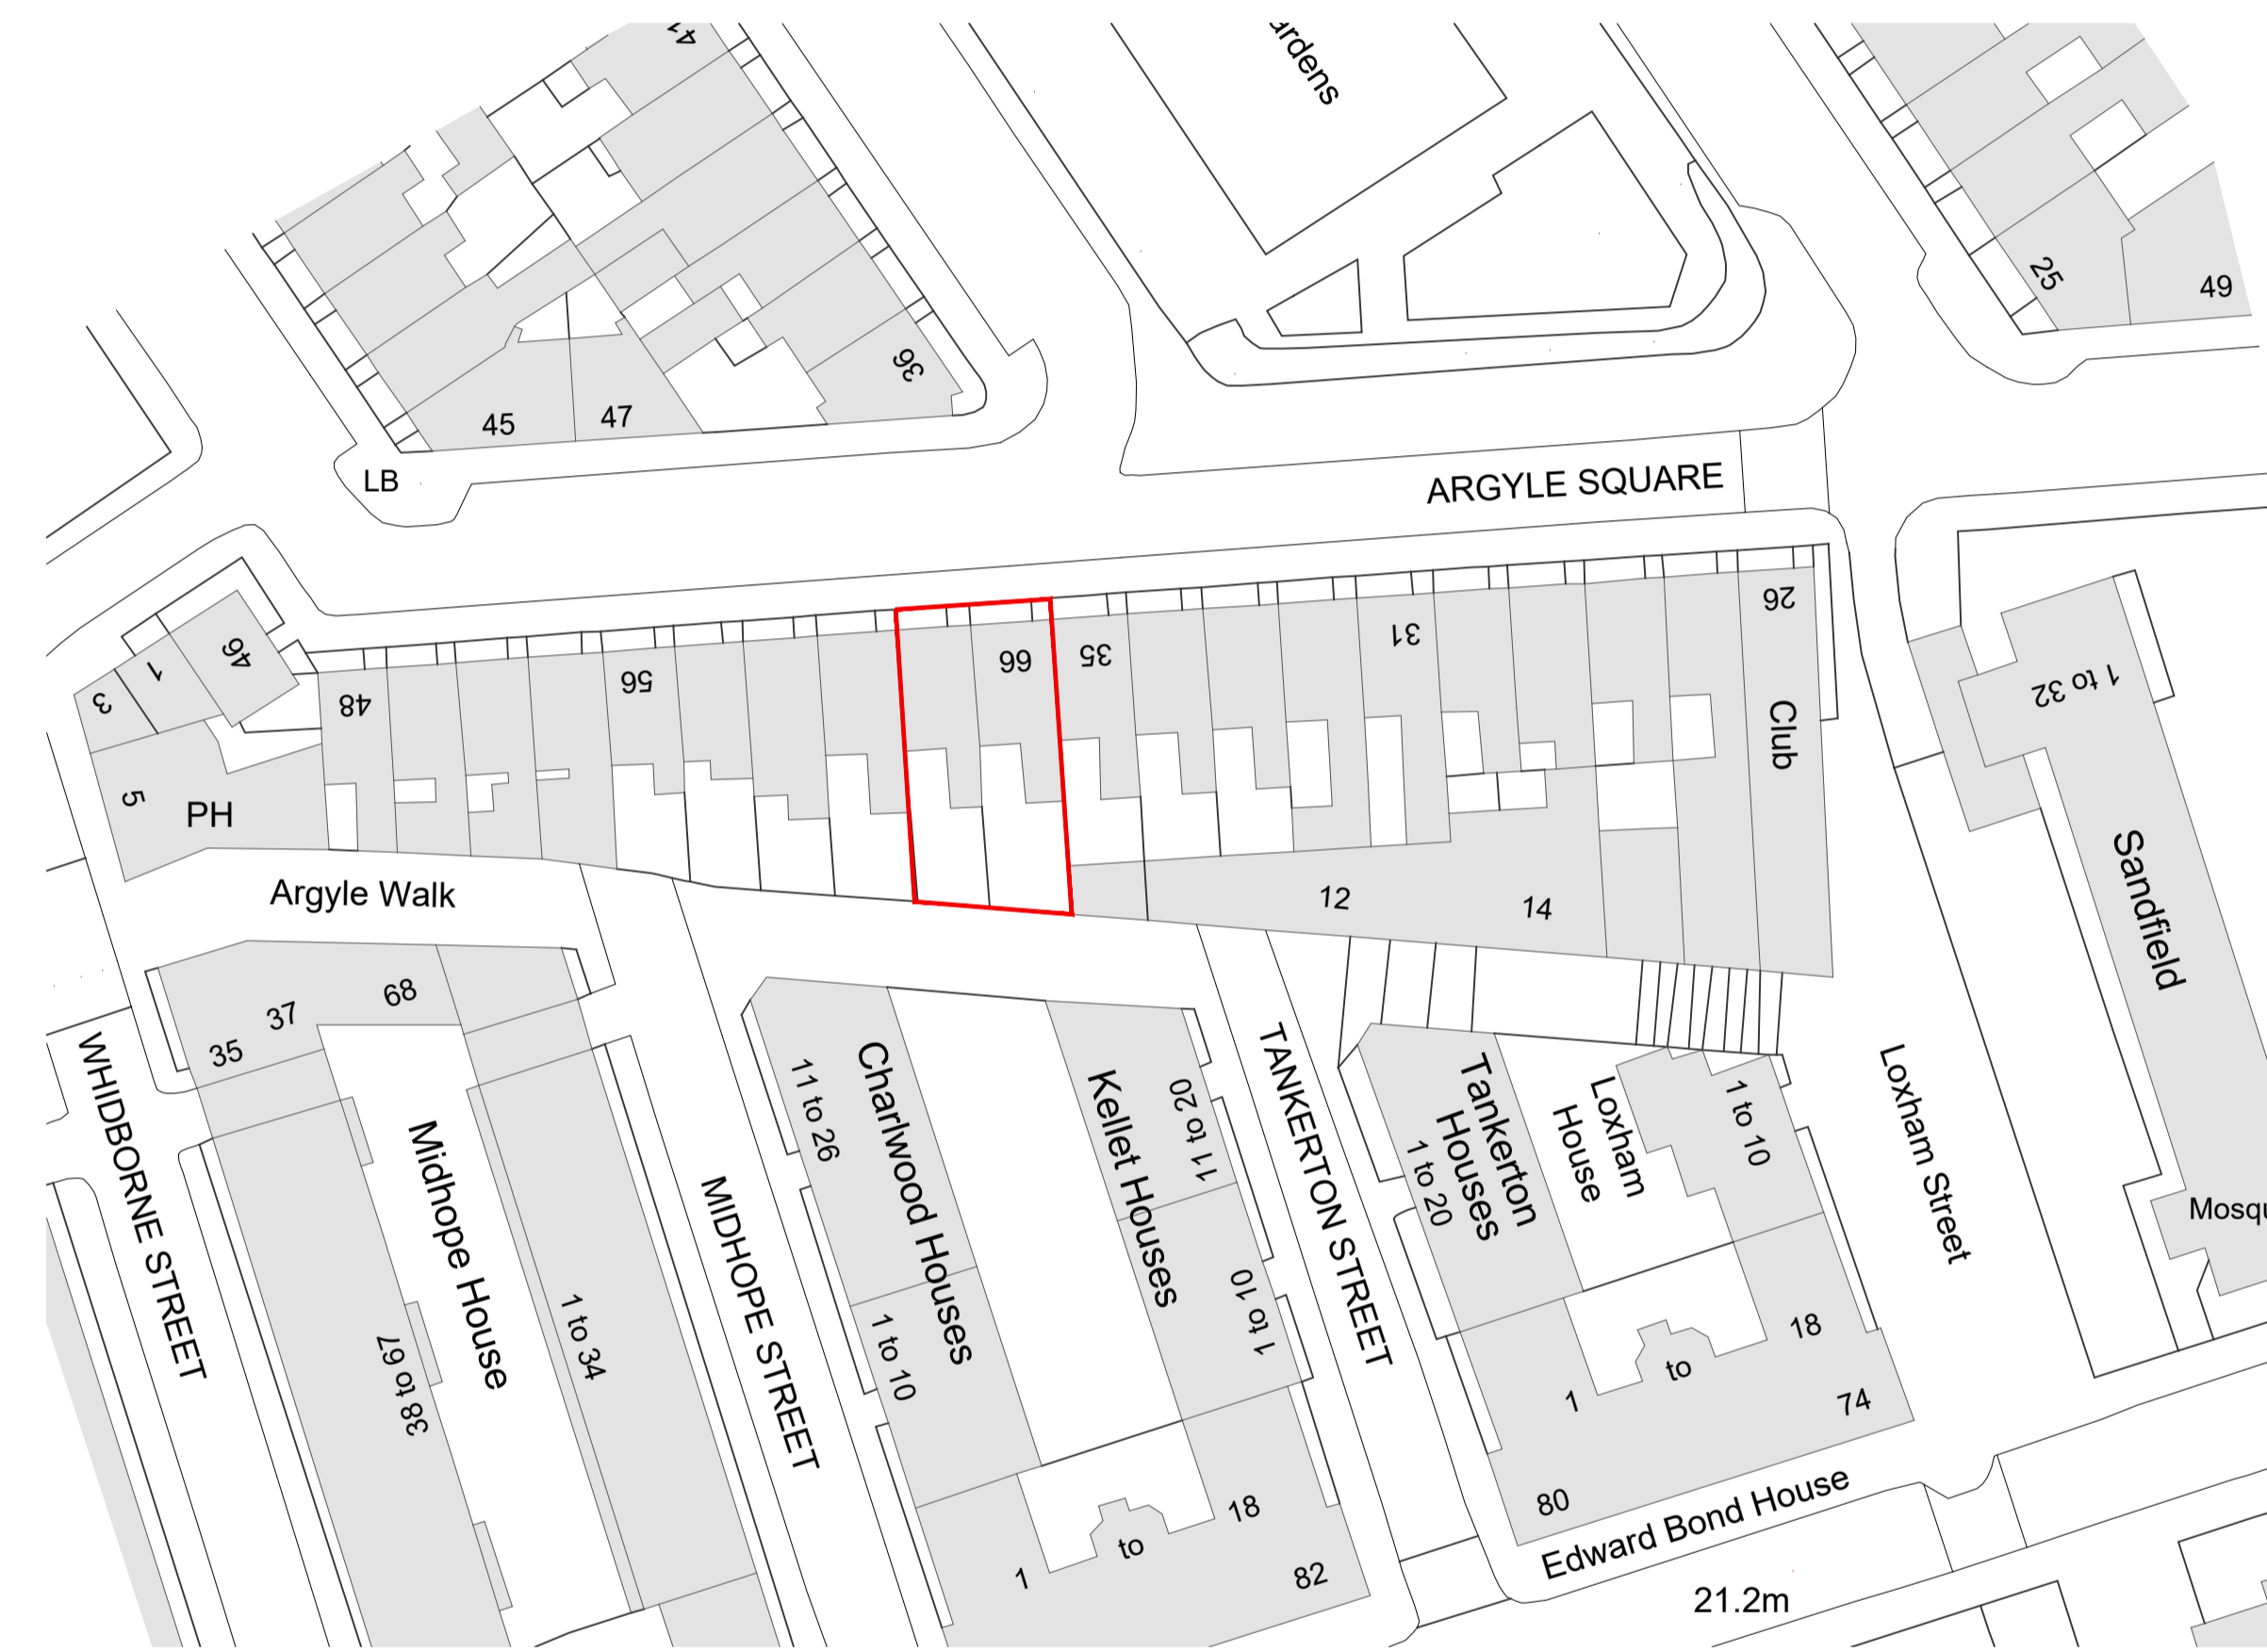

Proposed Block Plan

Key

Site Boundary

Hollaway

London | 124 Acton Street | London | WC1X 9JG
 T +44 (0) 20 7094 5429 | E london@hollawaystudio.co.uk | W www.hollawaystudio.co.uk
 Kent | The Tramway Stables | Rampart Road | Hythe | Kent | CT21 5BQ
 T +44 (0) 1303 260 515 | E kent@hollawaystudio.co.uk | W www.hollawaystudio.co.uk

Project | 64-66 ARGYLE ST
 KINGS CROSS, LONDON
 Client | ST PANCRAS HOTELS GROUP
 Title | EXISTING AND PROPOSED BLOCK PLANS
 Status | PLANNING

Scale | A1 | 1:500 Date | MAY 2024 Drawn | AA Chk'd | TG

Project Number | Drawing Number | Revision
 22.0126 | 100.11 | ----
 Bim Number

