




1 Existing Side Elevation

- Key**
- ① Existing dormer
 - ② Existing rooflights
 - ③ Existing roof profile

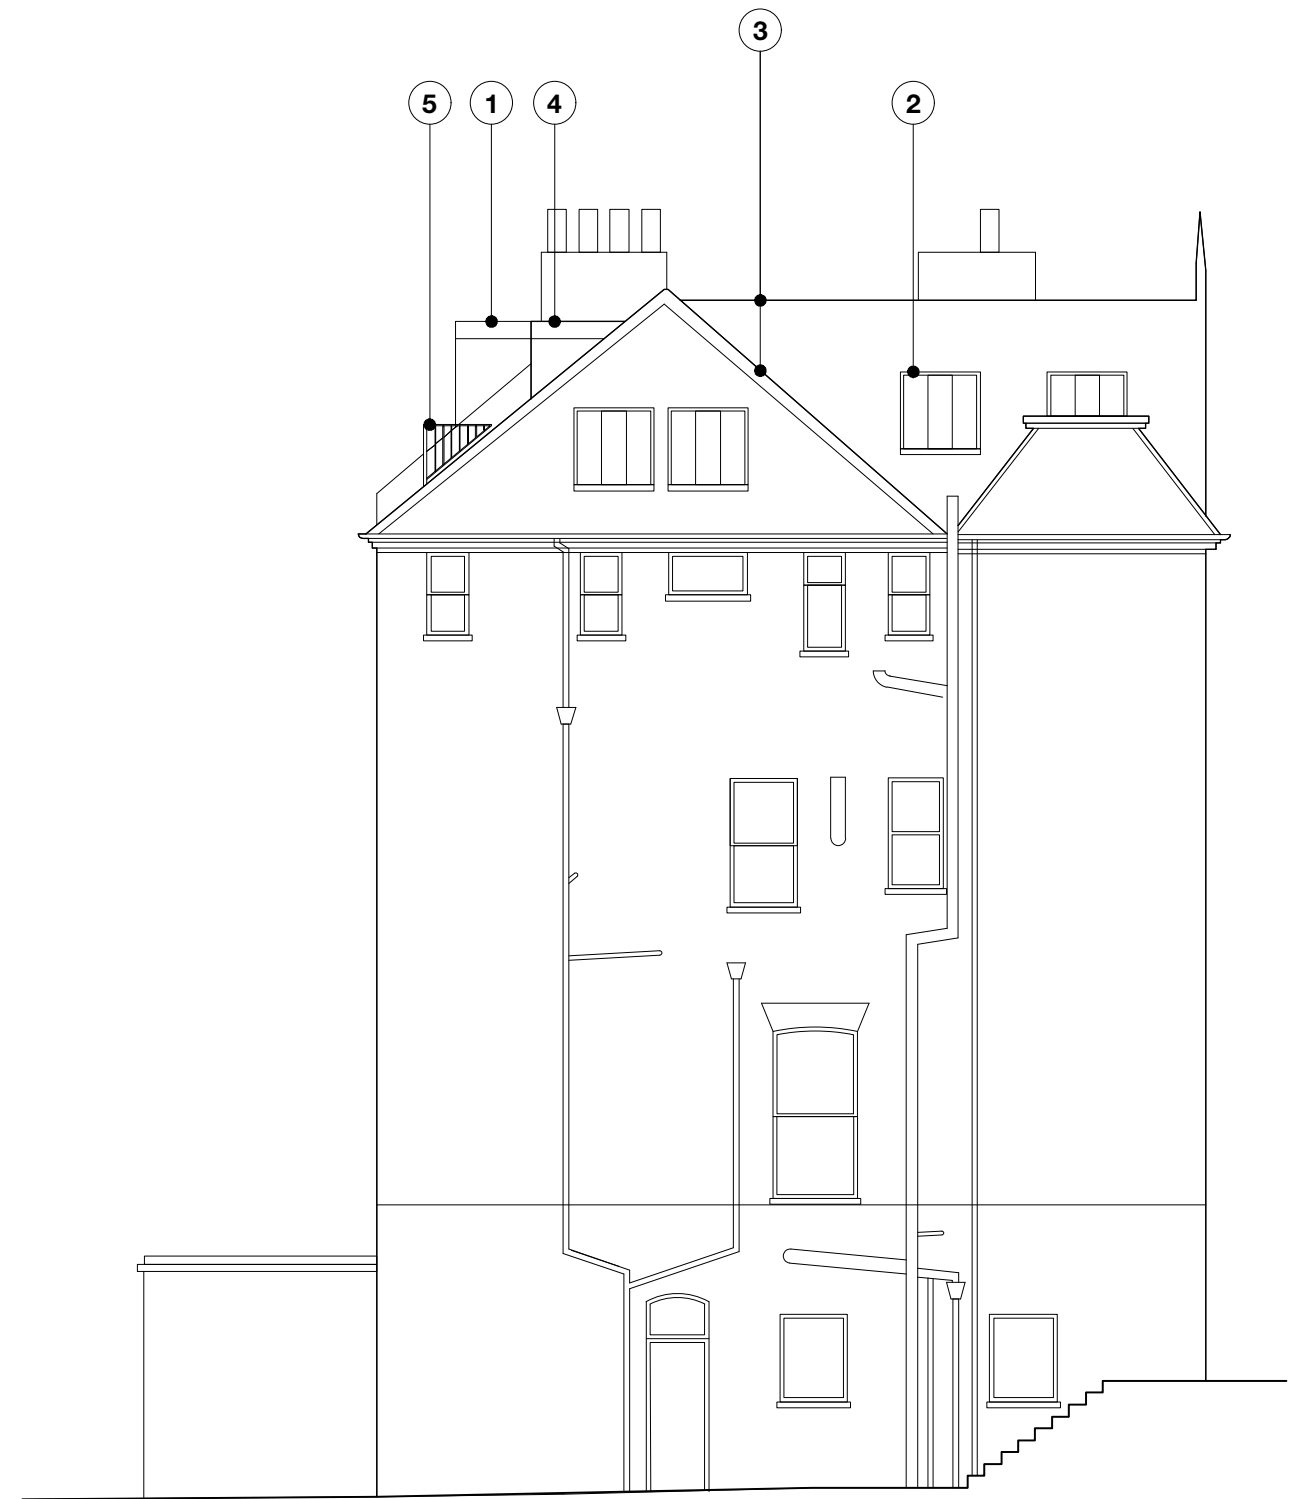

2 Proposed Side Elevation

- Key**
- ① Existing dormer of 21 Nassington (now visible)
 - ② Existing rooflights
 - ③ Existing roof profile
 - ④ Proposed side profile of dormer made more shallow
 - ⑤ Balustrading of terrace

Do not scale