


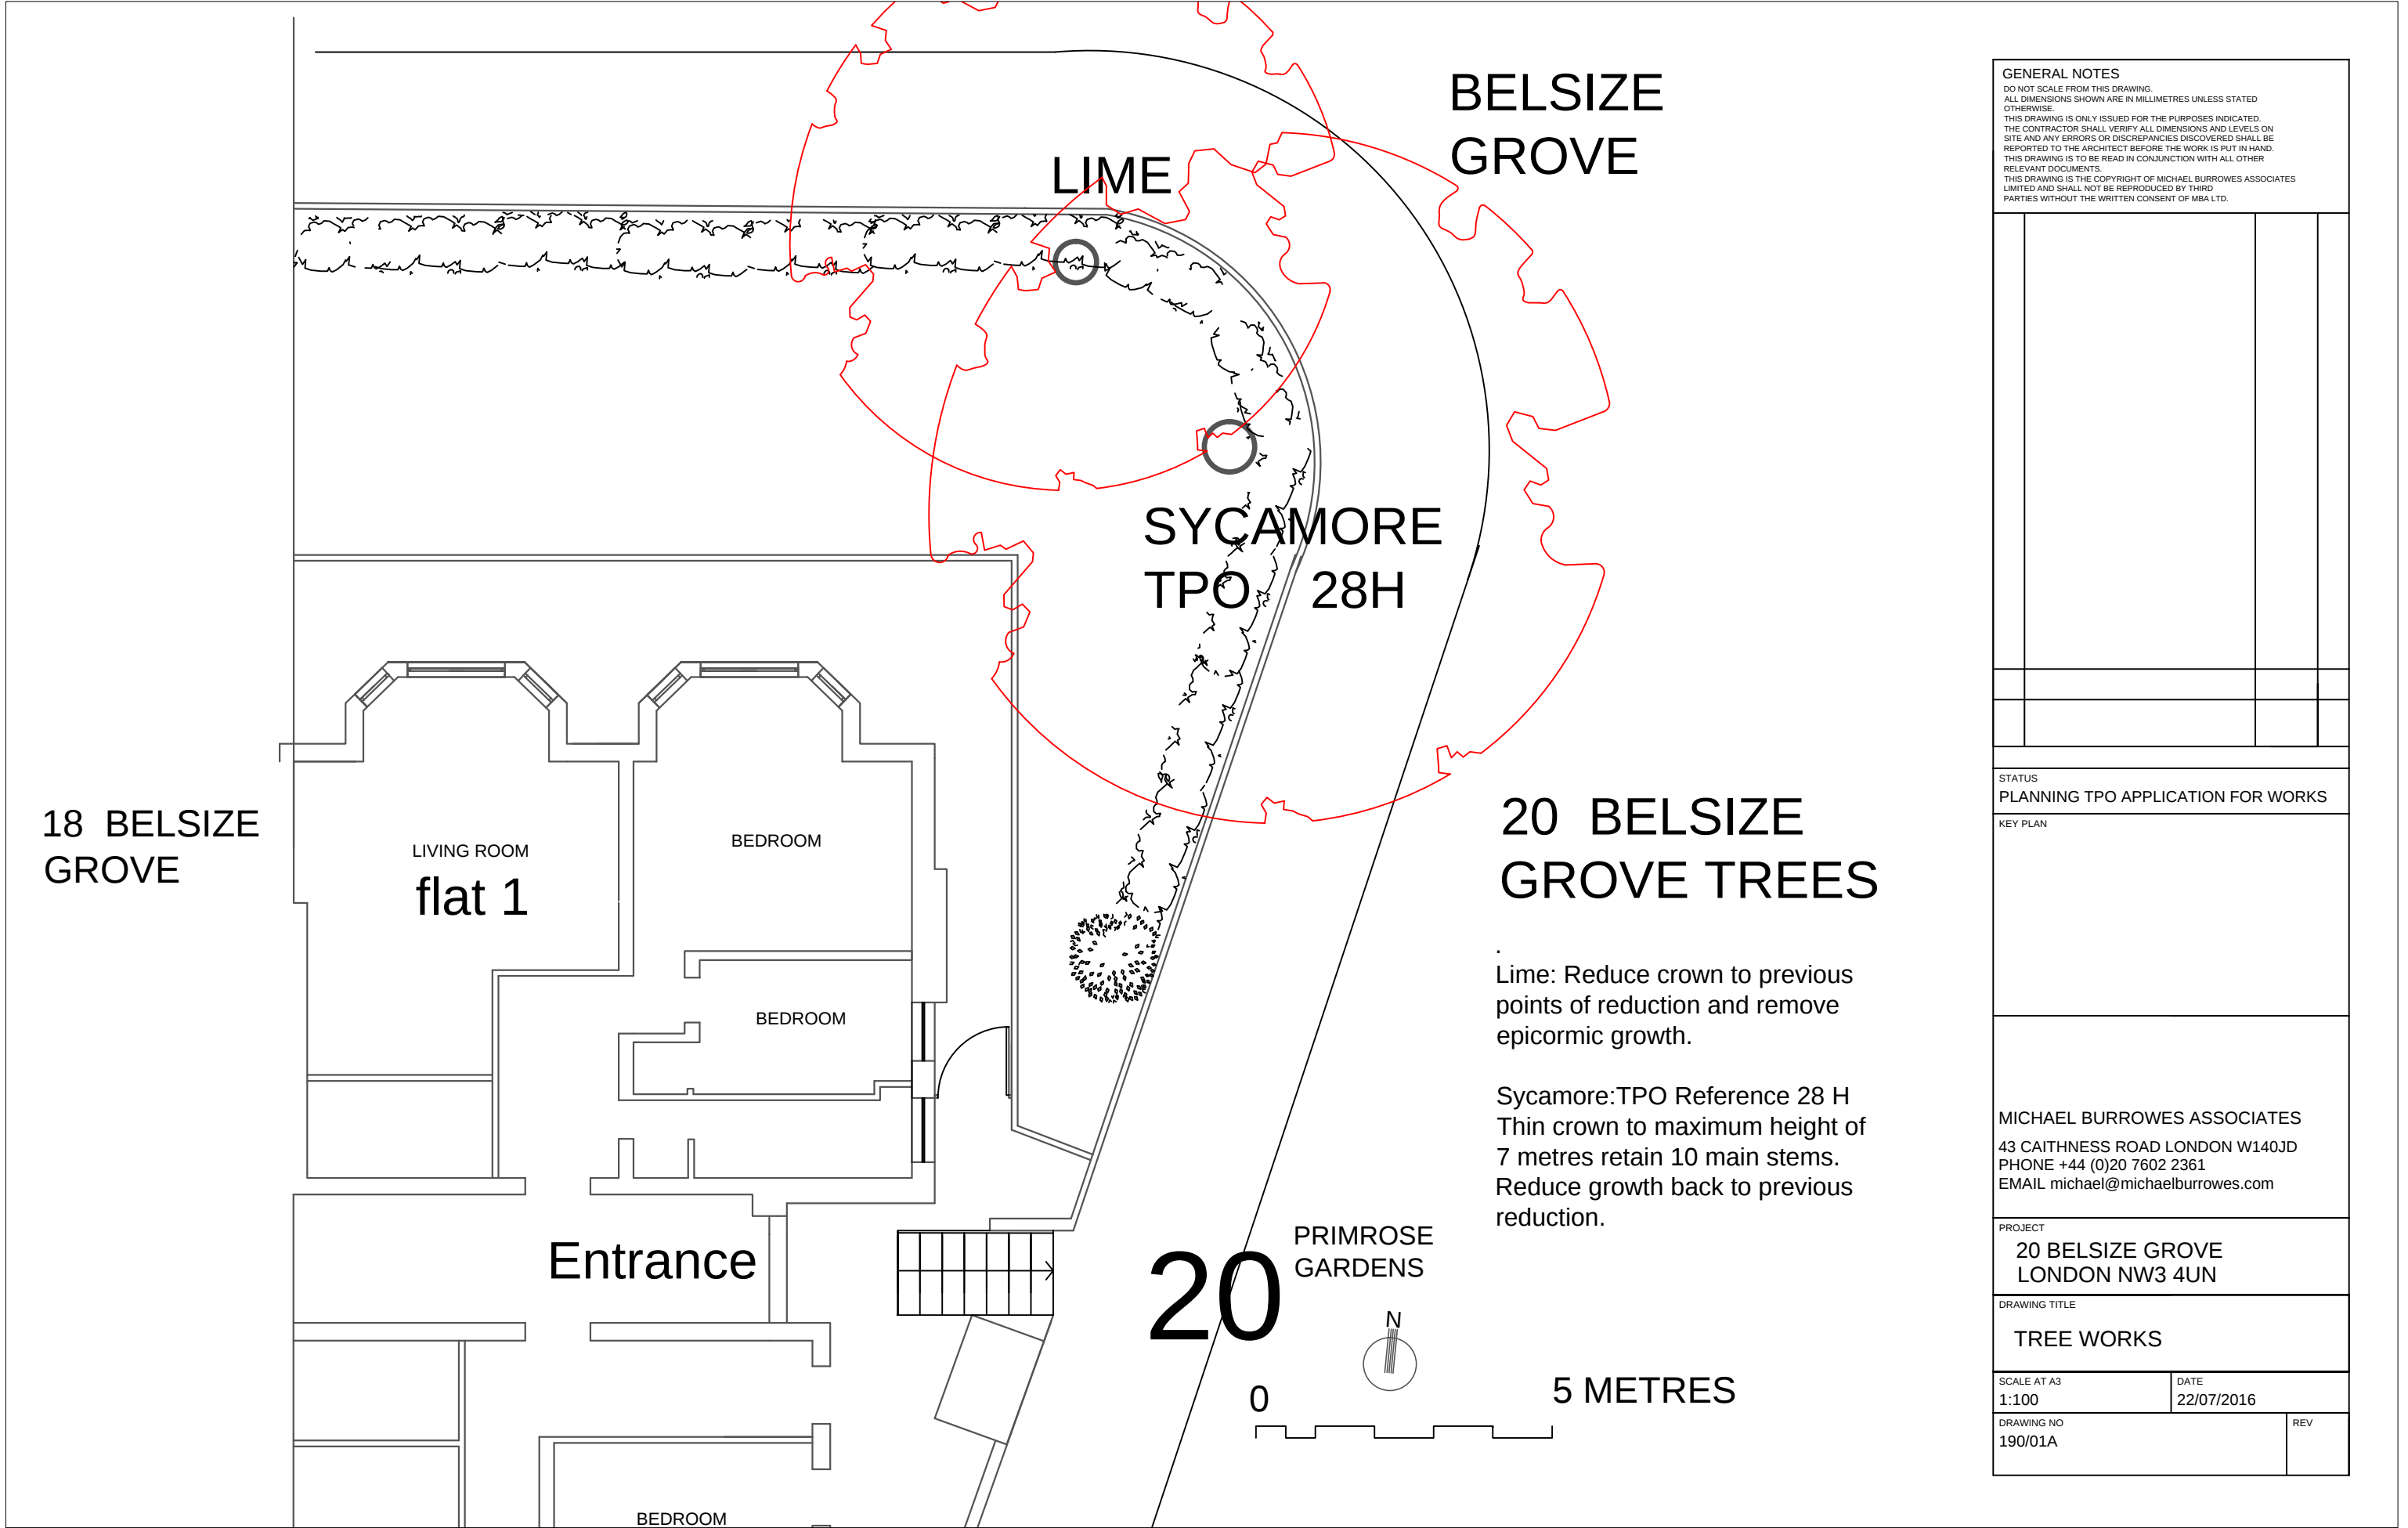

GENERAL NOTES DO NOT SCALE FROM THIS DRAWING. ALL DIMENSIONS SHOWN ARE IN MILLIMETRES UNLESS STATED OTHERWISE. THIS DRAWING IS ONLY ISSUED FOR THE PURPOSES INDICATED. THE CONTRACTOR SHALL VERIFY ALL DIMENSIONS AND LEVELS ON SITE AND ANY ERRORS OR DISCREPANCIES DISCOVERED SHALL BE REPORTED TO THE ARCHITECT BEFORE THE WORK IS PUT IN HAND. THIS DRAWING IS TO BE READ IN CONJUNCTION WITH ALL OTHER RELEVANT DOCUMENTS. THIS DRAWING IS THE COPYRIGHT OF MICHAEL BURROWES ASSOCIATES LIMITED AND SHALL NOT BE REPRODUCED BY THIRD PARTIES WITHOUT THE WRITTEN CONSENT OF MBA LTD.			
STATUS PLANNING TPO APPLICATION FOR WORKS			
KEY PLAN			
MICHAEL BURROWES ASSOCIATES 43 CAITHNESS ROAD LONDON W140JD PHONE +44 (0)20 7602 2361 EMAIL michael@michaelburrowes.com			
PROJECT 20 BELSIZE GROVE LONDON NW3 4UN			
DRAWING TITLE TREE WORKS			
SCALE AT A3 1:100		DATE 22/07/2016	
DRAWING NO 190/01A			REV