



1 EXISTING BASEMENT PLAN
Scale: 1:50

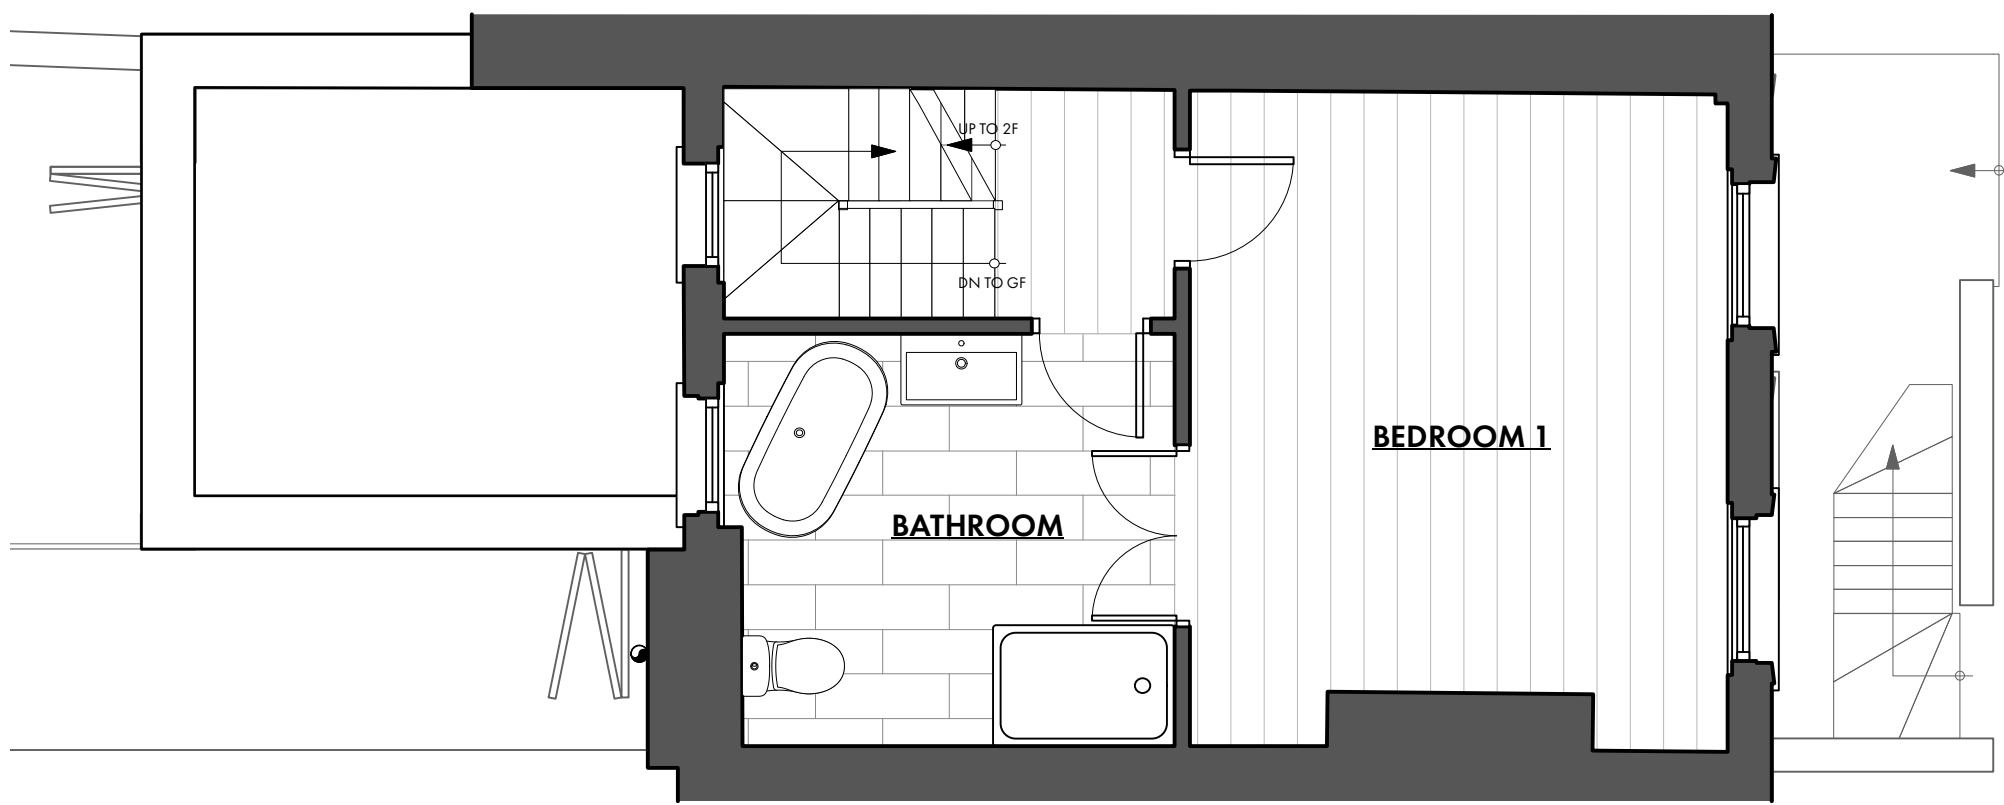

3 EXISTING 1F PLAN
Scale: 1:50

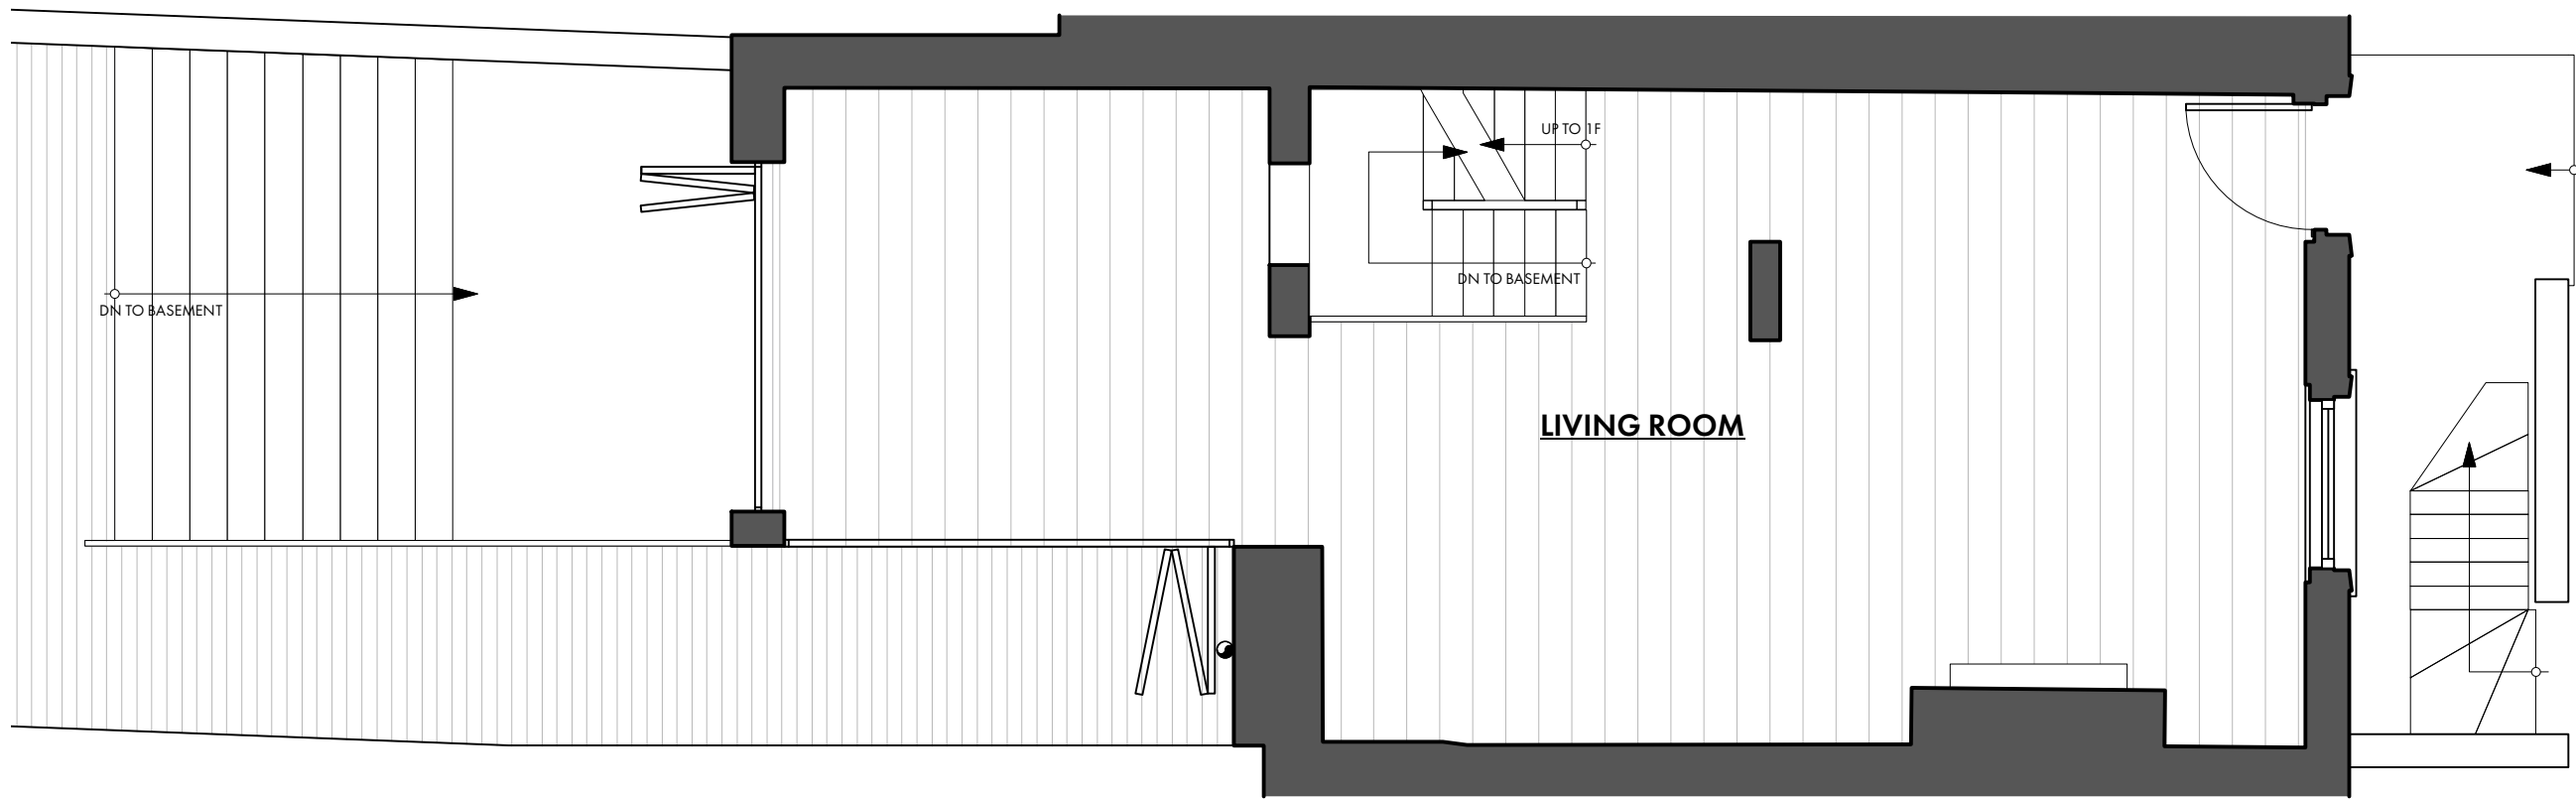

2 EXISTING GF PLAN
Scale: 1:50



4 EXISTING 2F PLAN
Scale: 1:50

