



NOTES:
Contractors must verify all dimensions on site before commencing any work. Figural dimensions to take precedence over scaled dimensions. Contractors must not scale from this drawing unless express instructions are given by Sampson Associates. The copyright of this drawing is reserved. The drawing must not be disclosed without authority.


REV	DATE	AUTHOR/COMMENT
-----	------	----------------

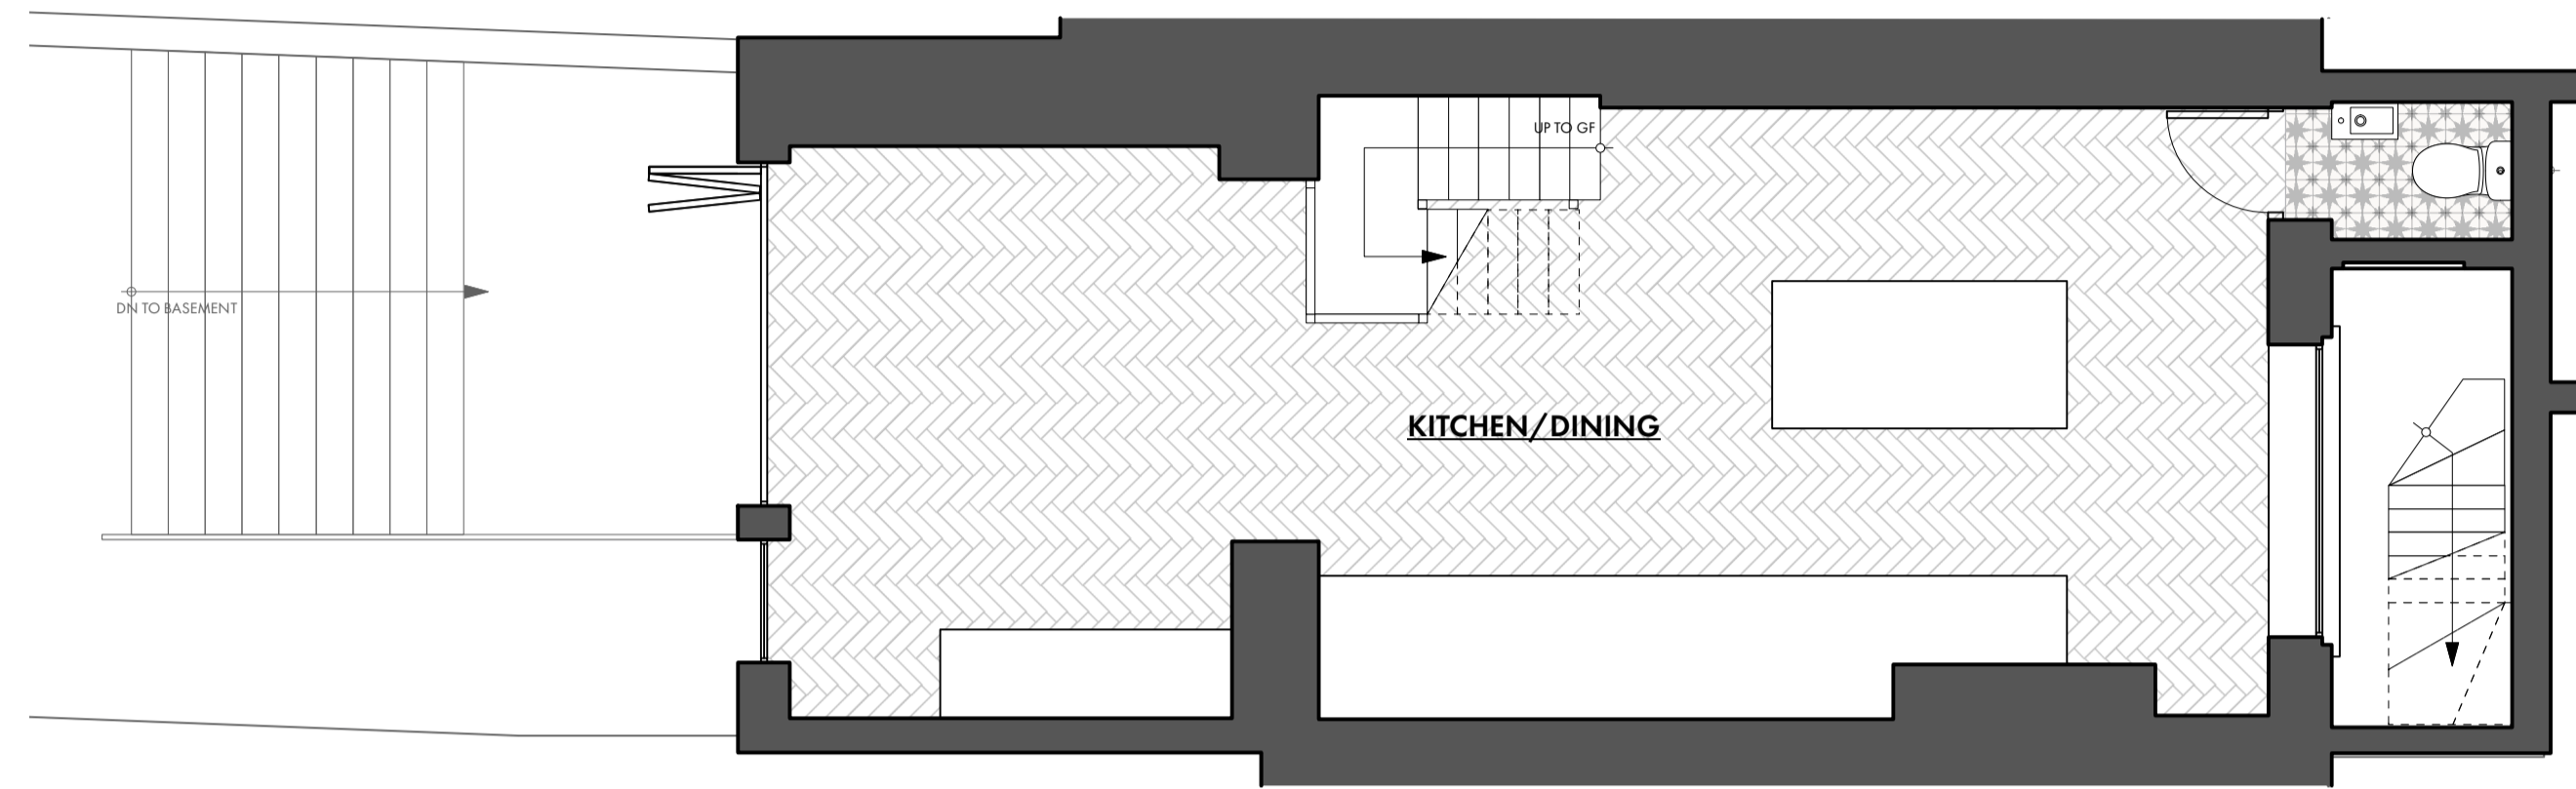


1 PROPOSED BASEMENT PLAN
Scale: 1:50

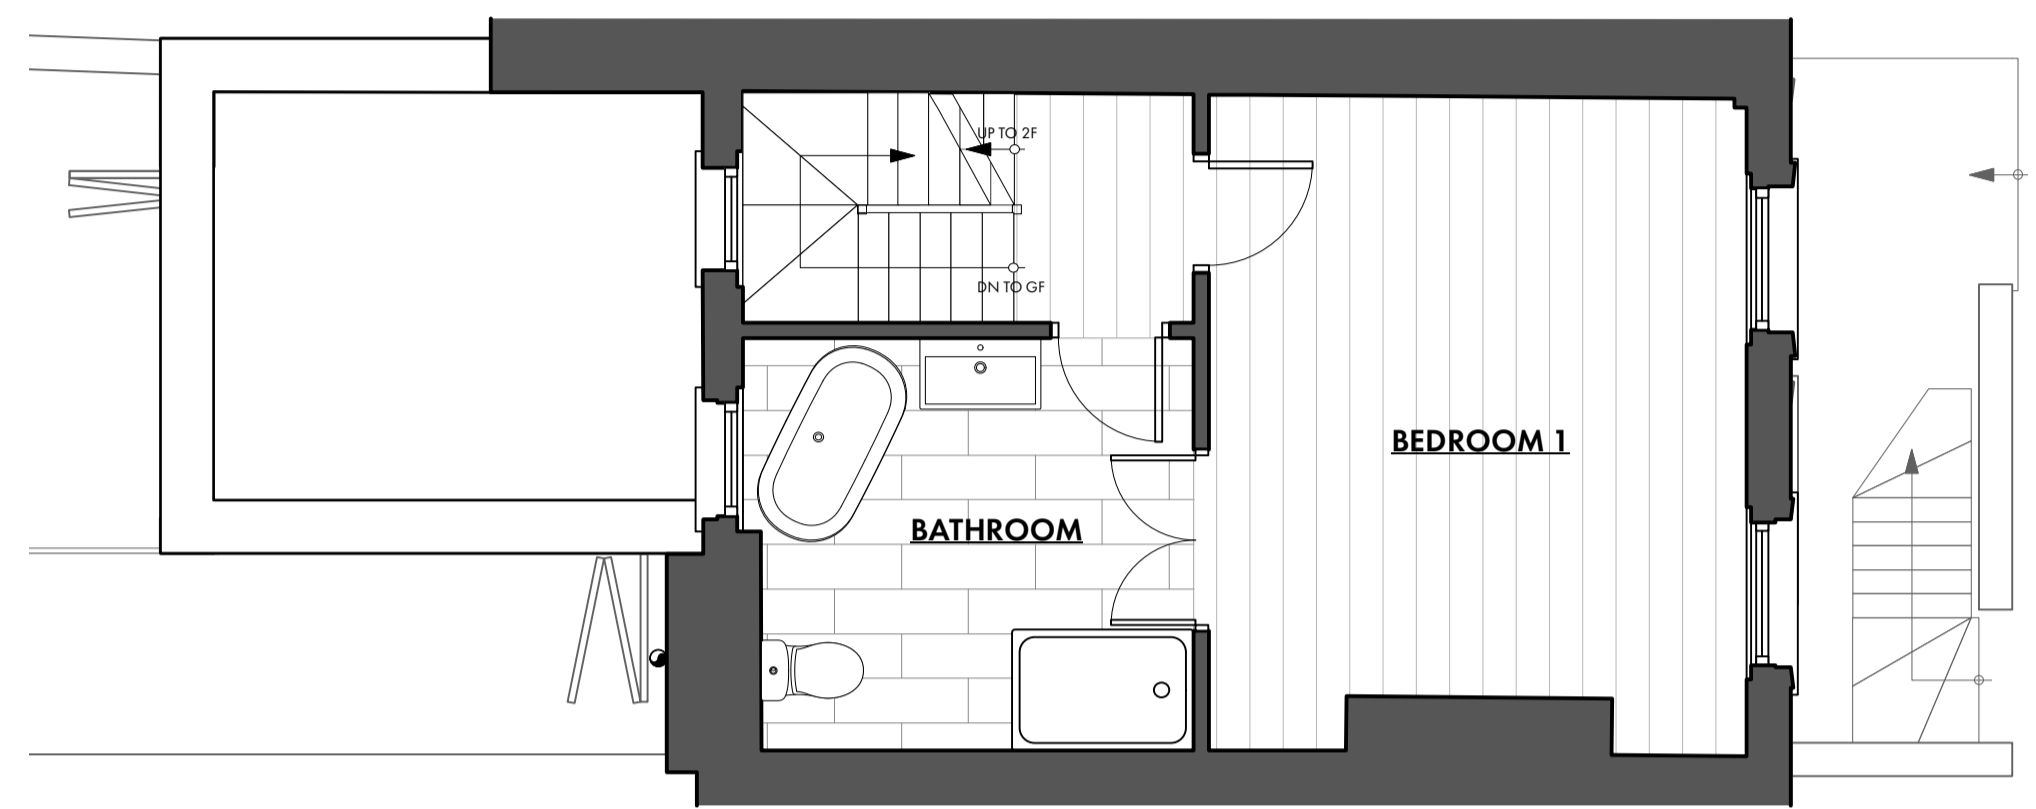


3 PROPOSED 1F PLAN
Scale: 1:50

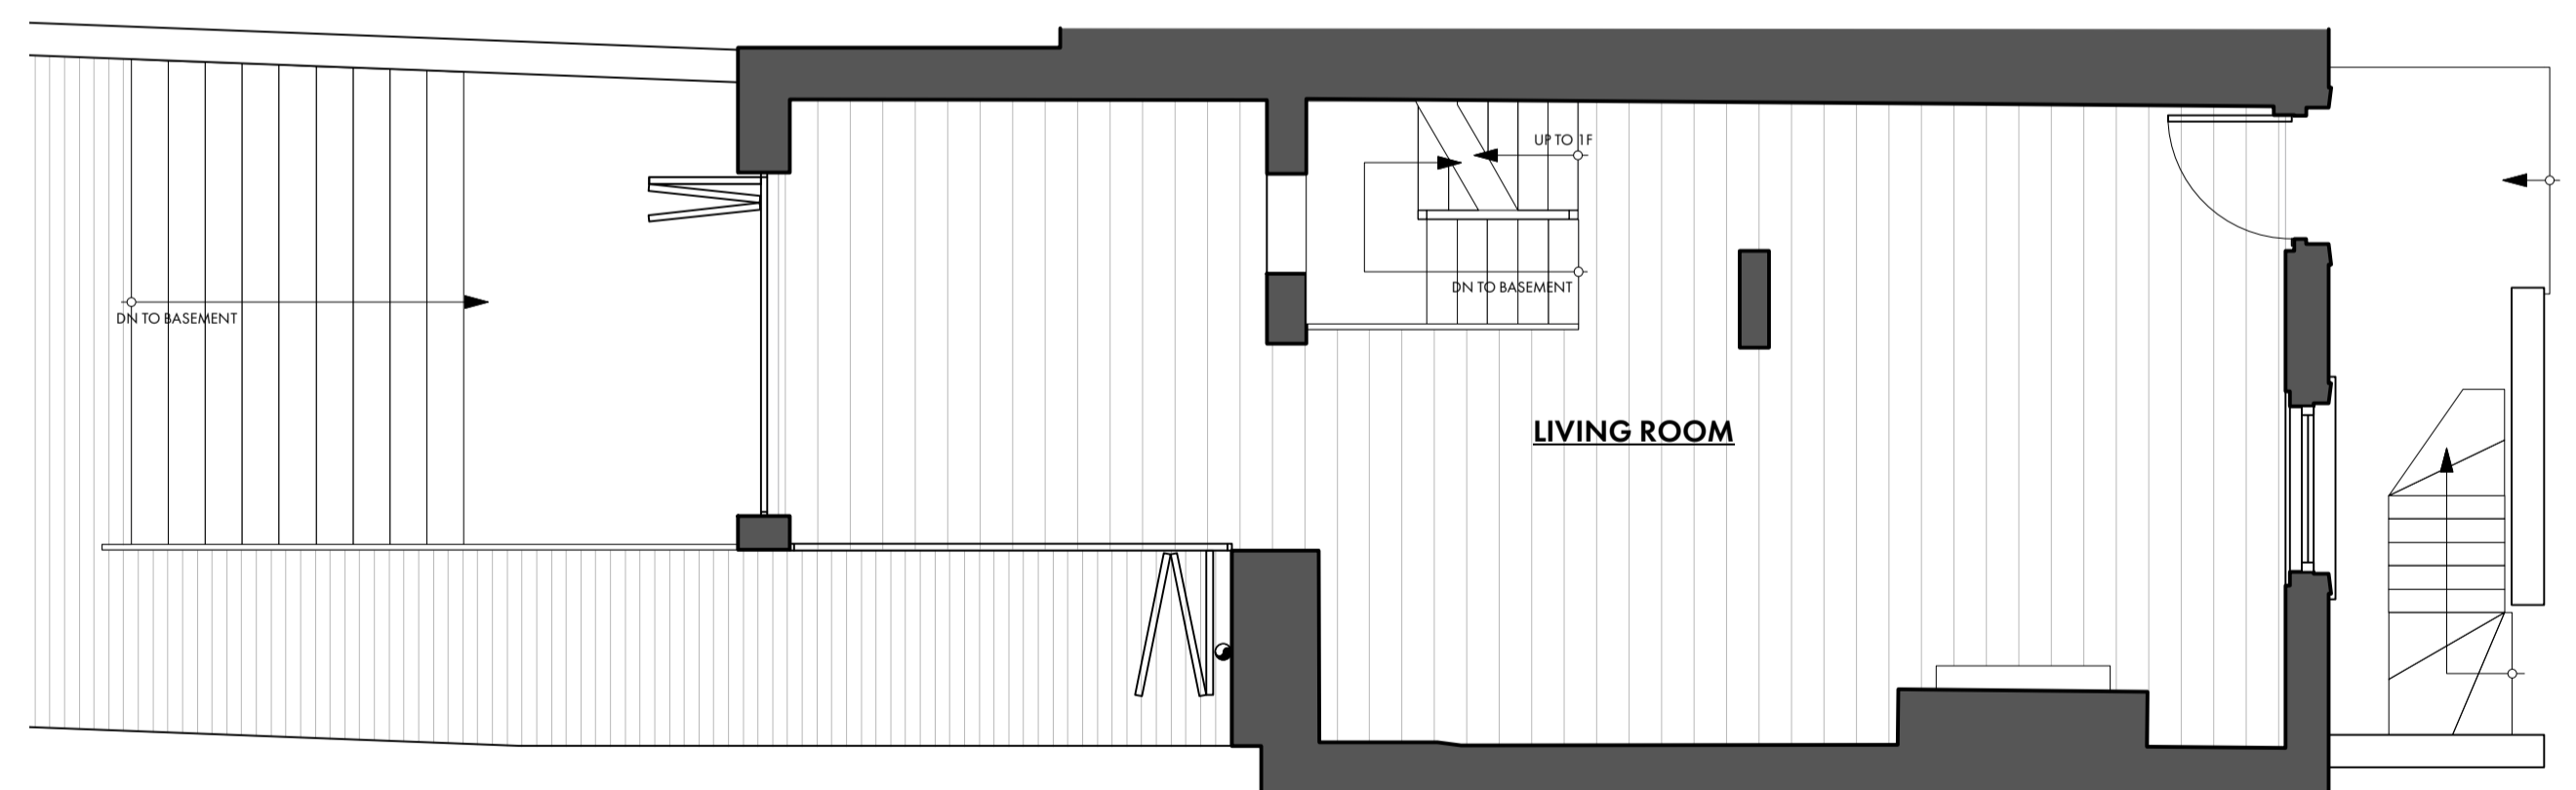

2 PROPOSED GF PLAN
Scale: 1:50

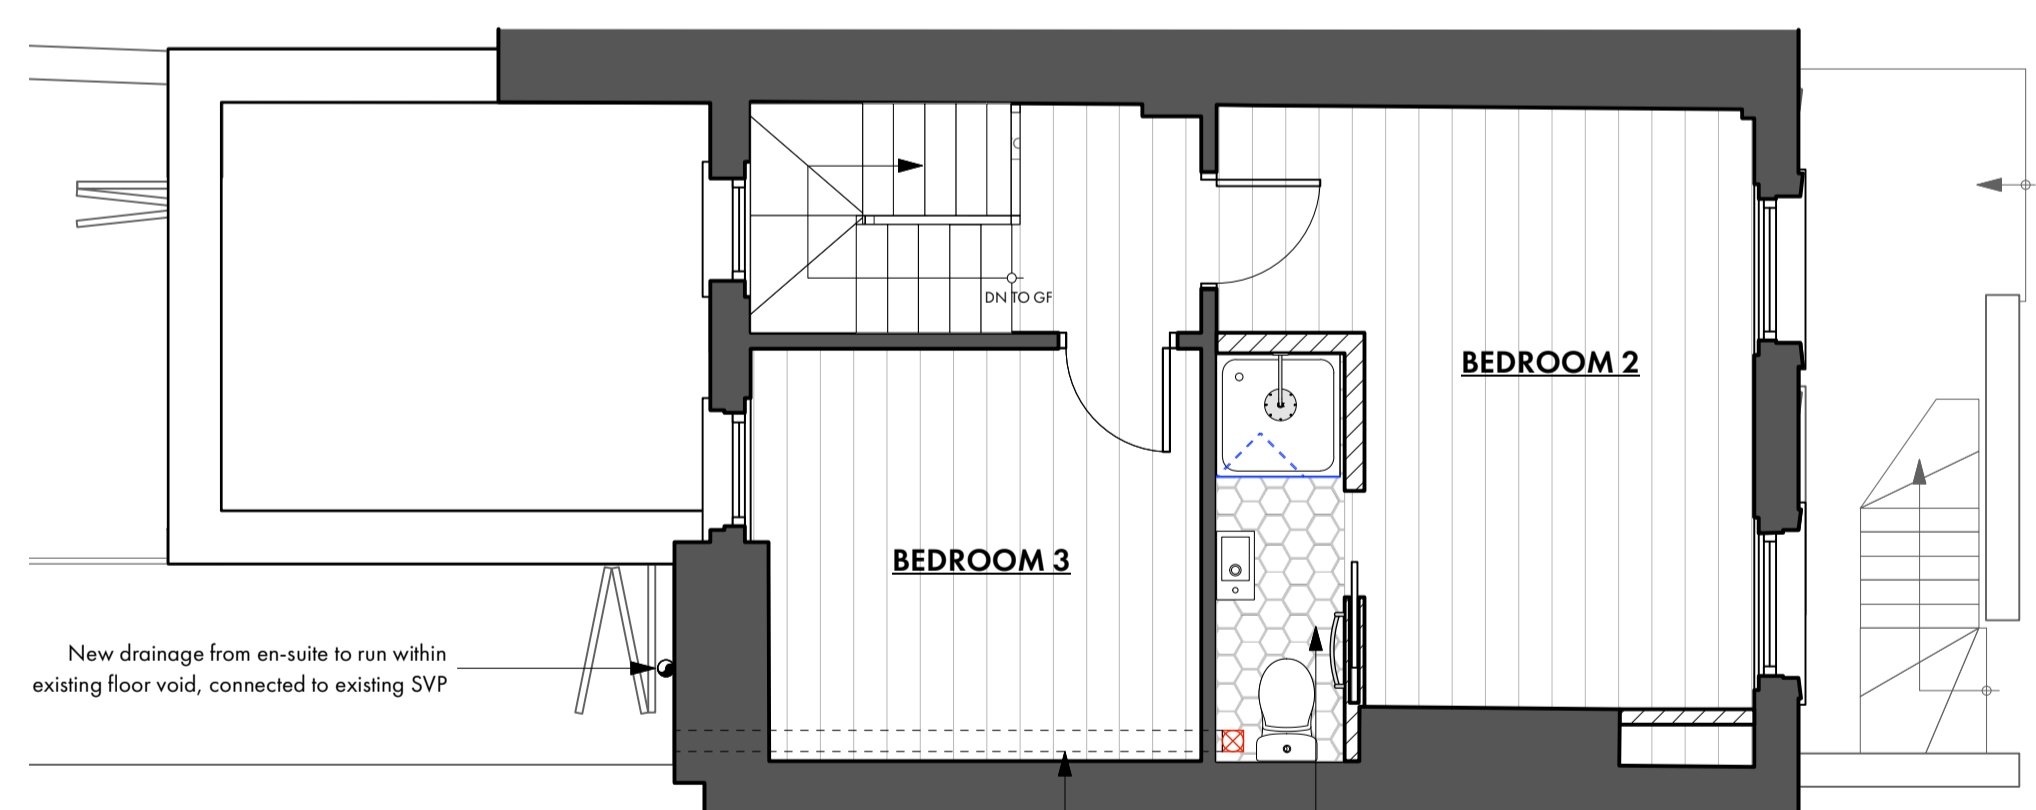

4 PROPOSED 2F PLAN
Scale: 1:50

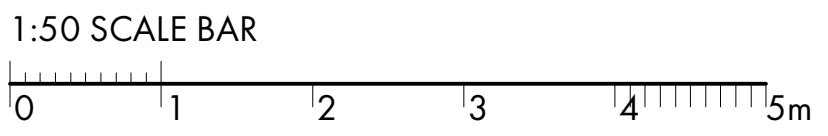

SAMPSON ARCHITECTS
+
ASSOCIATES INTERIOR DESIGNERS
Unit CC-413, Workspace Cocca Studios, Drummond Road, London SE16 4FA
+44(0)20 7394 8850 | sampsonassociates.co.uk | hello@sampsonassociates.co.uk

Client	MS BETH WATKINS	Drawn By	CH
Site	131 ARLINGTON ROAD NW1	Scale of	1:50
Title	PROPOSED PLANS	Issued	AUG 2024
		Level	LISTED BUILDING CONSENT