



NOTE

1. REPLACEMENT HEDGE: FROM BOXES OF BRITISH NATIVE HEDGE MIXES WHICH CONTAINS THE FOLLOWING MIX:  
HAWTHORN (CRATAEGUS MONOGYNA)  
BLACKTHORN (PRUNUS SPINOSA)  
FIELD MAPLE (ACER CAMPESTRE)  
HAZEL (CORYLUS AVELLANA)  
COMMON HOLLY (ILEX ACQUIFOLIUM)  
GUELDER ROSE (VIBURNUM OPULUS)  
DOG ROSE (ROSA CANINA)  
BUCKTHORN (RHAMNUS CATHARTICA)  
CRAB APPLE (MALUS SYLVESTRIS)

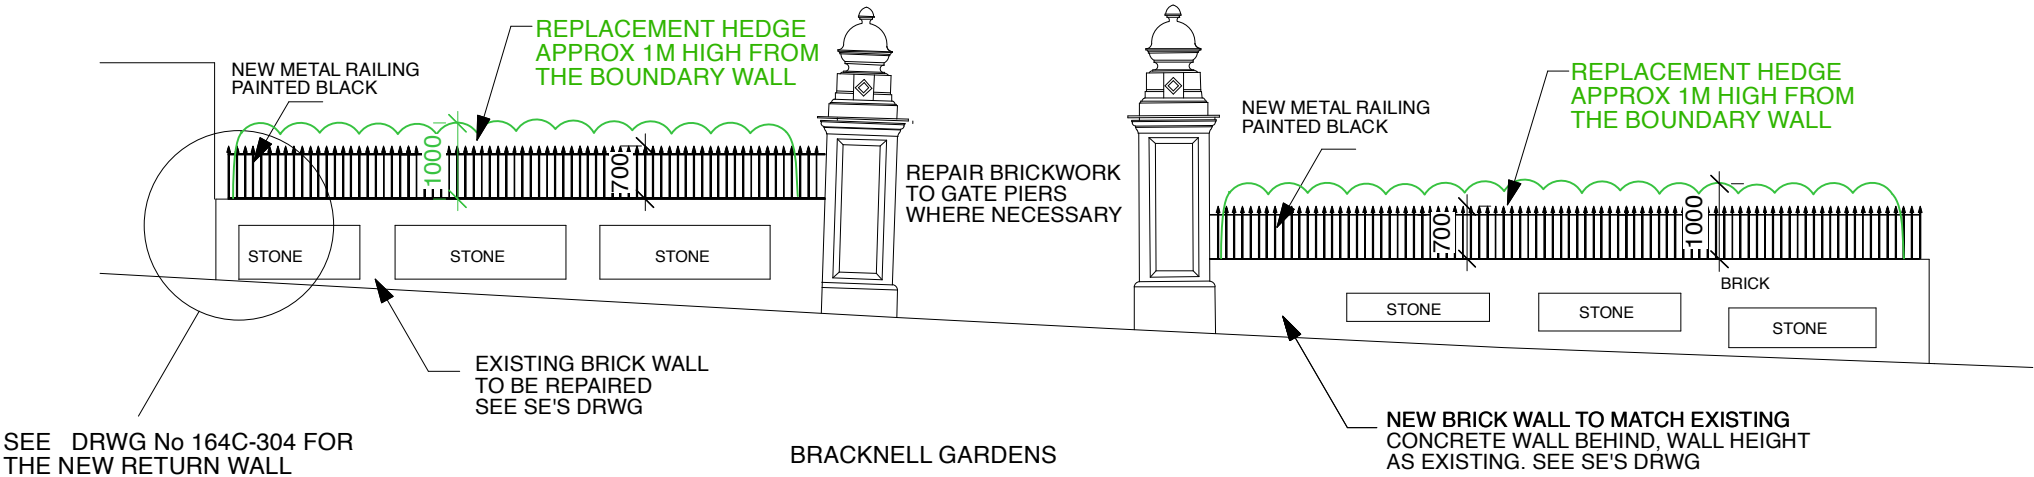

A  
108  
ELEVATION 4-4

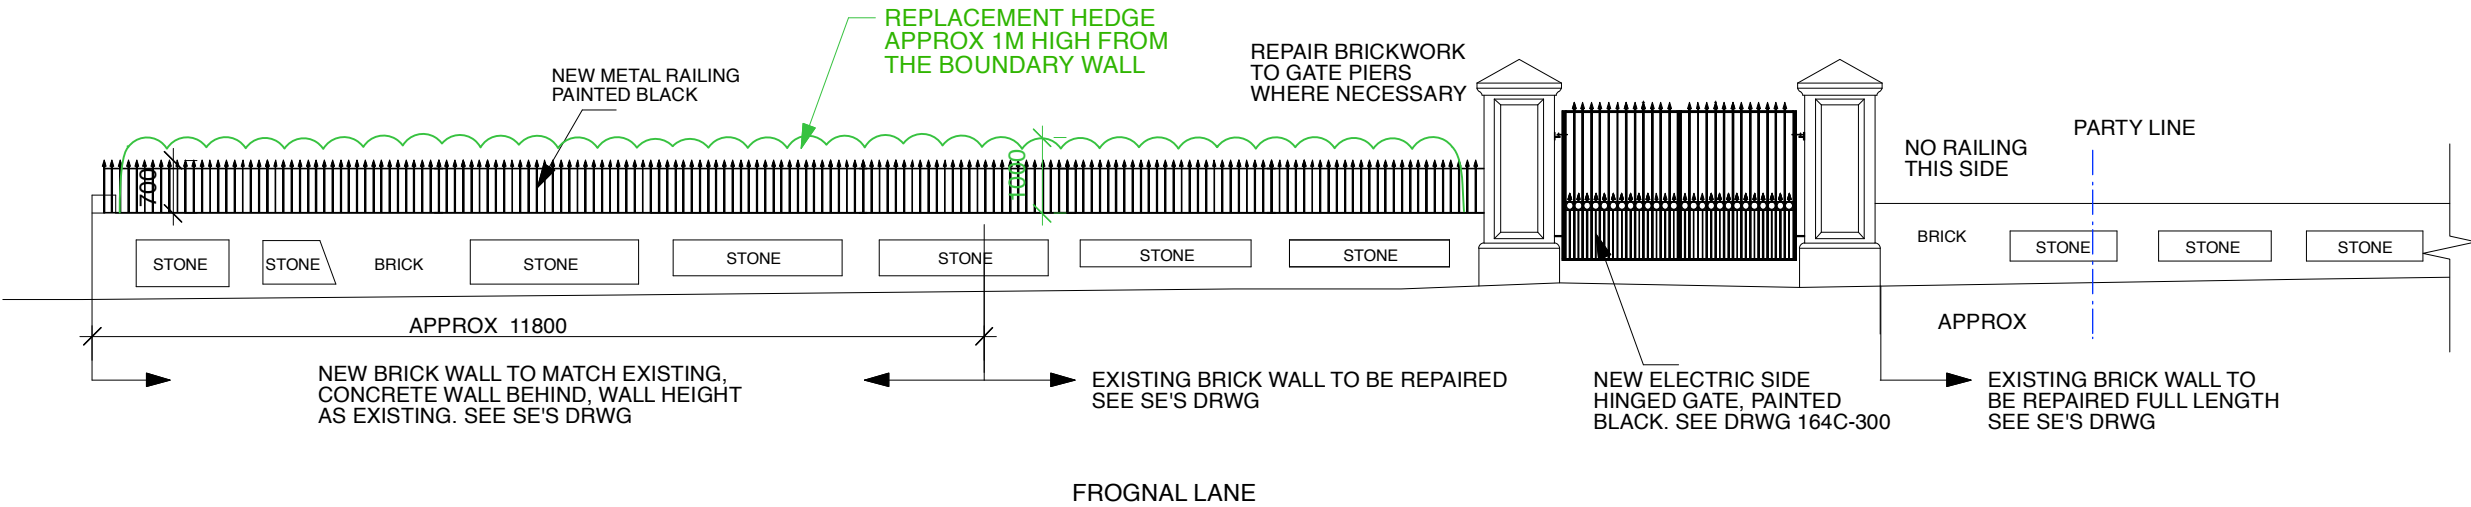

B  
108  
ELEVATION 5-5



REV DATE COMMENTS

CONSTRUCTION  
ISSUED 28/05/2024

- NOTES
1. DO NOT SCALE THIS DRAWING.
  2. CHECK ALL LEVELS AND DIMENSIONS ON SITE BEFORE EXECUTING WORK.
  3. REPORT ANY AND ALL DISCREPANCIES TO ARCHITECTS IMMEDIATELY.
  4. EXECUTE ALL WORK IN ACCORDANCE WITH ALL LAWS, REGULATIONS AND BYE-LAWS.

PROJECT				JOB NO
5 FROGNAL LANE, NW3				164
DRG TITLE				DRG NO
REPLACEMENT HEDGE IN ELEVATIONS				164L-108a
SCALE	DATE	DRAWN	CHECKED	REV
1:100	08/2024			

STUDIO VRANICKI  
27 UPPER PARK ROAD  
LONDON NW3 2UW  
T 020 7586 6364  
e info@studiovranicki.com