


42mm diameter tubular metal handrail, PPC to match adjacent wall finishes,  
 Folded steel treads with checkerboard antislip finish, PPC to match surrounding wall colour,  
 42mm diameter tubular metal handrail, PPC to match adjacent wall finishes,


Plan  
1:10

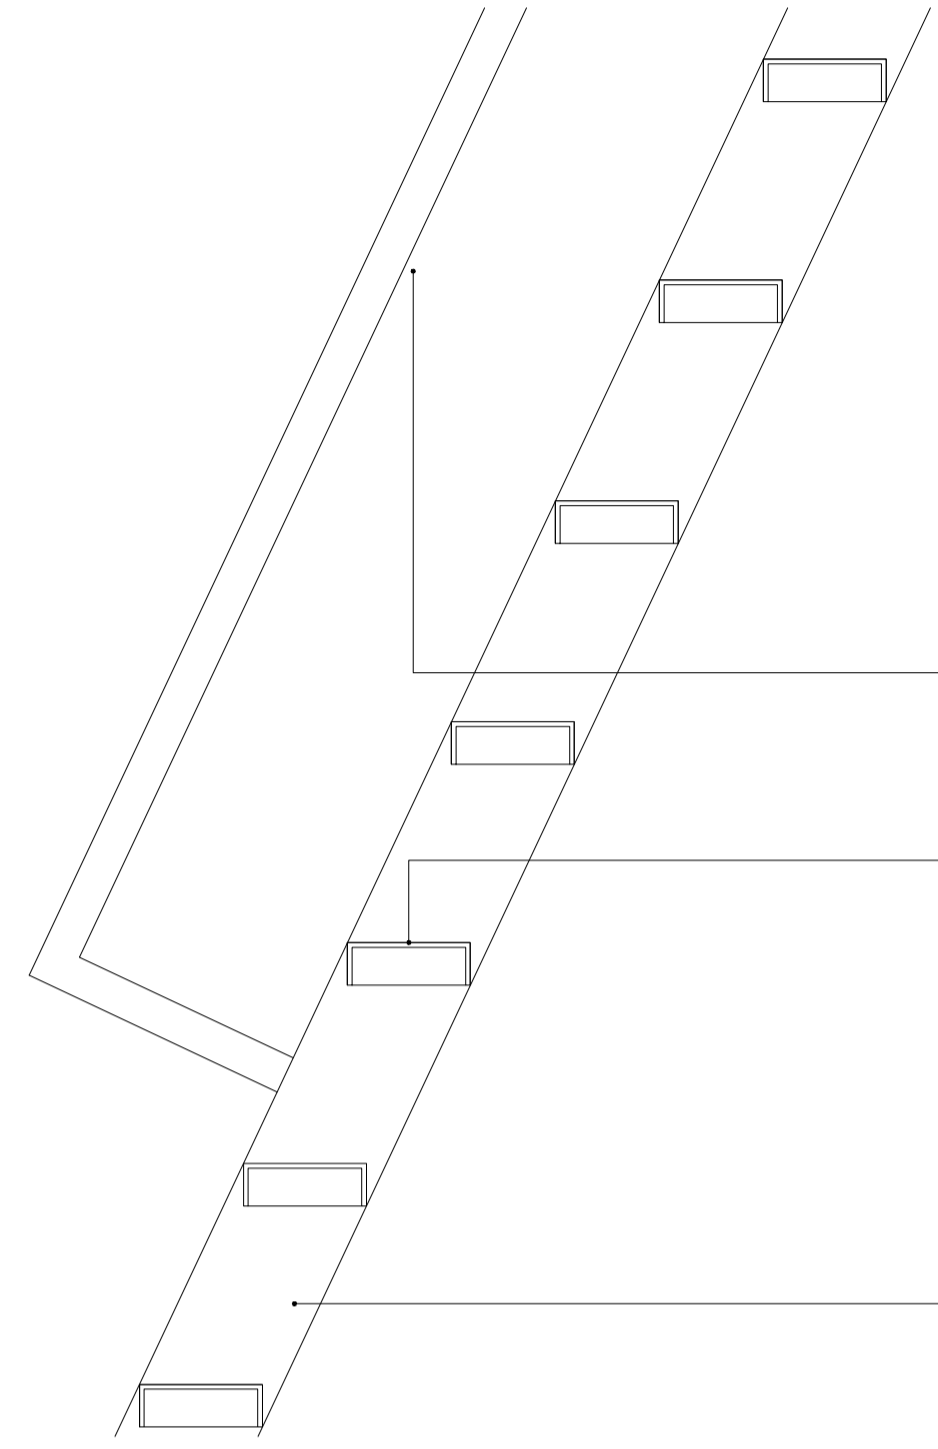

42mm diameter tubular metal handrail, PPC to match adjacent wall finishes,  
 Folded steel treads with checkerboard antislip finish, PPC to match surrounding wall colour,  
 PPC steel stringer, PPC to match surrounding wall colour.

Tread/Riser Detail  
1:5

NO.22 SP Roof Access Stair

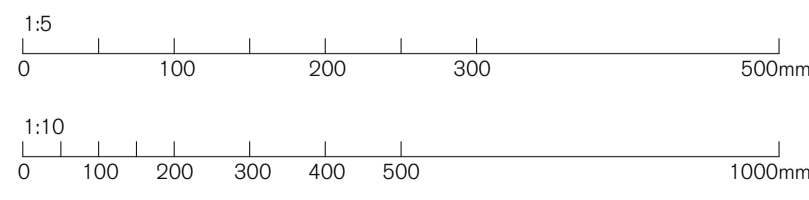

SPRATLEY & PARTNERS  
 7 CENTENARY BUSINESS PARK, STATION ROAD, HENLEY-ON-THAMES, OXFORDSHIRE RG9 1DS. 01491 411277  
 ISSUED ONLY FOR THE PURPOSE INDICATED. THIS DRAWING TO BE READ IN CONJUNCTION WITH ALL CONSULTANTS  
 INFORMATION. ALL DIMENSIONS TO BE CHECKED ON SITE. THIS DRAWING IS COPYRIGHT.

REV.	ISSUED	DESCRIPTION	DRAWN	CHECKED
-	-	-	-	-
-	-	-	-	-

PROJECT HOLBORN LINKS PROJECT 5 20-22 SP & 46-47 BS	DESCRIPTION 22 SP PROPOSED ROOF ACCESS STAIRS	DATE AUGUST '21	SCALE AT A1 1:10 & 1:5	JOB NO 21.865
CLIENT EDR	DRAWN CW	CHECKED RE	STATUS PLANNING	DRAWING NO PL.2301
				REV L1

S  
&  
P