




ELEVATION A
1:20

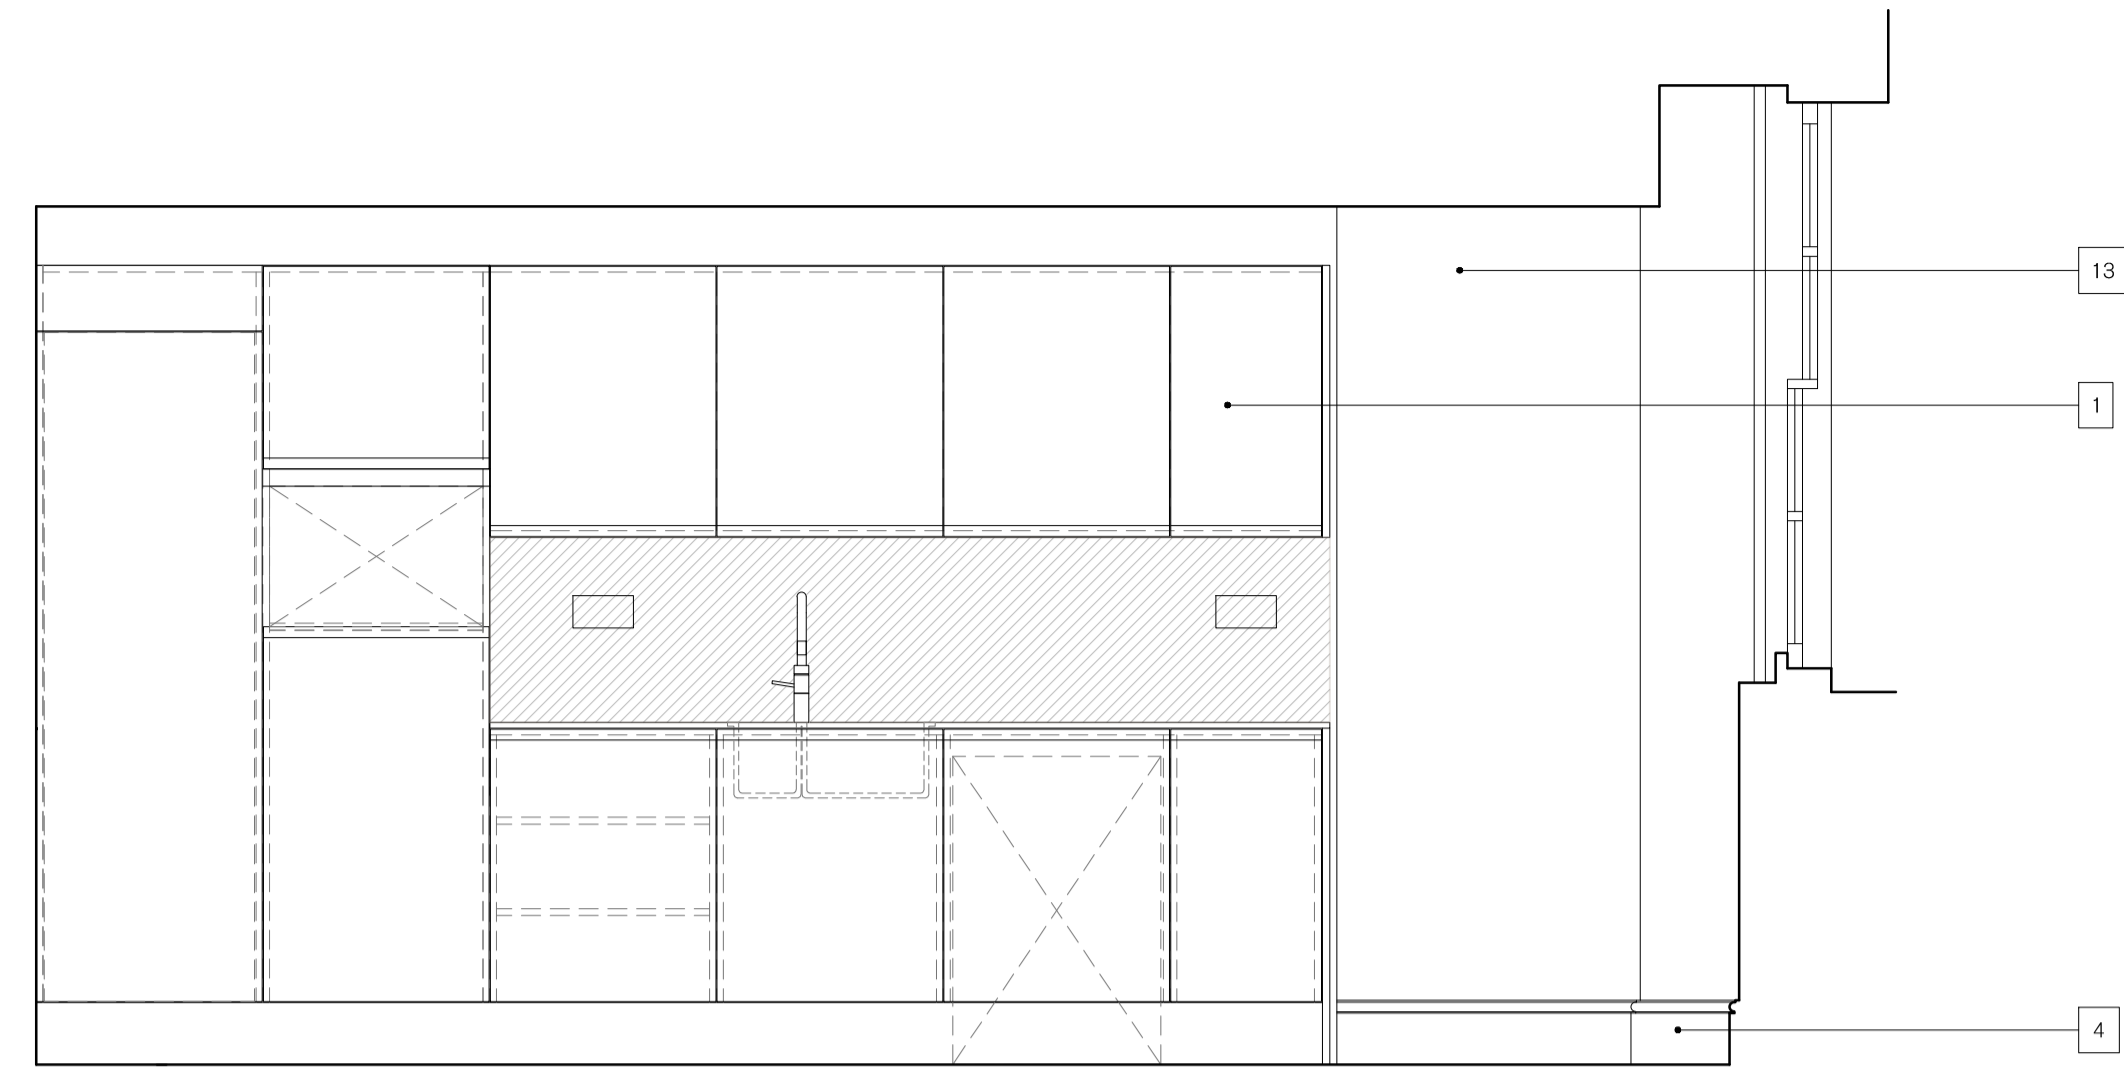

ELEVATION C
1:20

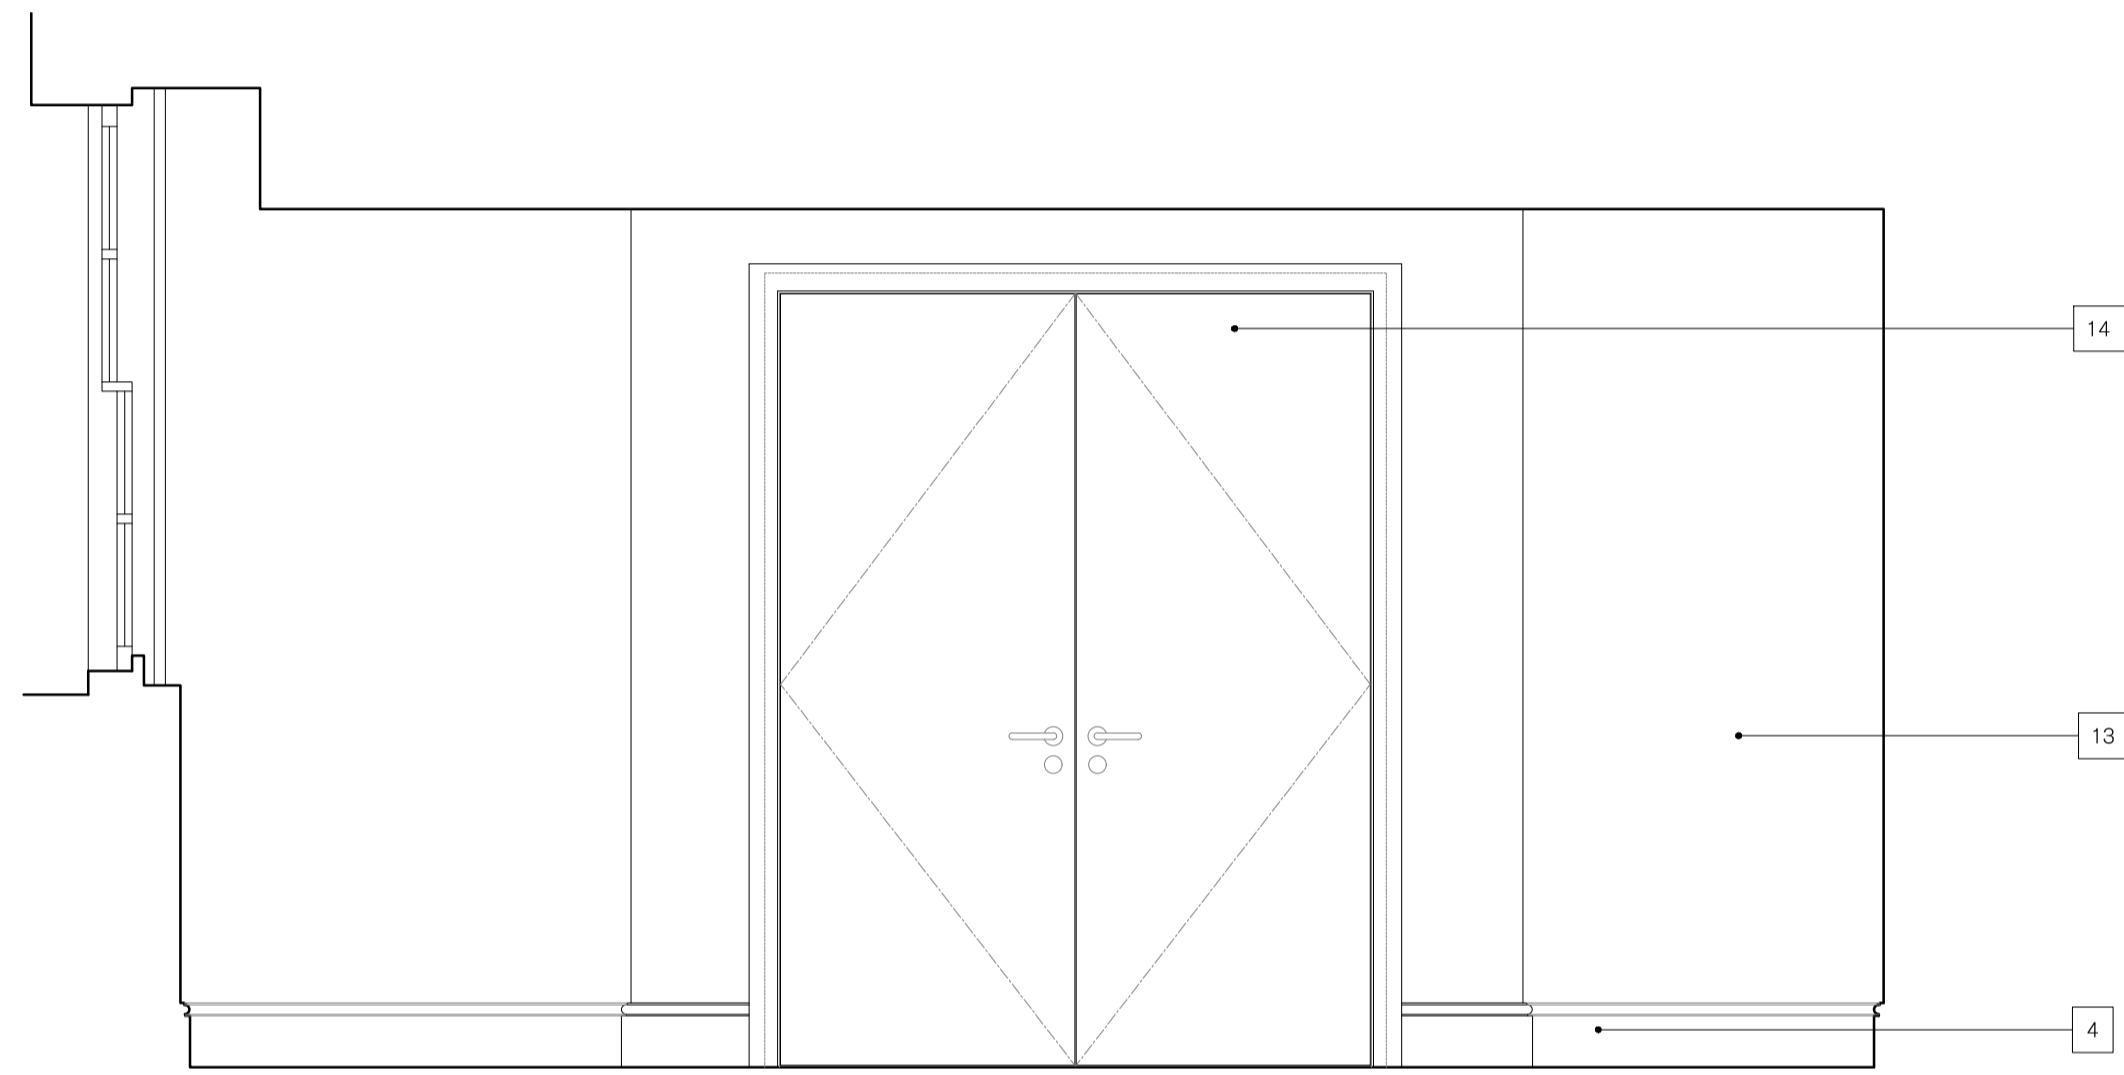


ELEVATION D
1:20

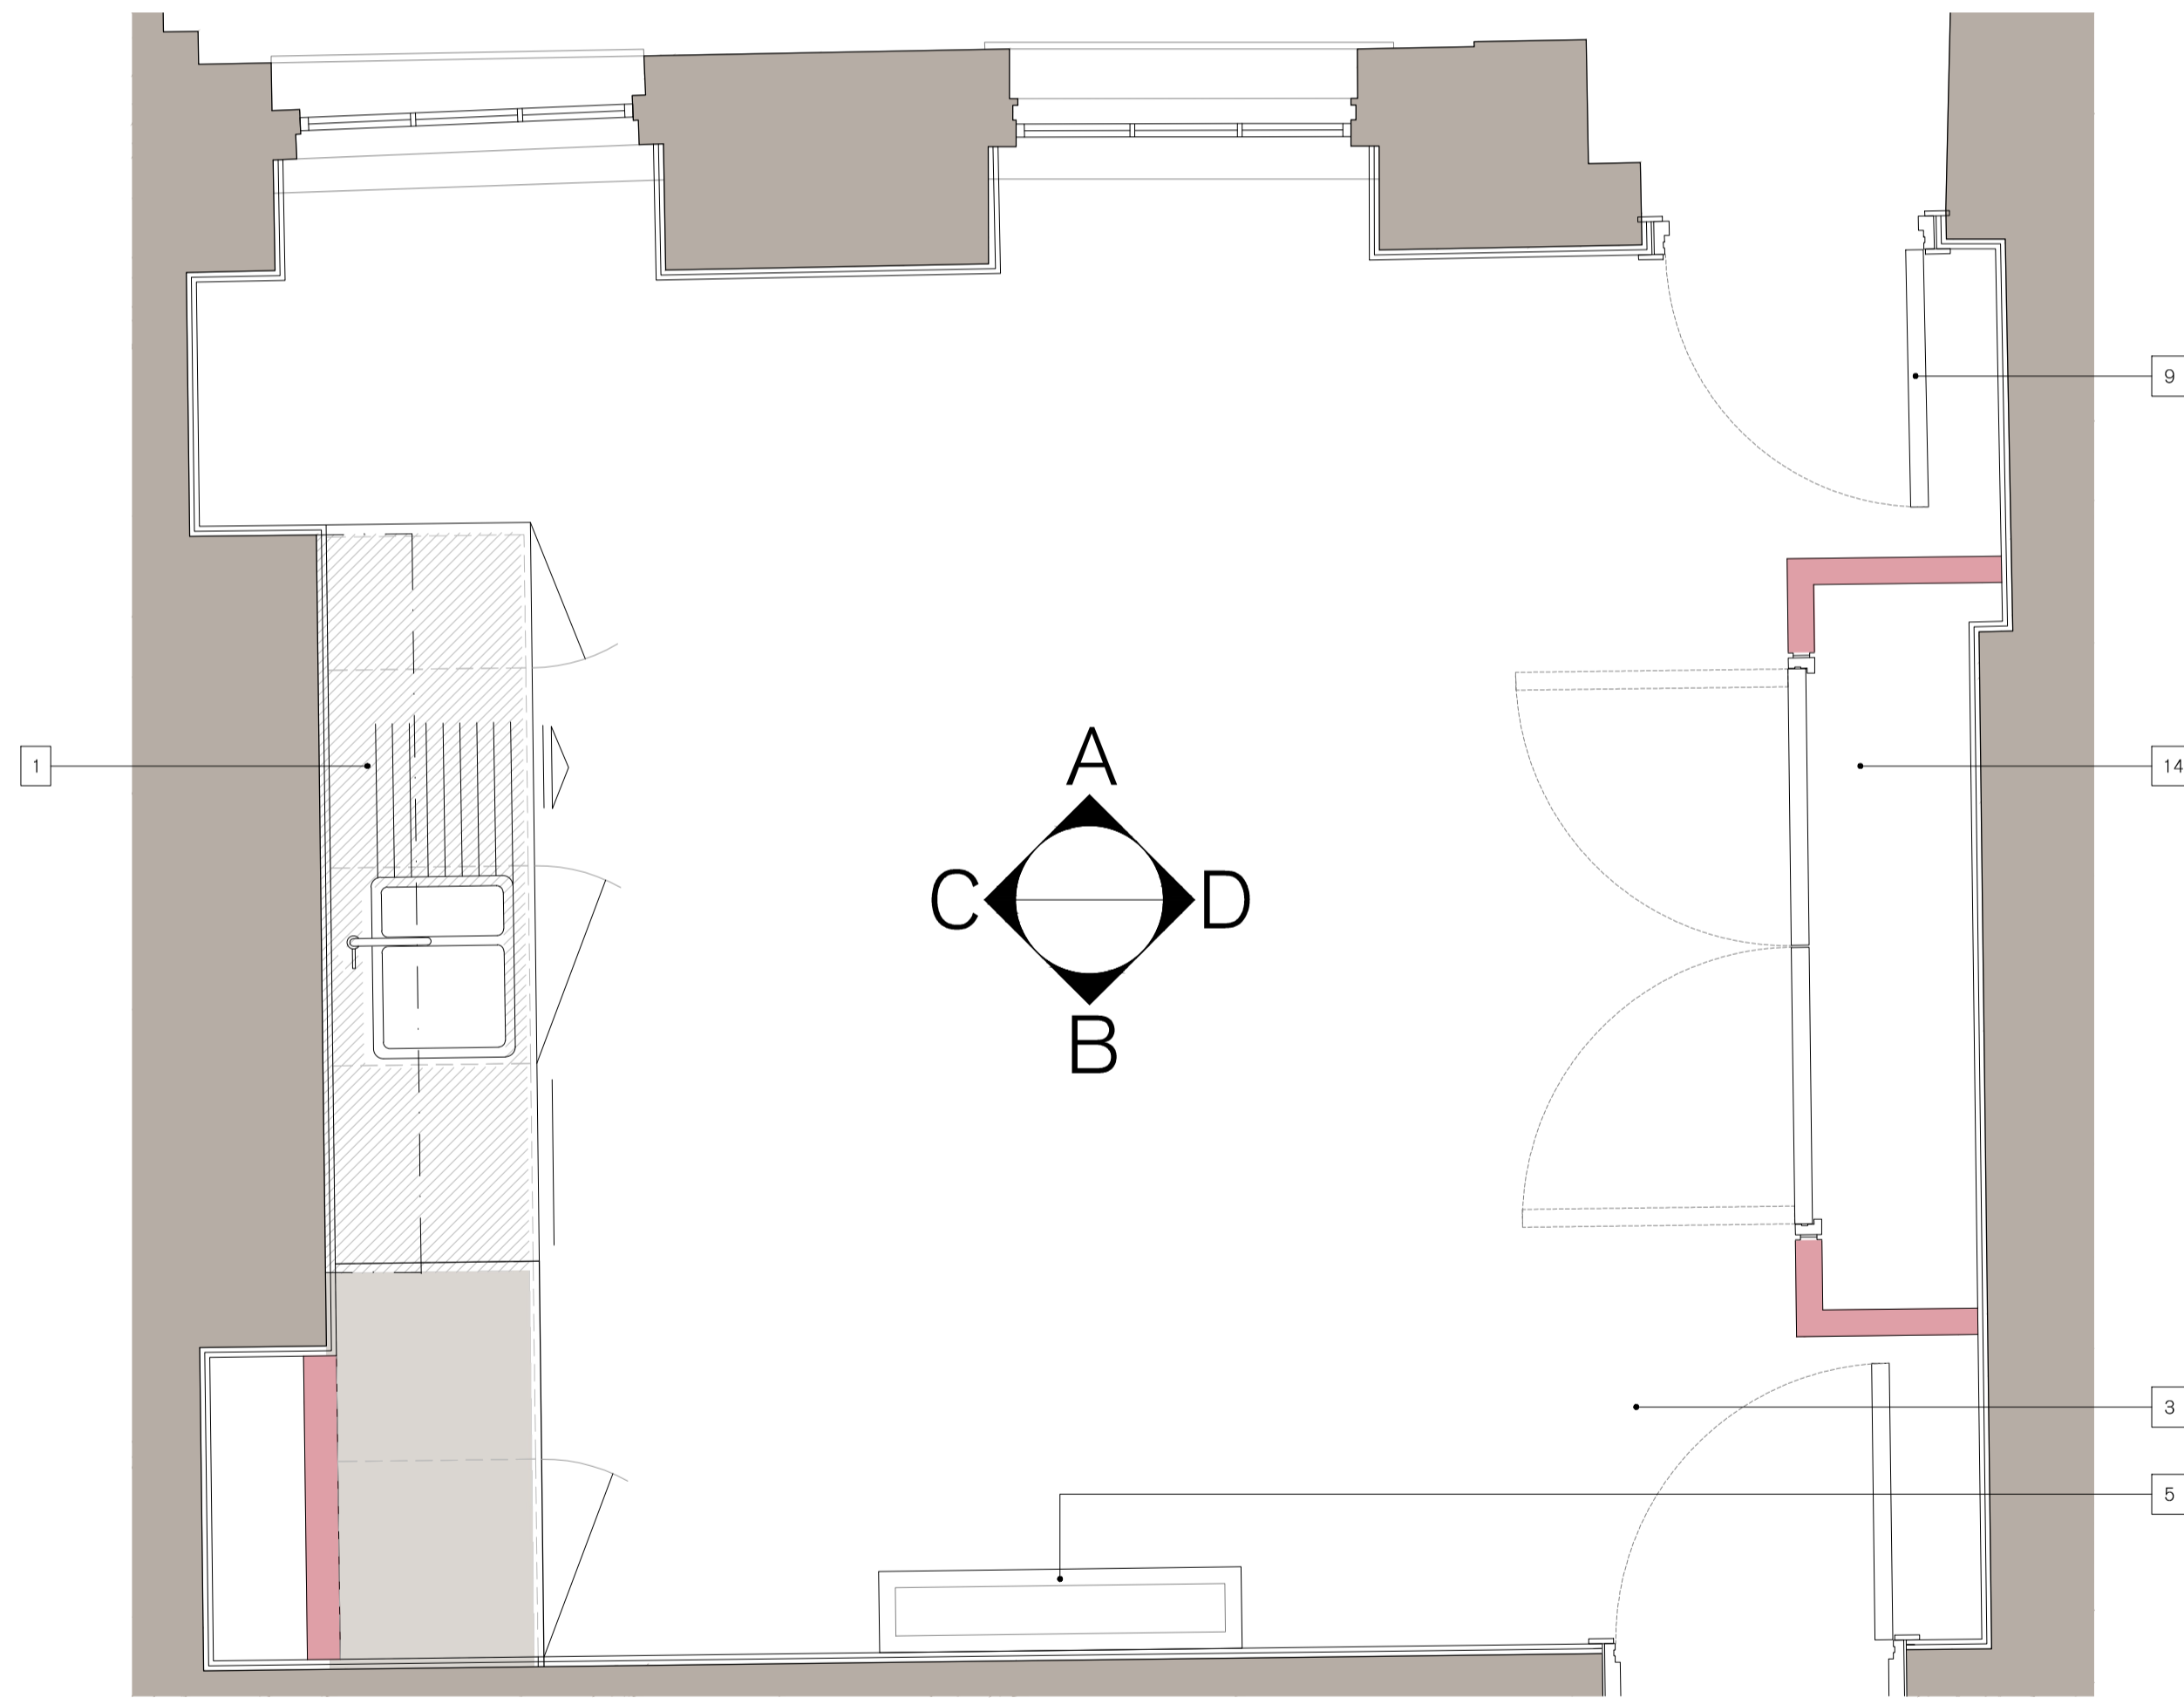


KITCHENETTE PLAN
1:20

- NOTES:
1. New kitchen units.
 2. New hit and miss chimney vents installed at existing locations.
 3. New floor finish over existing slab.
 4. New skirting to match existing.
 5. New wall mounted fan coil unit within wall mounted architectural housing. Refer to joinery drawings for details.
 6. New service riser.
 7. New fitted wall units.
 8. New door and architraves within existing structural opening, refer to door and ironmongery schedule for details.
 9. New external door, refer to door and ironmongery schedule for details.
 10. Chimney/breast built out to be flush with full height cabinets.
 11. New built in shelving.
 12. New hit and miss chimney vents installed at existing locations.
 13. Walls redecorated.
 14. New service cupboard to replace existing.

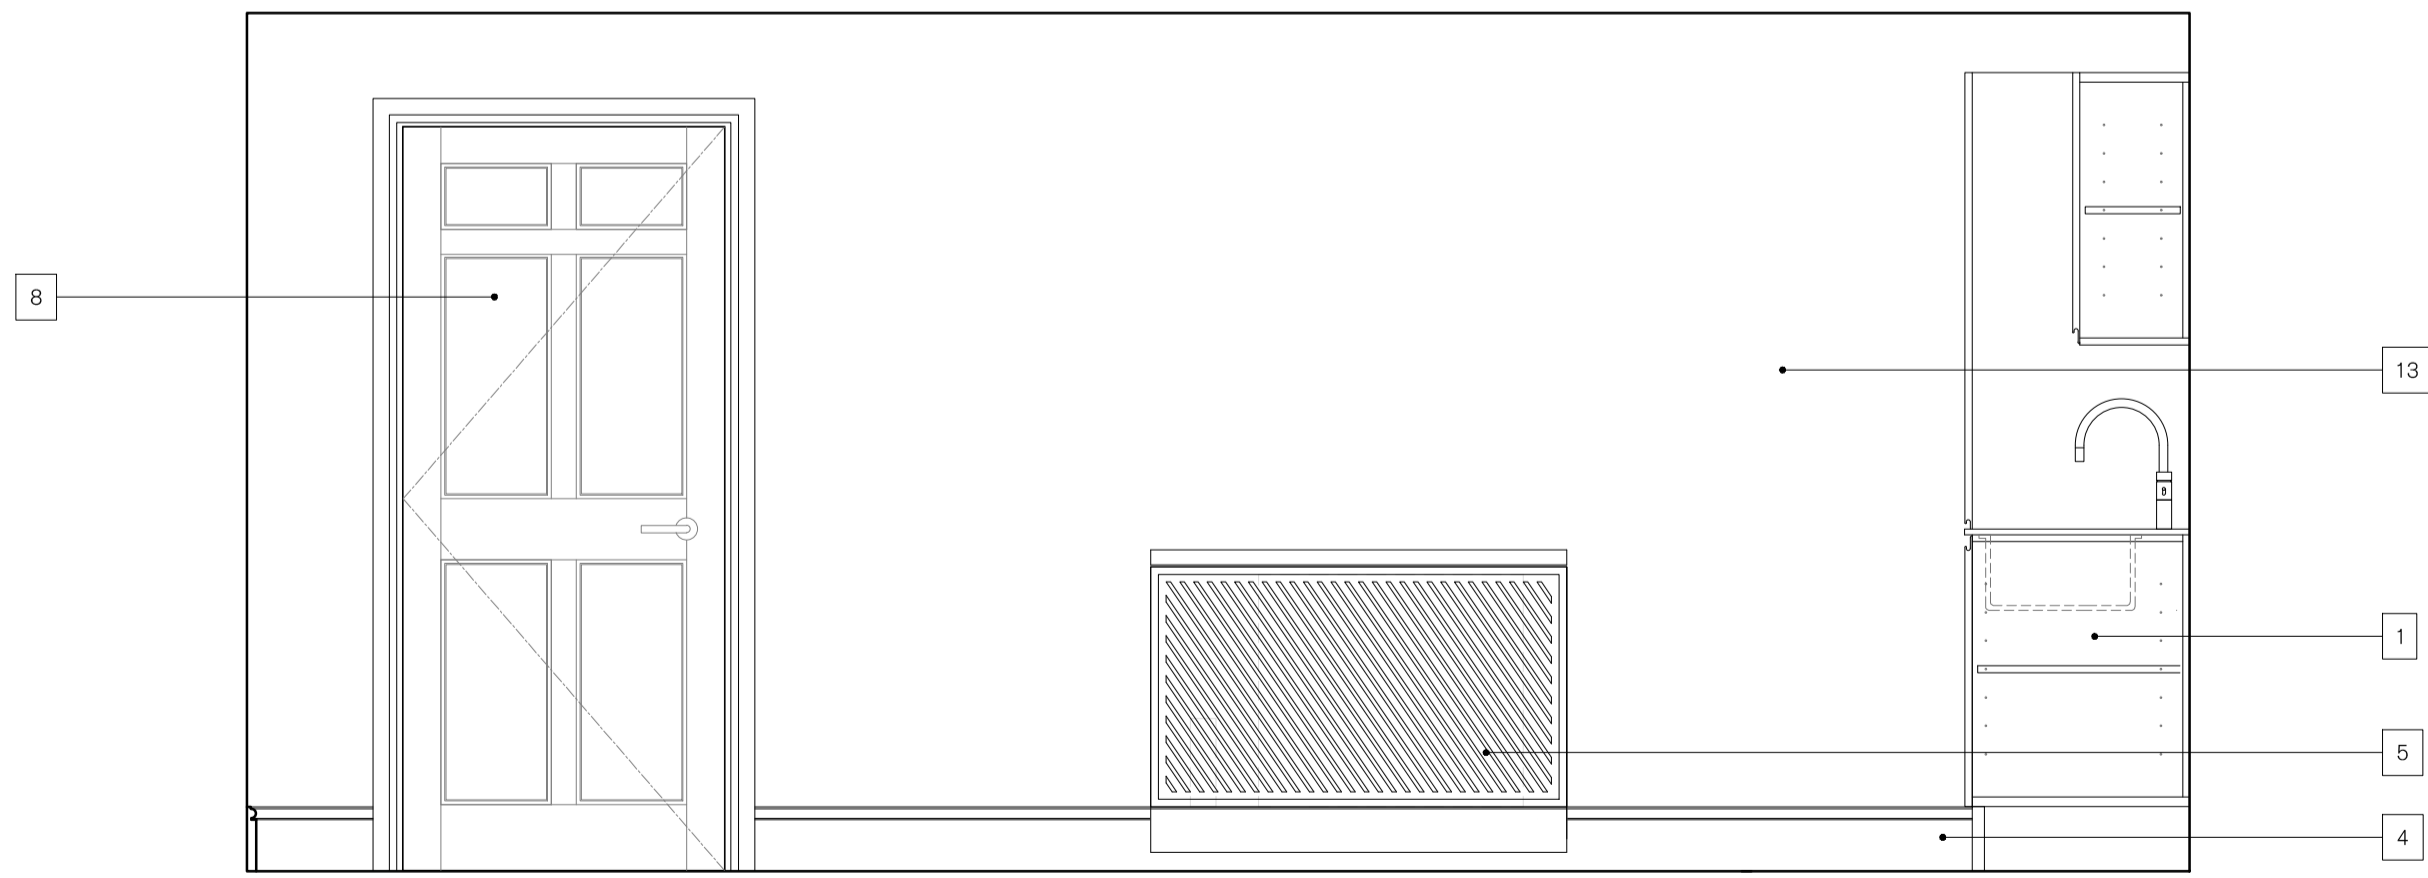

ELEVATION B
1:20

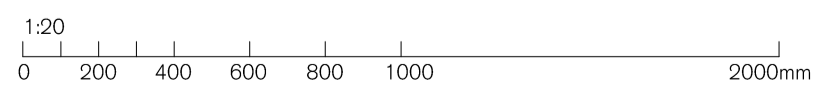

SPRATLEY & PARTNERS
7 CENTENARY BUSINESS PARK, STATION ROAD, HENLEY-ON-THAMES, OXFORDSHIRE RG9 1DS. 01491 411277
ISSUED ONLY FOR THE PURPOSE INDICATED. THIS DRAWING TO BE READ IN CONJUNCTION WITH ALL CONSULTANTS
INFORMATION. ALL DIMENSIONS TO BE CHECKED ON SITE. THIS DRAWING IS COPYRIGHT.

REV.	ISSUED	DESCRIPTION	DRAWN	CHECKED
-	-	-	-	-
-	-	-	-	-
-	-	-	-	-

PROJECT	DESCRIPTION	DATE	SCALE AT A1	JOB NO
HOLBORN LINKS PROJECT 5 20-22 SP & 46-47 BS	22 SP PROPOSED KITCHENETTE ELEVATION	JULY '21	1:20	21.865
CLIENT	STATUS	DRAWN	CHECKED	REV
EDR	PLANNING	CW	RE	£1

DRAWING NO	REV
PL3411	£1

S
& P