



PROPOSED DRAWINGS
SECTIONS

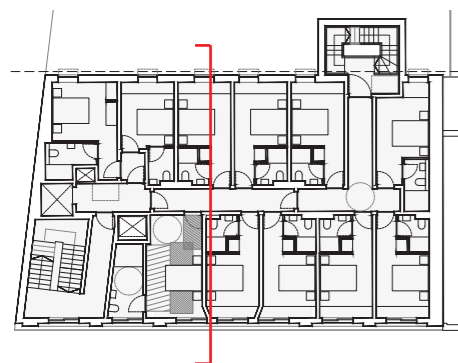

PROPOSED SECTION AA. DRAWING no. 4000. 1:100@A3

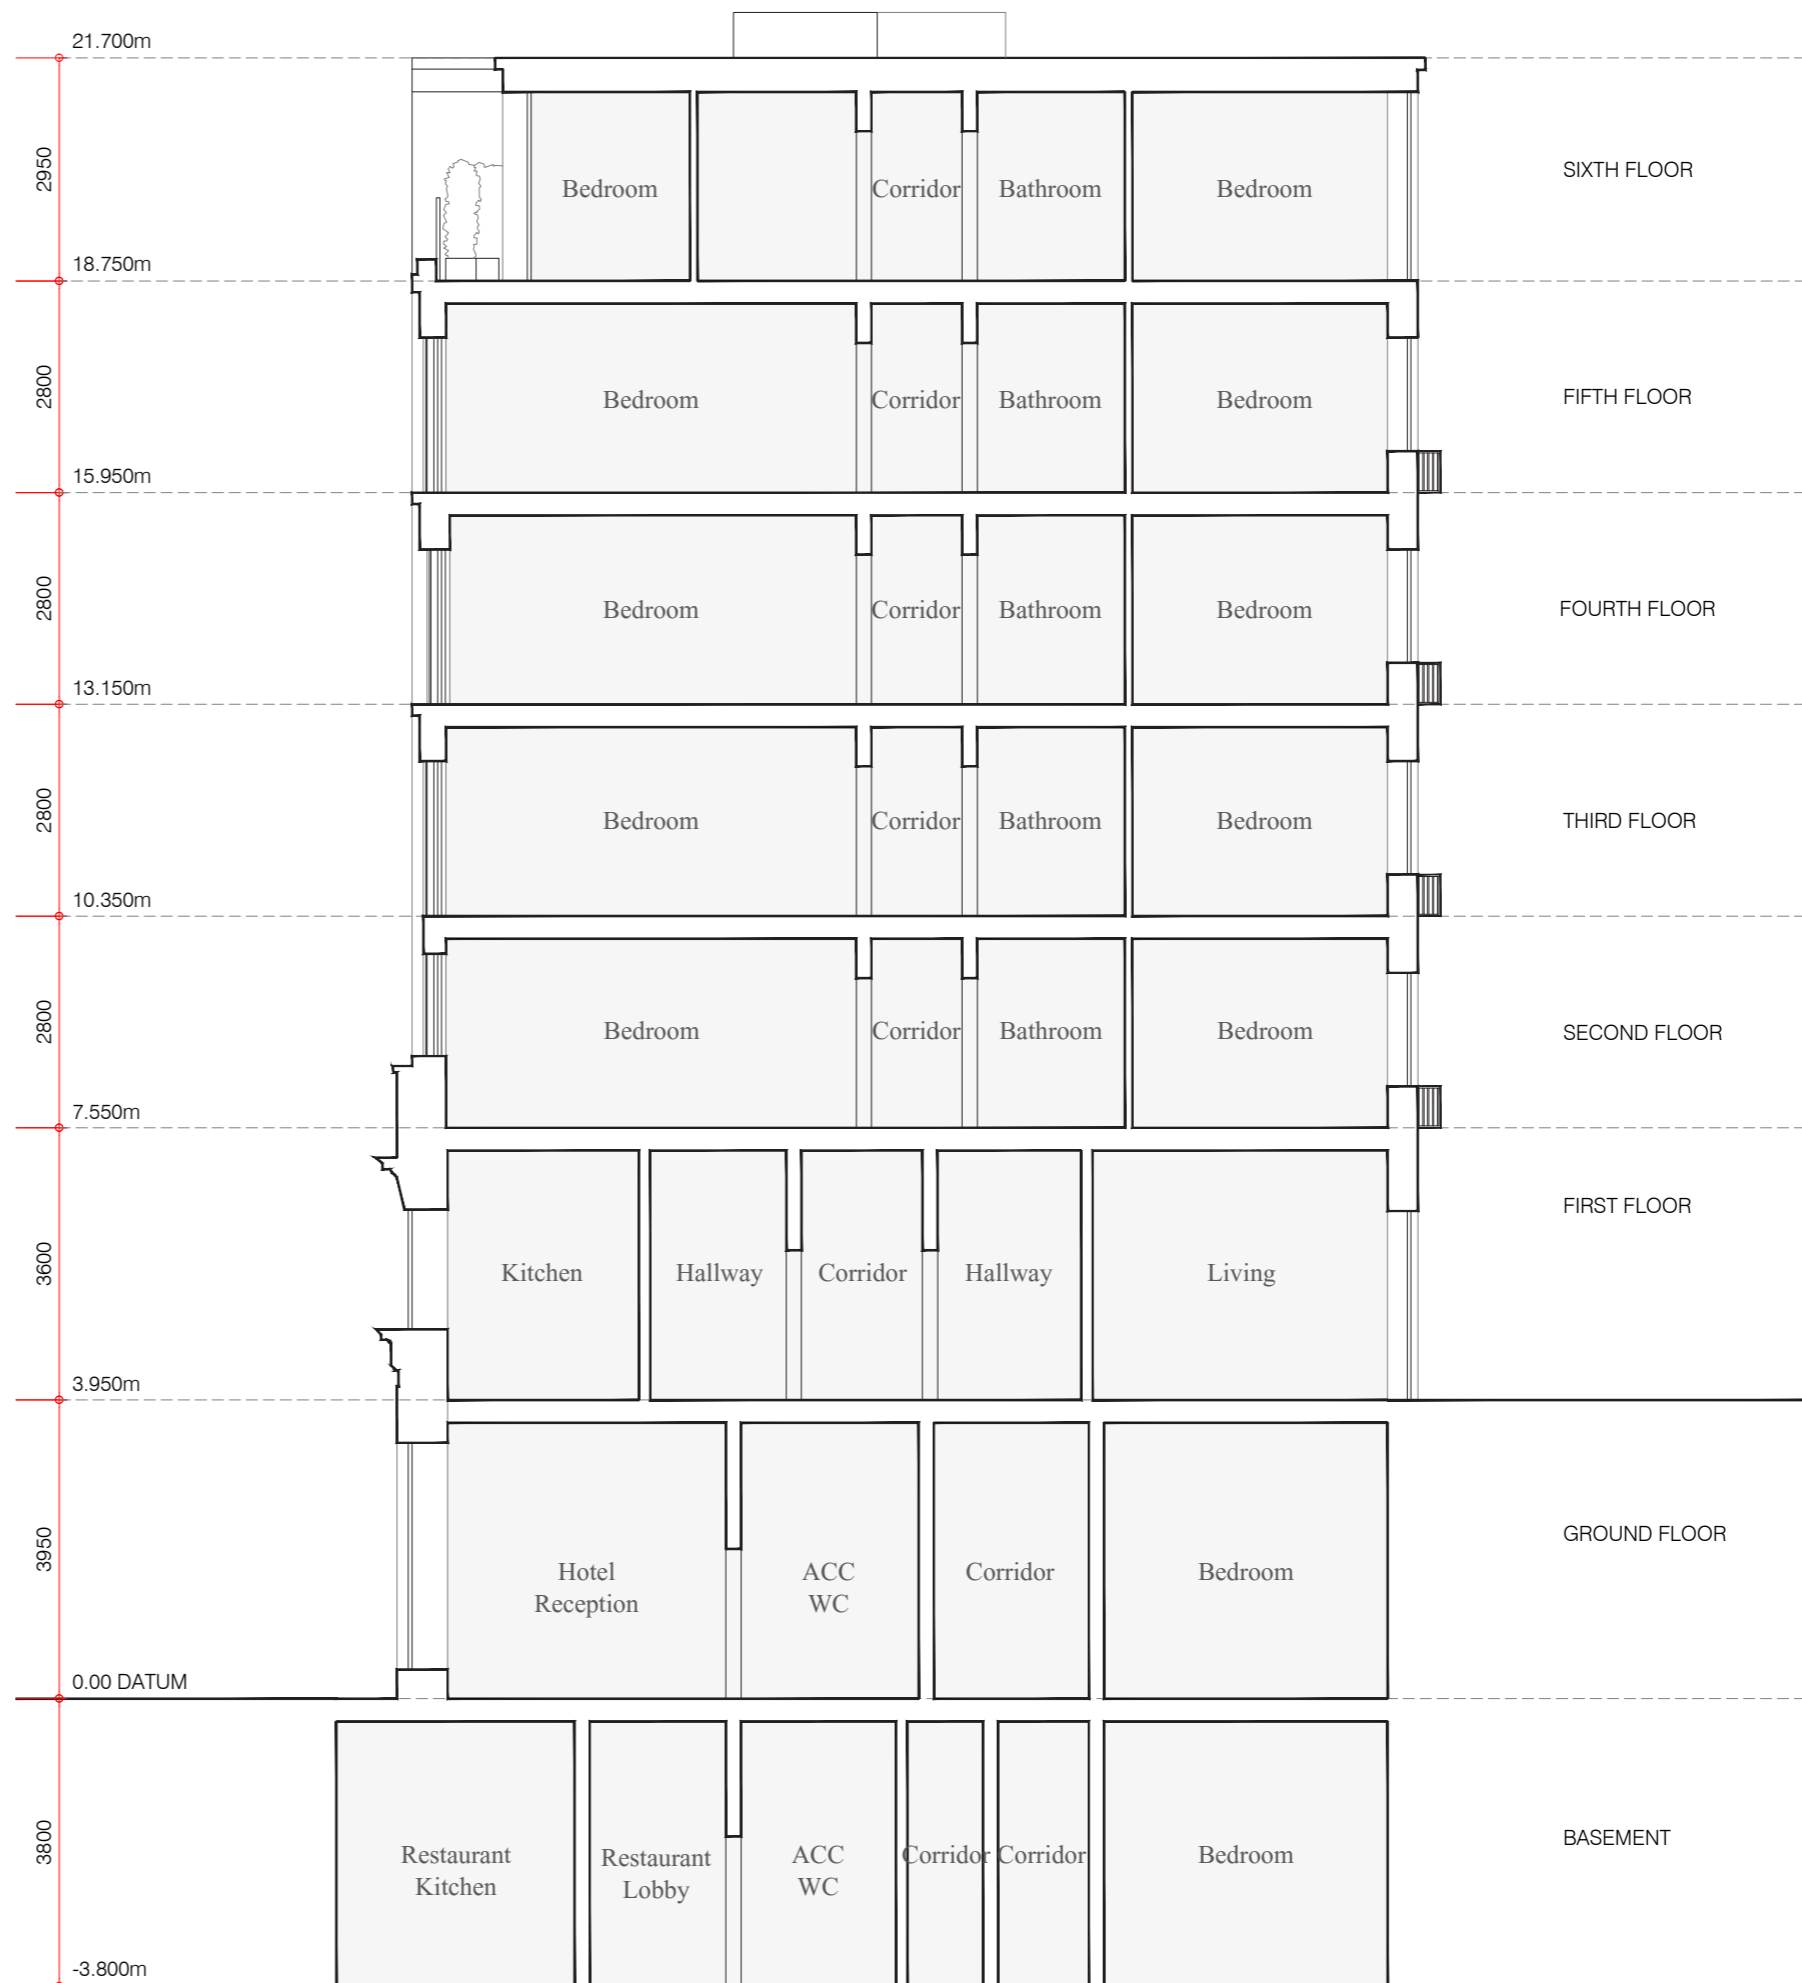