


SPRATLEY & PARTNERS 7 CENTENARY BUSINESS PARK, STATION ROAD, HENLEY-ON-THAMES, OXFORDSHIRE RG9 1DS . 01491 411277 ISSUED ONLY FOR THE PURPOSE INDICATED. THIS DRAWING TO BE READ IN CONJUNCTION WITH ALL CONSULTANTS INFORMATION. ALL DIMENSIONS TO BE CHECKED ON SITE. THIS DRAWING IS COPYRIGHT.

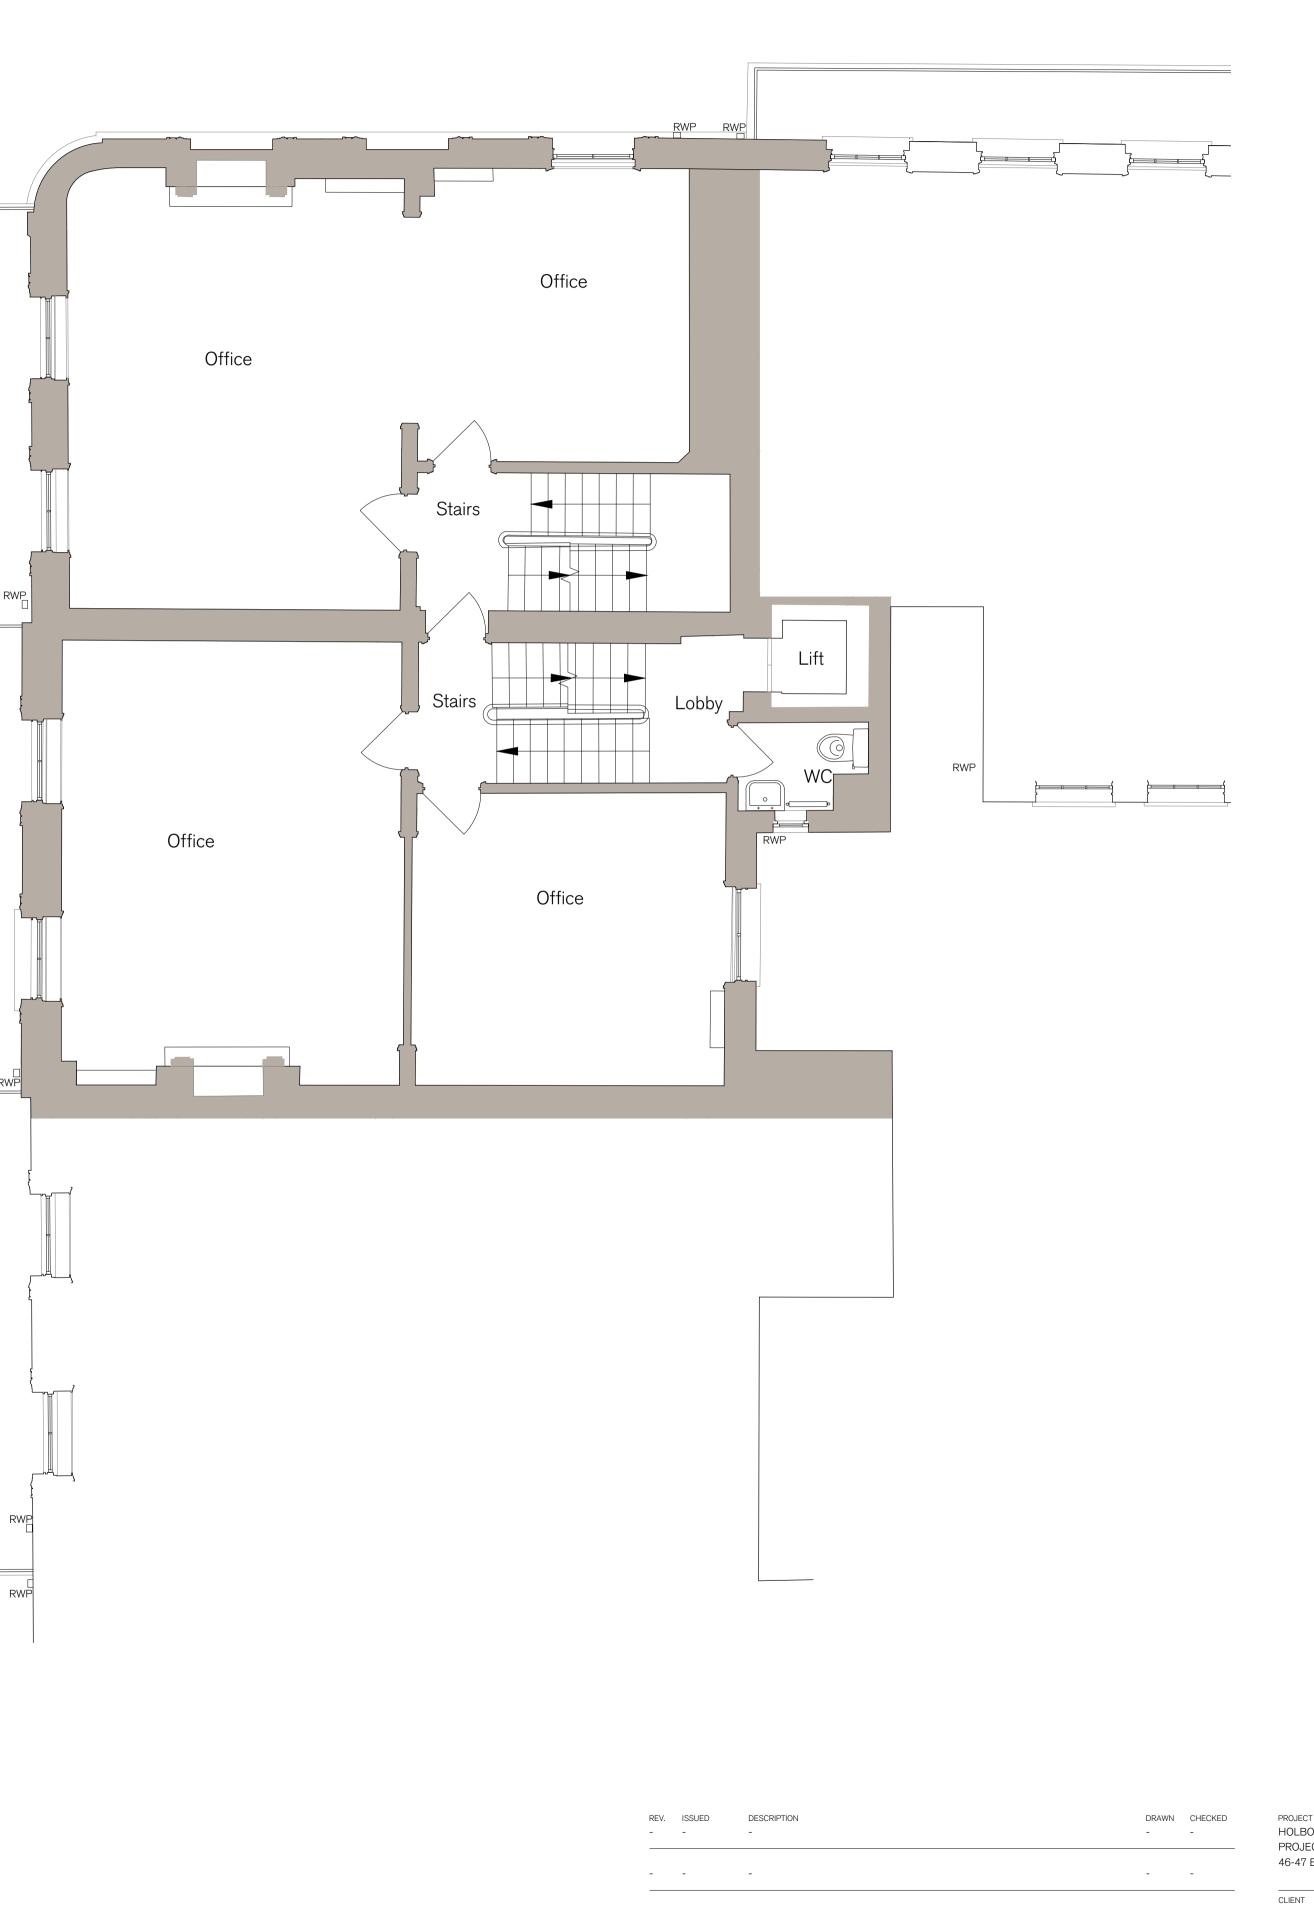


- - -

RWP

RW

RWP

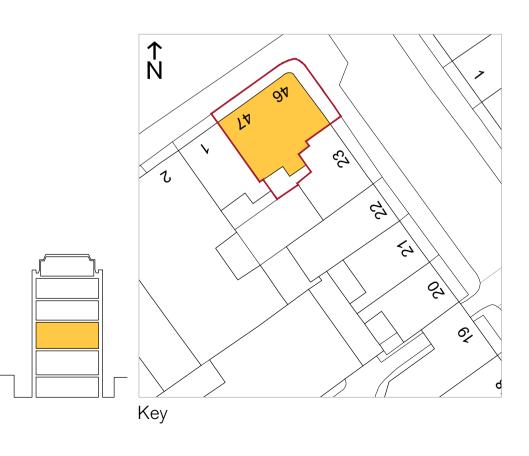

PROJECT HOLBORN LINKS PROJECT 5 46-47 Bloomsbury Sq. DESCRIPTION 46-47 BS FIRST FLOOR EXISTING PLAN

<sub>DATE</sub>	SCALE AT A1	JOI
May '22	1:50	2
STATUS		dr.
PLANNING		P
DRAWN YJ	CHECKED	REV

<sup>ЈОВ NO</sup> 21.865	
drawing no PL.7012	
REV	
L1	



EDR

- -