

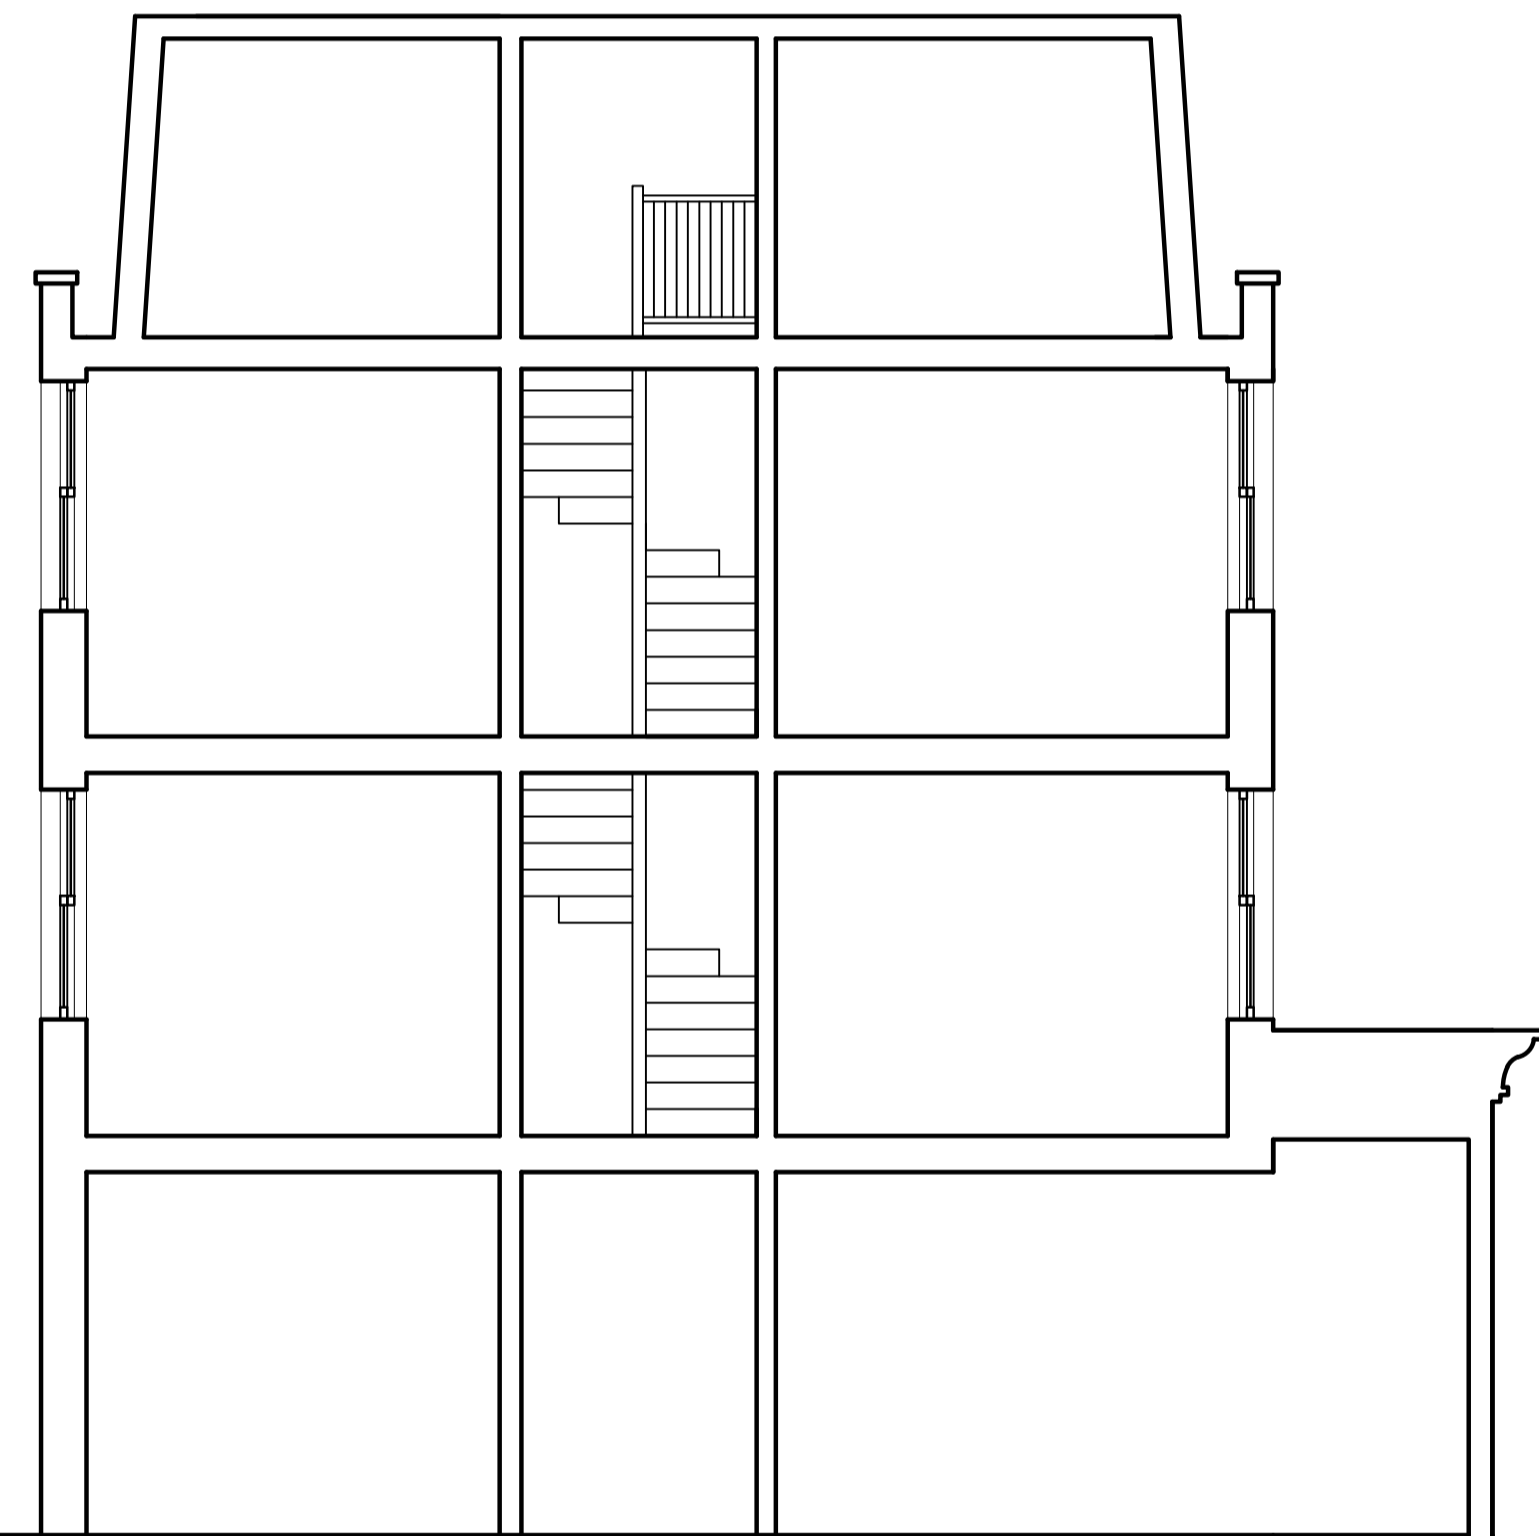


NOTES:

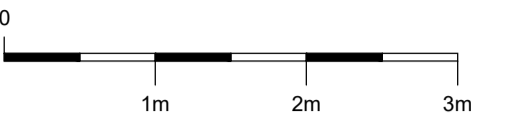

EXISTING SECTION

HEATH STREET

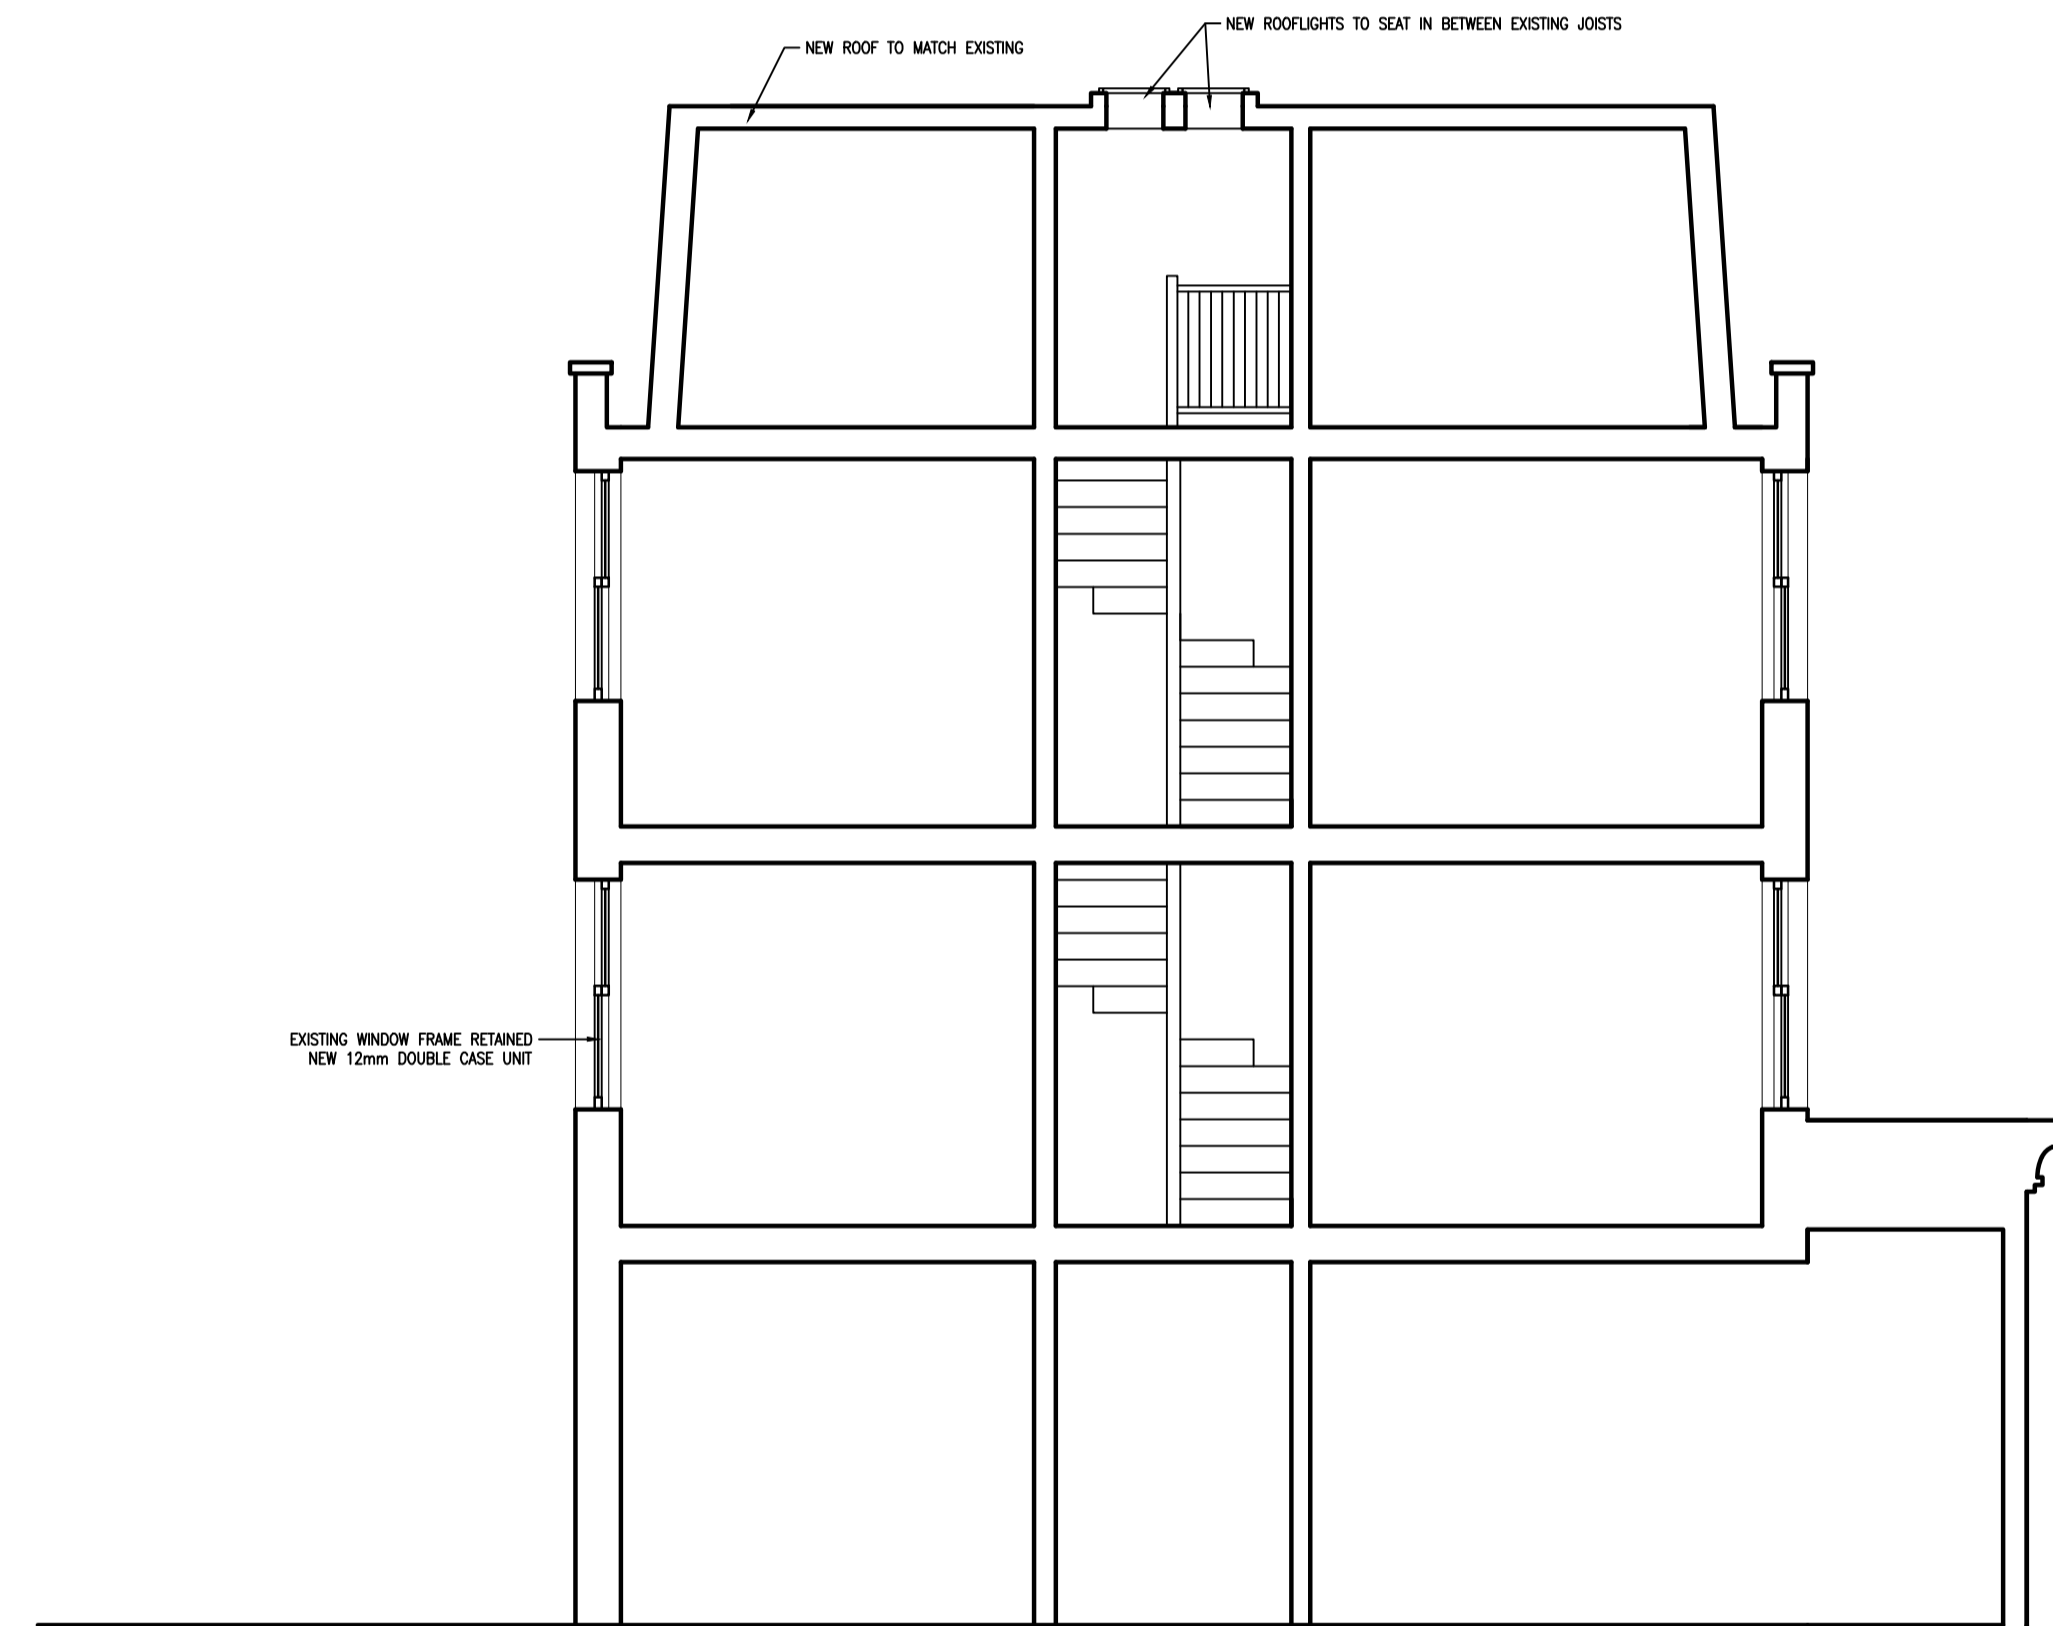

PROPOSED SECTION

HEATH STREET

15/08/2024	NEW ROOFLIGHTS	A
DATE	1ST FLOOR REAR ROOM WINDOW FRAME RETAINED	REV
	REVISIONS	

THIS DRAWING IS THE COPYRIGHT OF THE ARCHITECT AND SHOULD NOT BE REPRODUCED WITHOUT WRITTEN CONSENT.

PROJECT  
**66 HEATH STREET**  
**LONDON**  
**NW3 1DN**

DRAWING  
**EXISTING AND PROPOSED SECTION**

DATE MARCH '24	<b>studio-ec</b> ARCHITECTS 11 HAWTHORNDENE CLOSE HAYES BR2 7DT TEL: 07866 913400 e-mail: egle@studio-ec.co.uk
DELT. EC	
COMPUTER 1220-01	
SCALE 1:50	
DWG. No. 1220-012	REV. No. A