



Camden Spectrum House
32-34 Gordon House Road
Gospel Oak
London
NW5 1LP

Sales
Mark Walker
mark@douglassg.co.uk
07767 230860

Design
Tom Kean
tom@douglassg.co.uk

Douglas Signs and Designs UK Limited
Unit 3, Trackside Business Centre
Abbot Close
Byfleet
WEST BYFLEET
KT14 7JN

Revision	Date	Notes
R0	16 August 2024	-




Tel: 01932 564 588
douglassignsukltd.co.uk

Digitally printed PVC banner in teal with white, black and pink details including text.

Banner to be attached to existing mounting points.






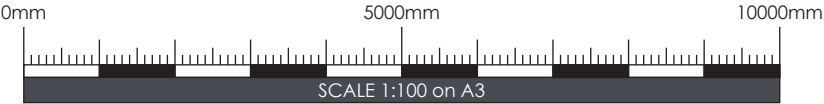

Date: 08/08/24
Drawn by: MA

PRJ 8778
Revision: R0




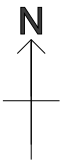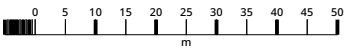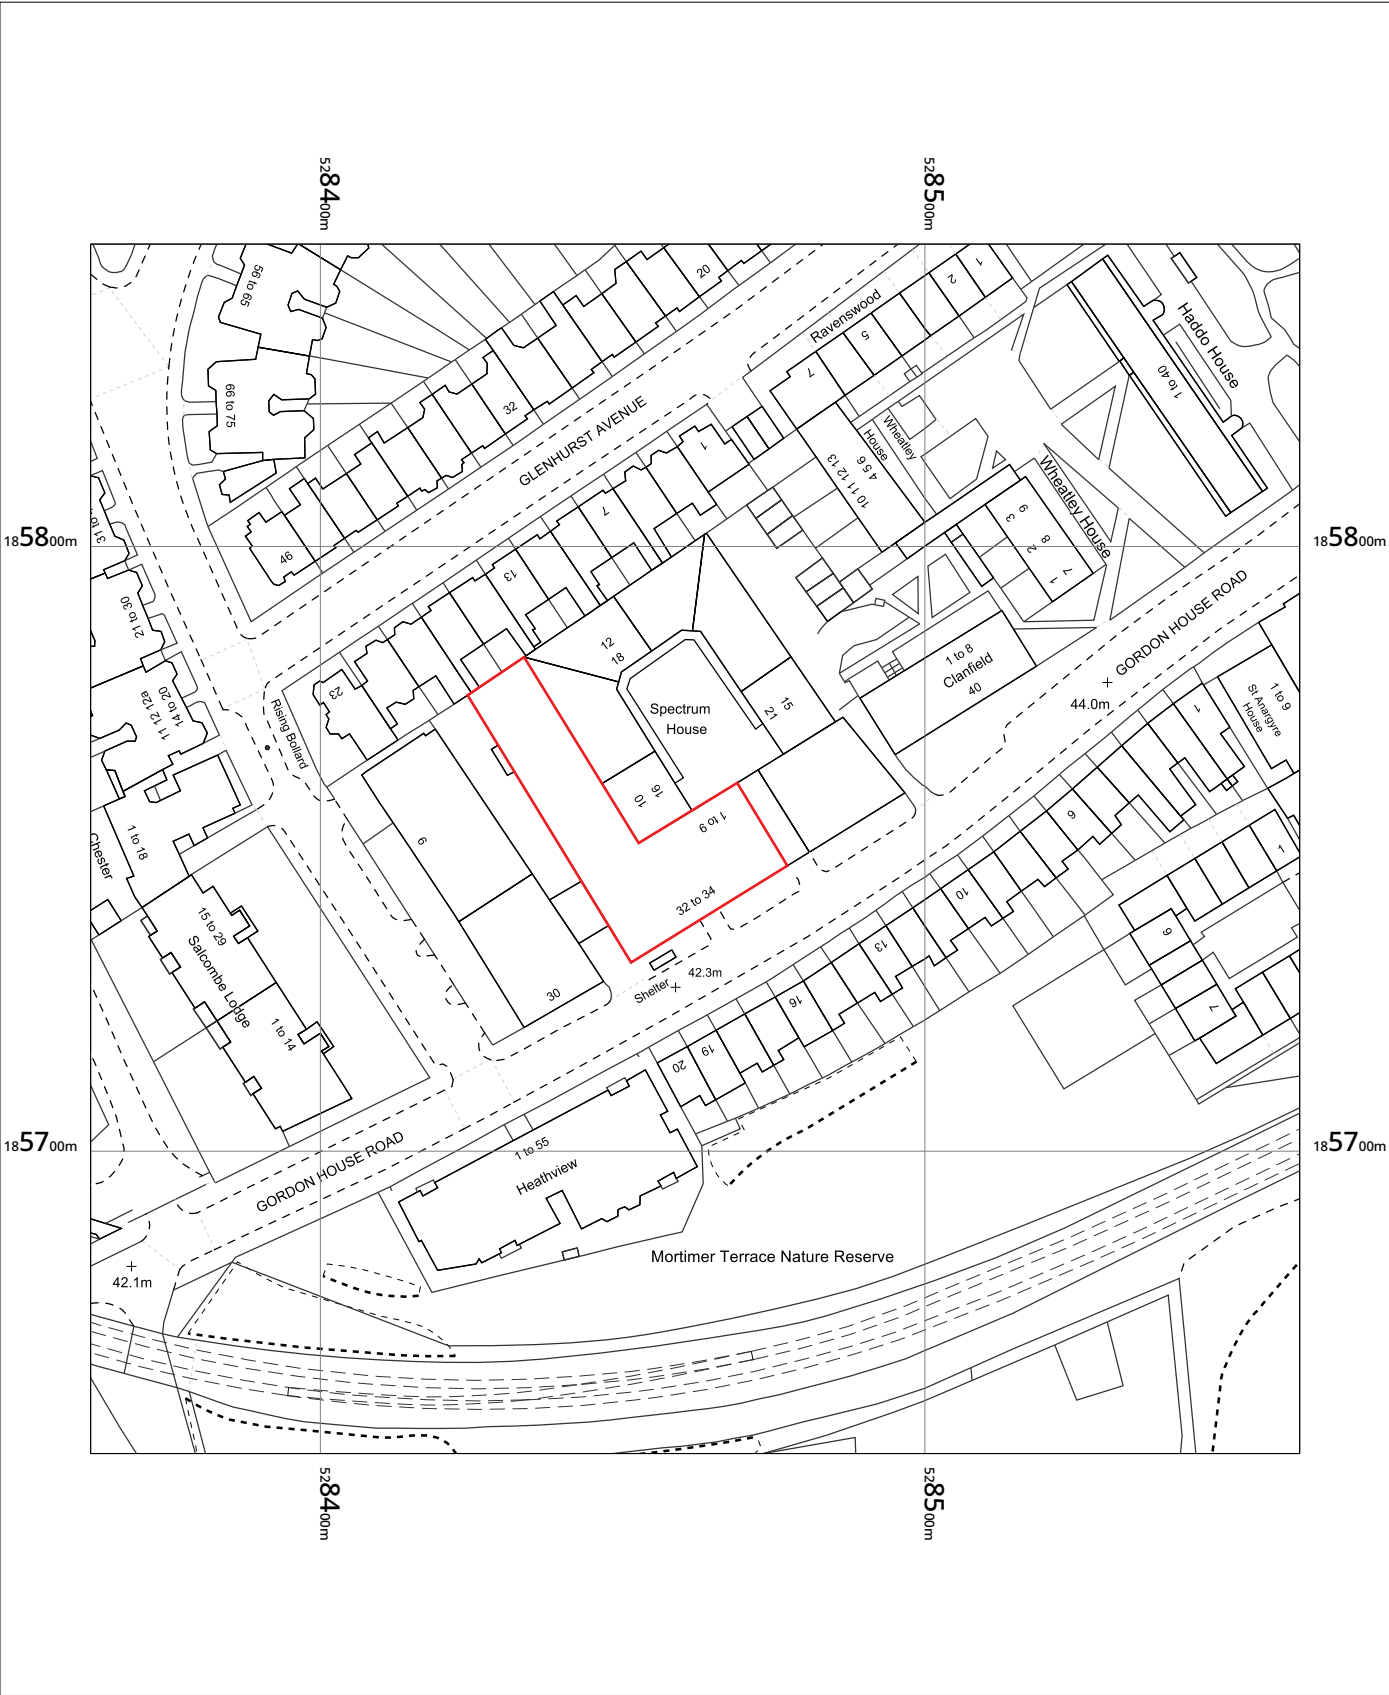

OS MasterMap 1250/2500/10000 scale
Friday, August 16, 2024, ID: BLJT-01180456
www.planningapplicationmaps.co.uk

1:1250 scale print at A4, Centre: 528462 E, 185750 N

©Crown Copyright Ordnance Survey. Licence no.
100051661

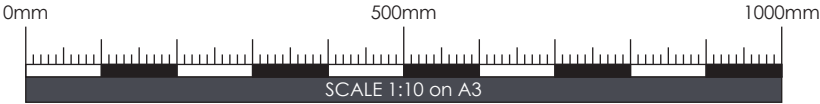

Date: 08/08/24
Drawn by: MA

PRJ 8778
Revision: R0

