
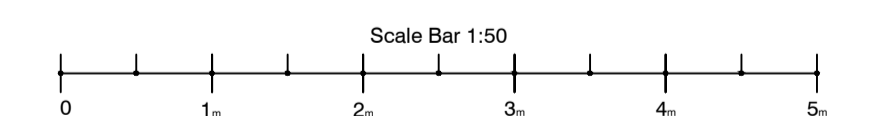
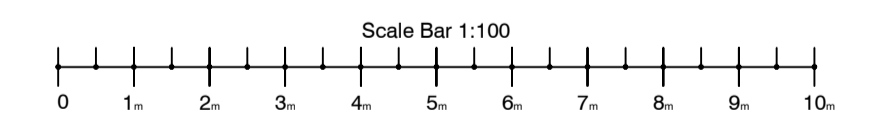
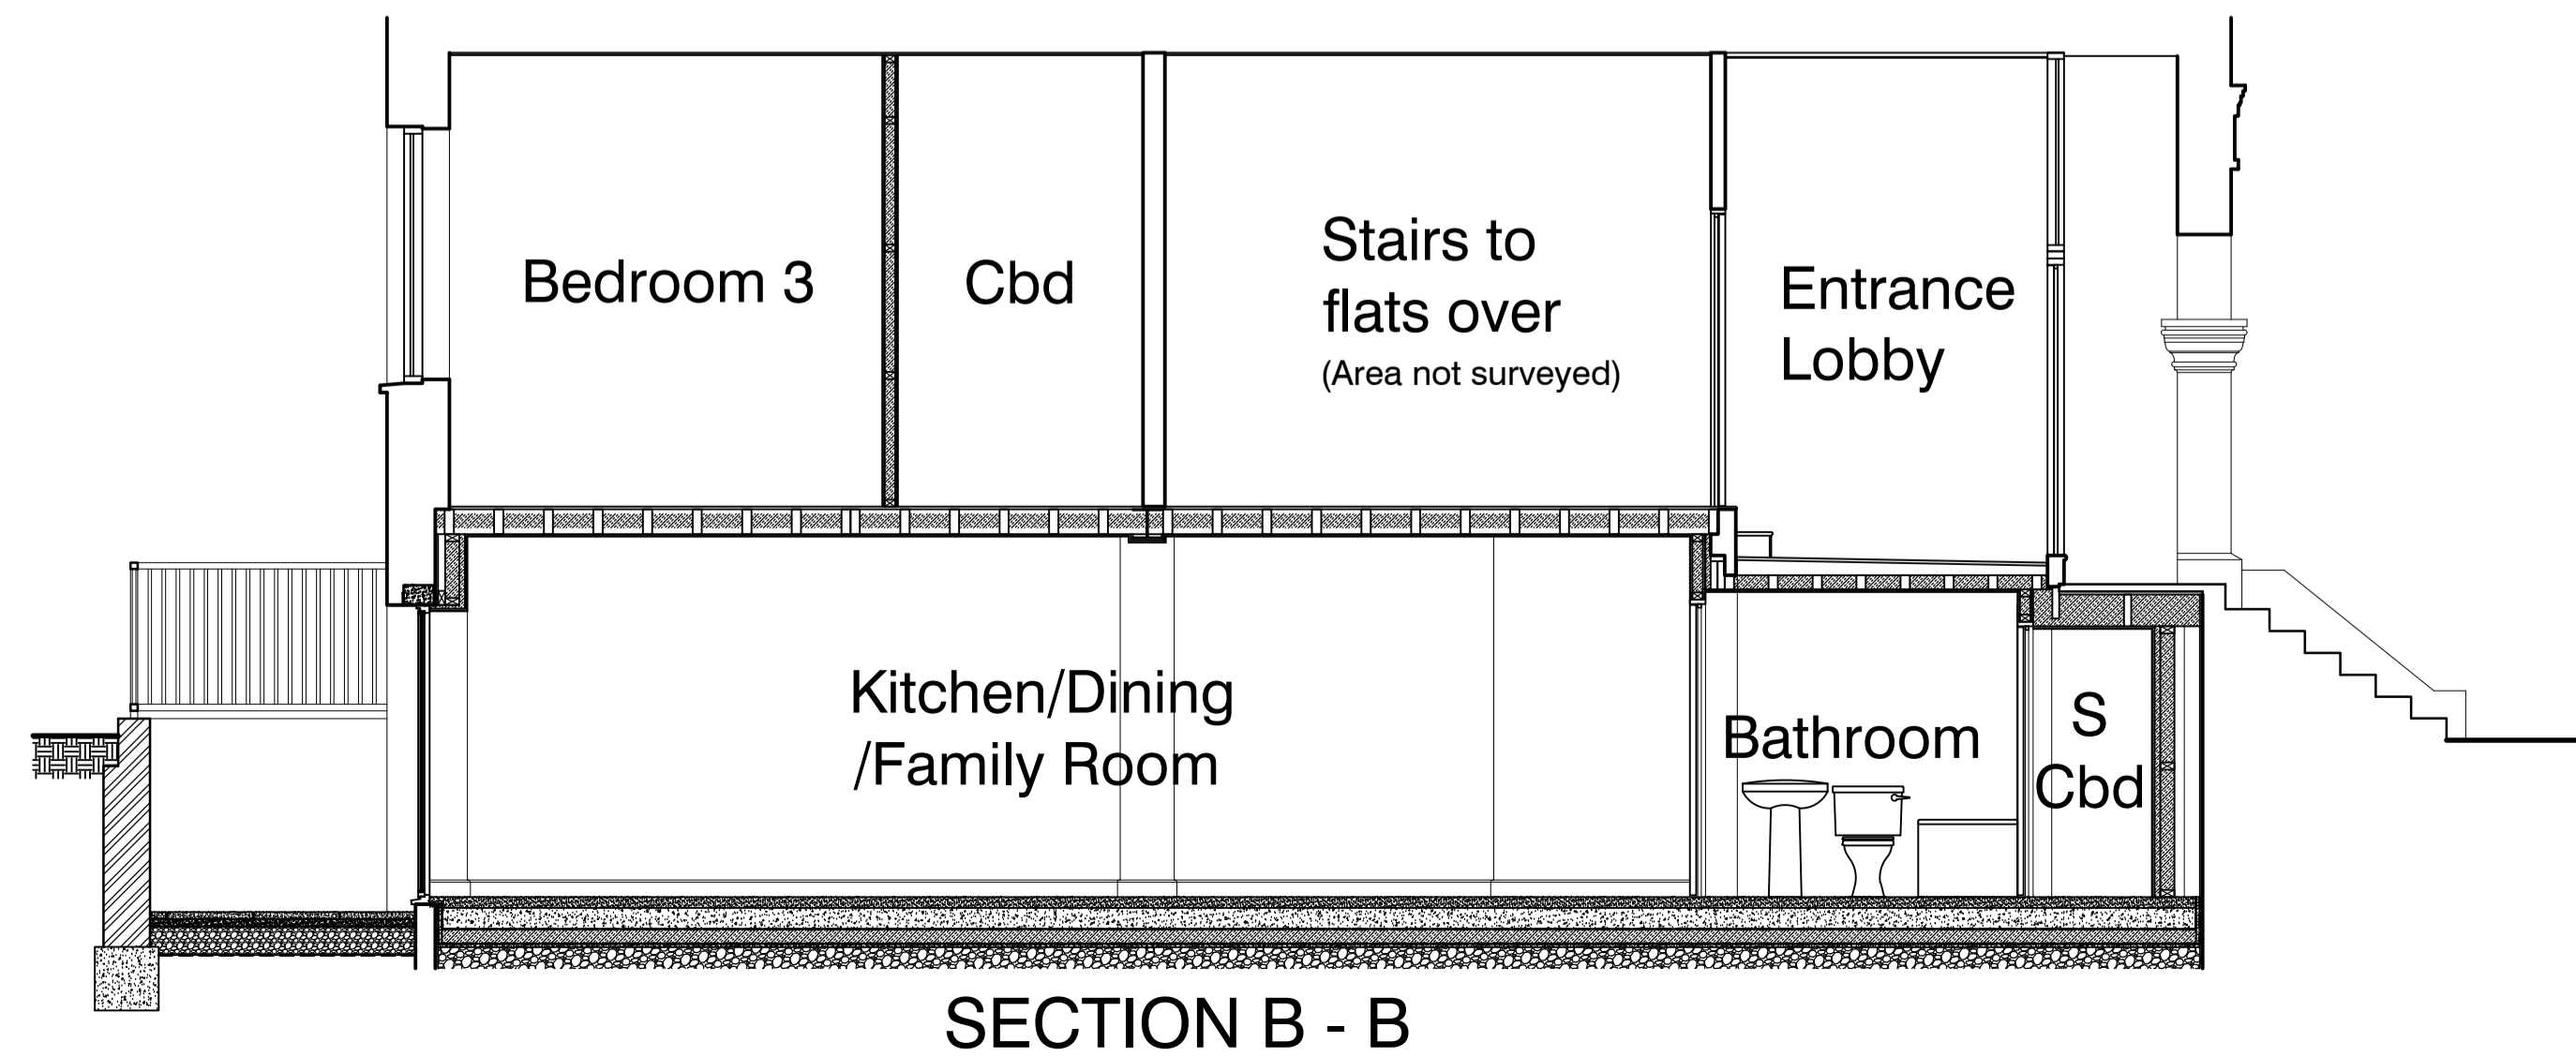


REPORT ERRORS AND OMISSIONS TO THE ARCHITECT  
CHECK ALL DIMENSIONS BEFORE FABRICATION

REVISION	DRAWN	CHKD	DATE
Rev A.	C.J.	-	07.05.24
Rev B.	C.J.	-	14.08.24

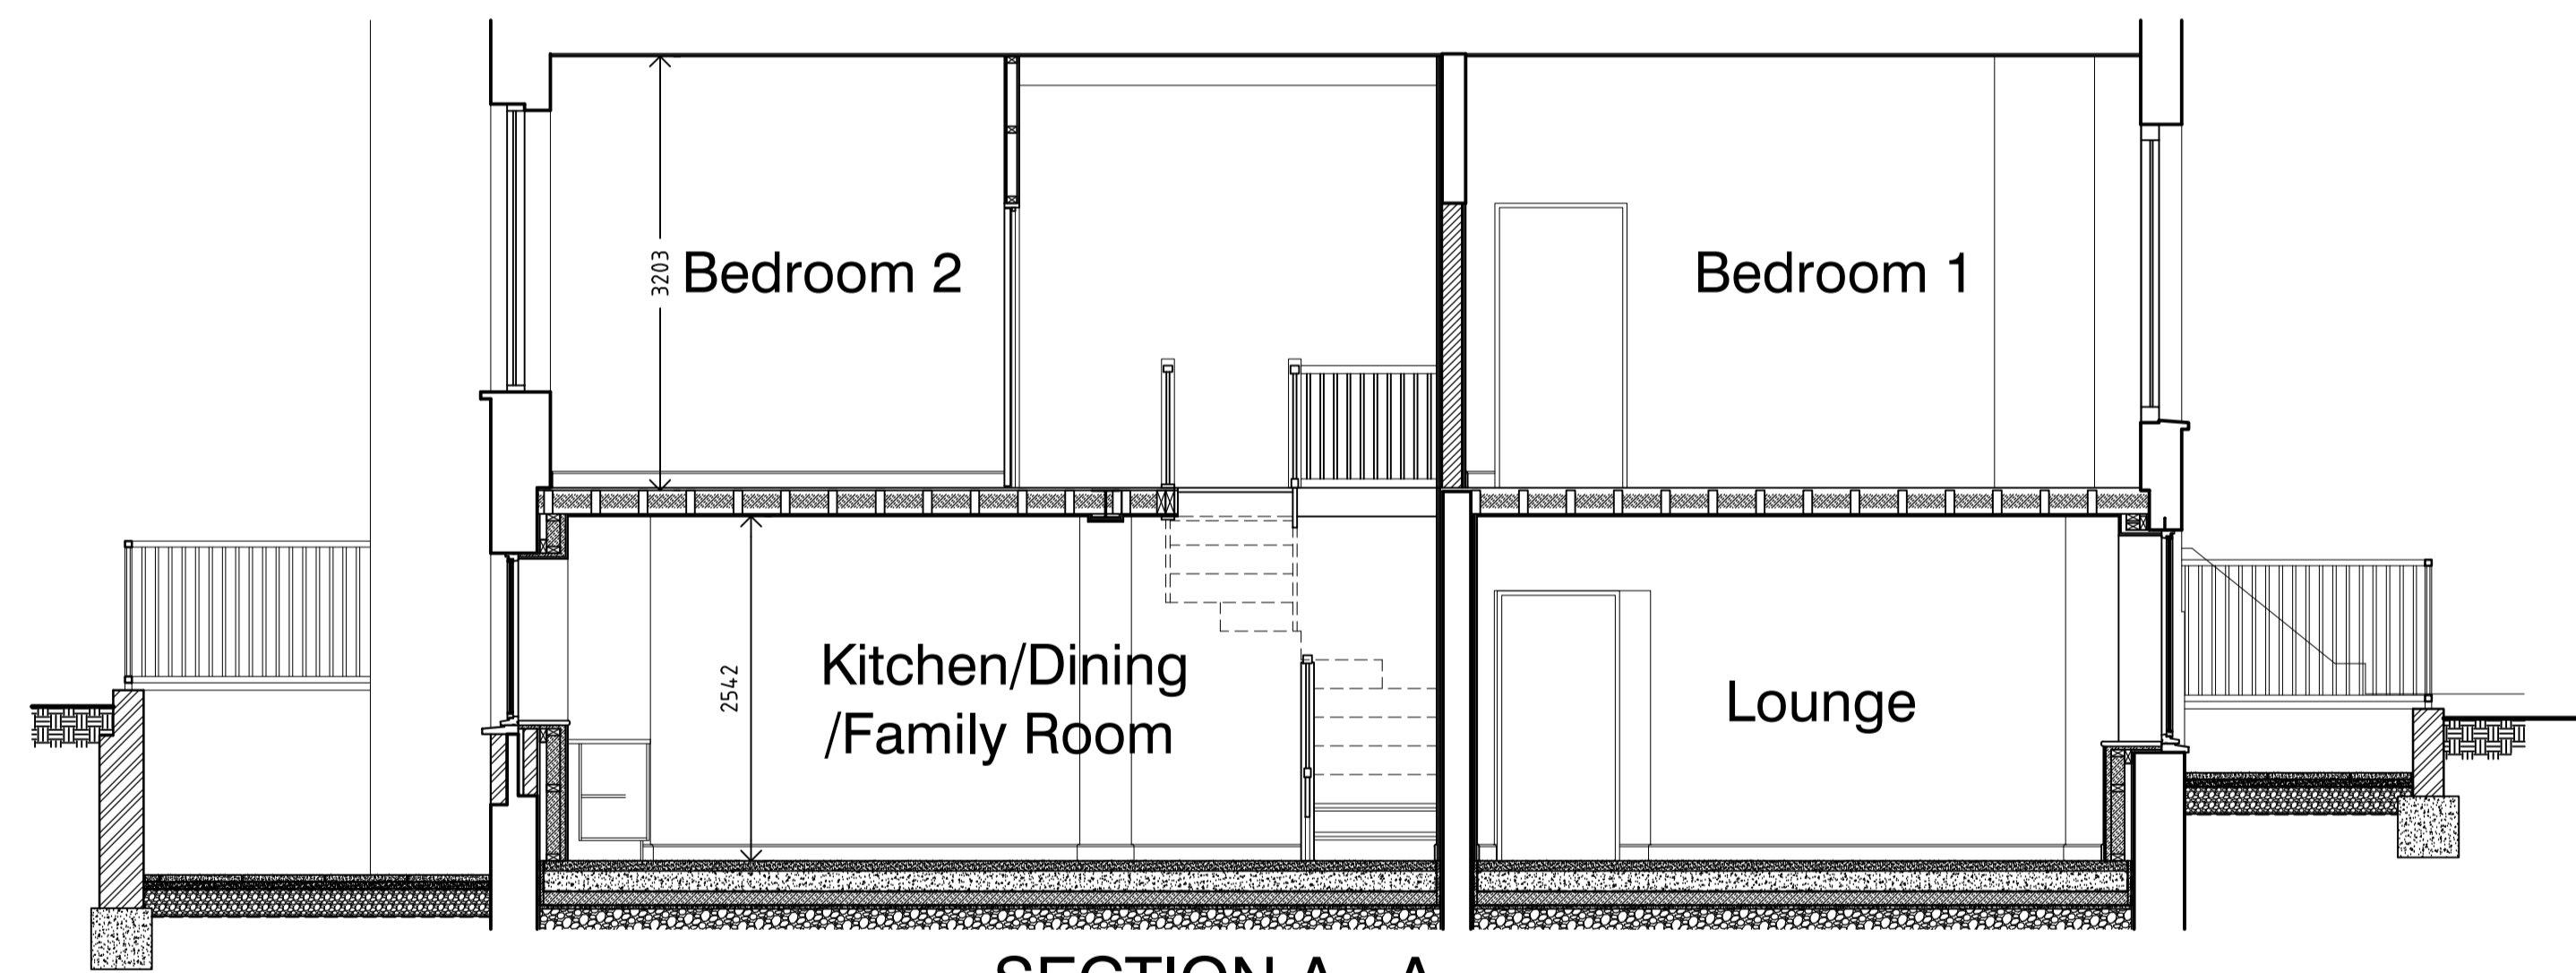

CONTRACT	127 Fordwych Road London. NW2 3NJ.	SCALE	1:50, 1:100.
DATE	April 2024.	DRAWN	C.J.
CHECKED		DRAWING No	24102_004.
TITLE	Proposed Sections and Elevations.	REVISION	B.