


Copyright AGA Associates Ltd  
 NOTES  
 1 The Contractor must check and confirm all dimensions  
 2 All discrepancies must be reported and resolved by the Architect before works commence  
 3 All work and materials to be in accordance with current applicable Statutory Legislation and to comply with all relevant Codes of Practice and British Standards

**LEGEND**

- Property Boundary
- Property
- ◀ Main Access

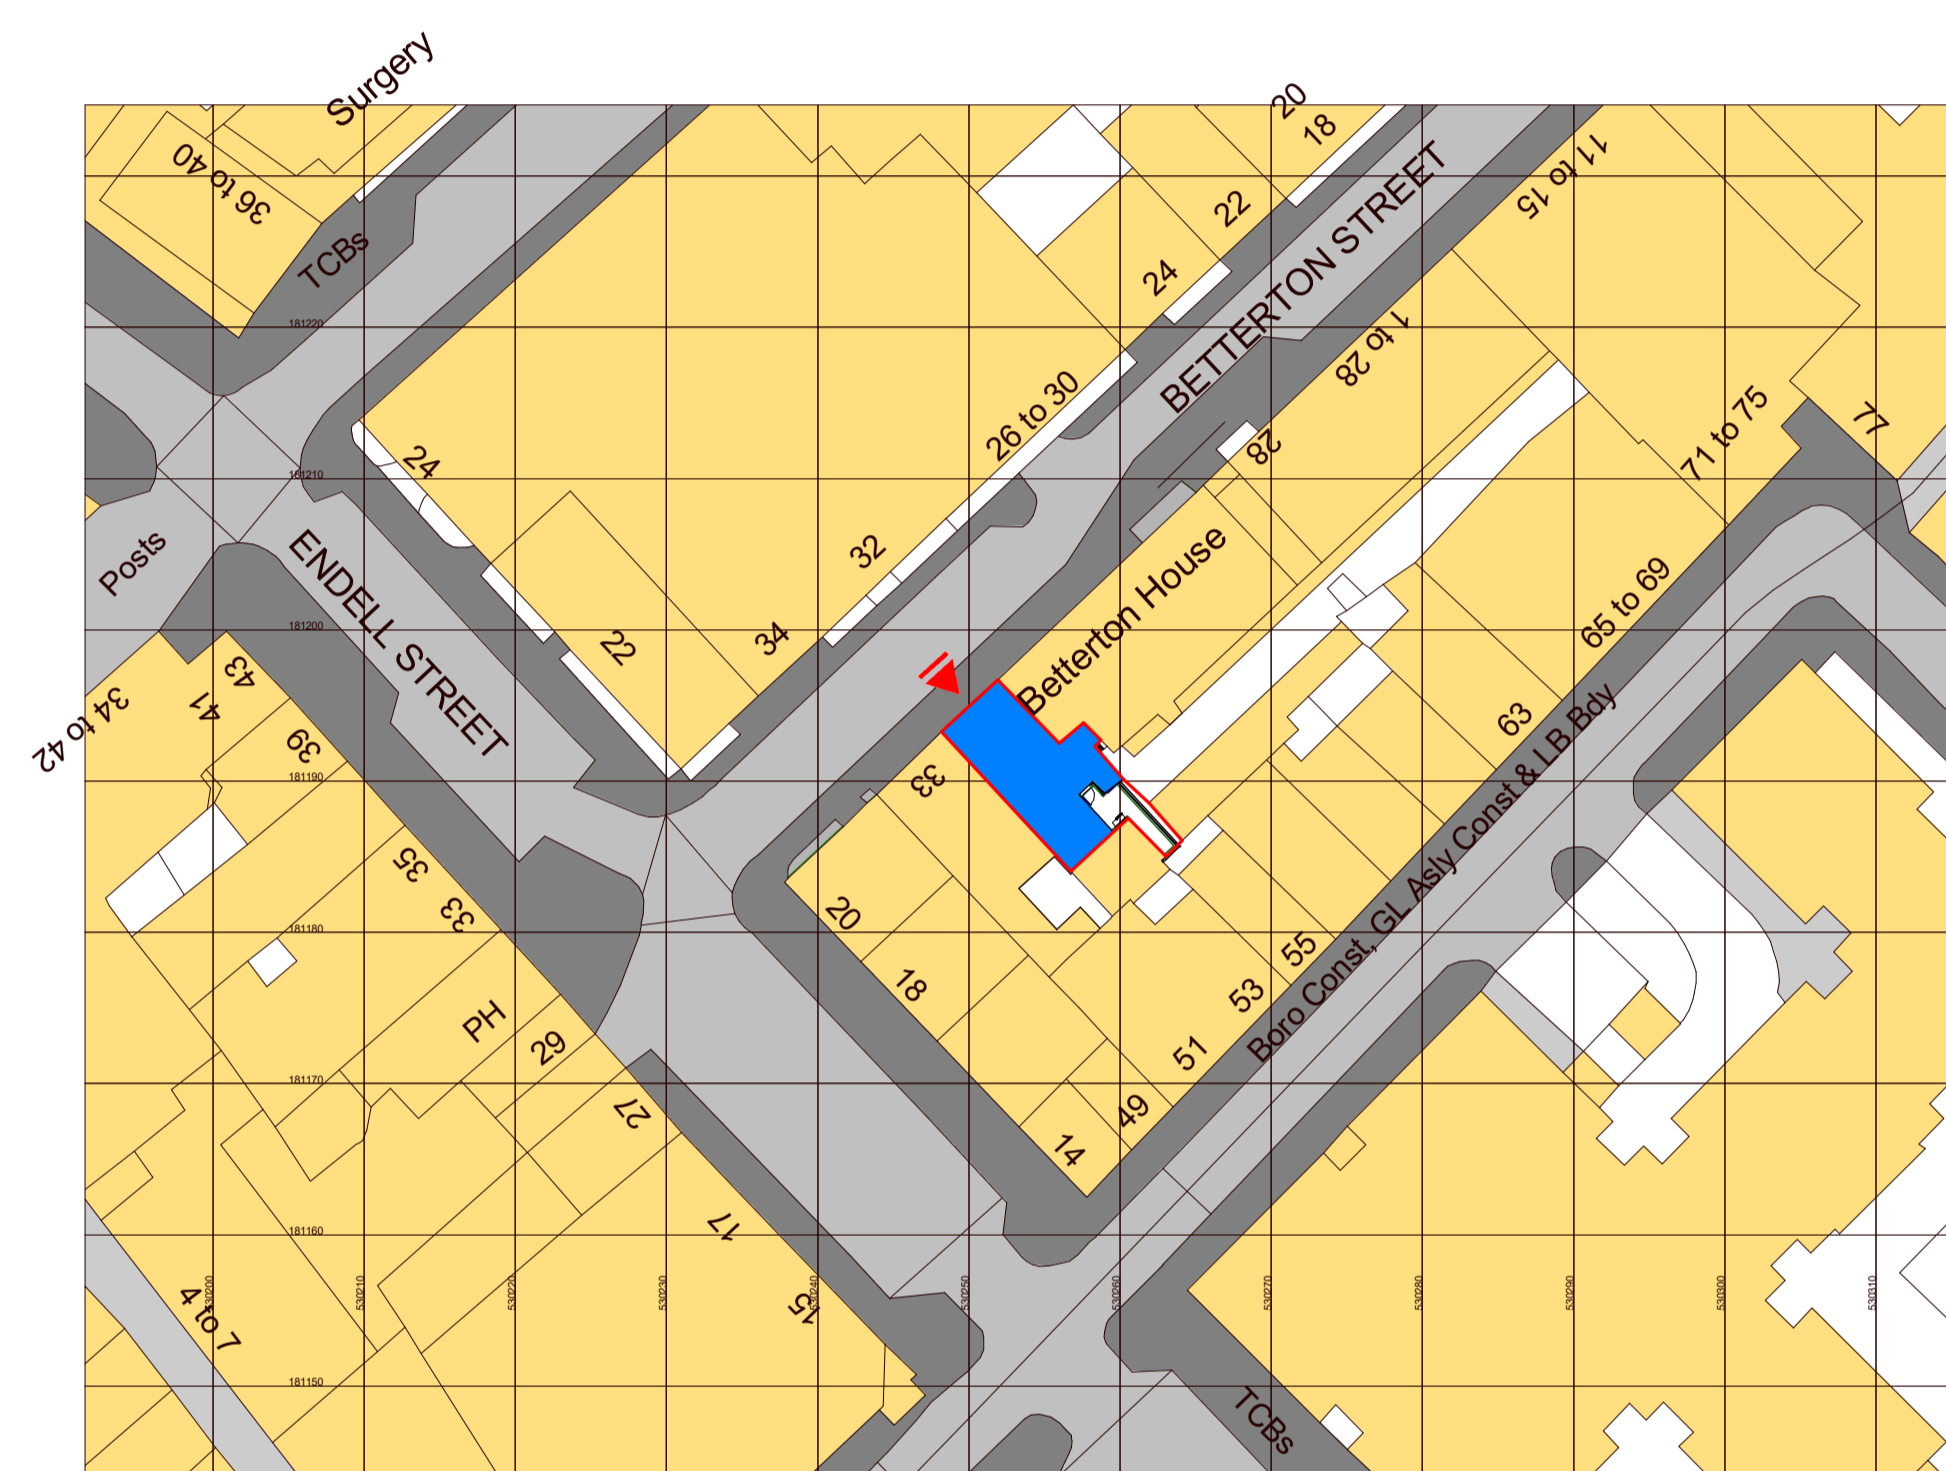

**1** 10100 Block Plan Proposed  
 SCALE: 1 : 500



P01 Issued For Planning 02.08.24  
 Rev Date



**AGA ASSOCIATES**  
 Architecture & Interiors  
 10 Fitzroy Square, Fitzrovia, London, W1T 5HP  
 T020 8014 8130  
 www.aga-associates.com

Client  
 Huong Nguyen

Project  
 31 Betterton Street, Camden, London,  
 WC2H 9BQ

Drawing  
 GA Block Plan  
 Block Plan Proposed

RJ Ref	Scale (A1)	Status	Revision
1093	1 : 500	Planning	<b>P01</b>
Drawing Number <b>1093-AGA-AGA-AZ-ZZ-DR-A-10100</b>			