




PAT03 - TYPICAL PATIO GATE - PLAN
SCALE - 1:20

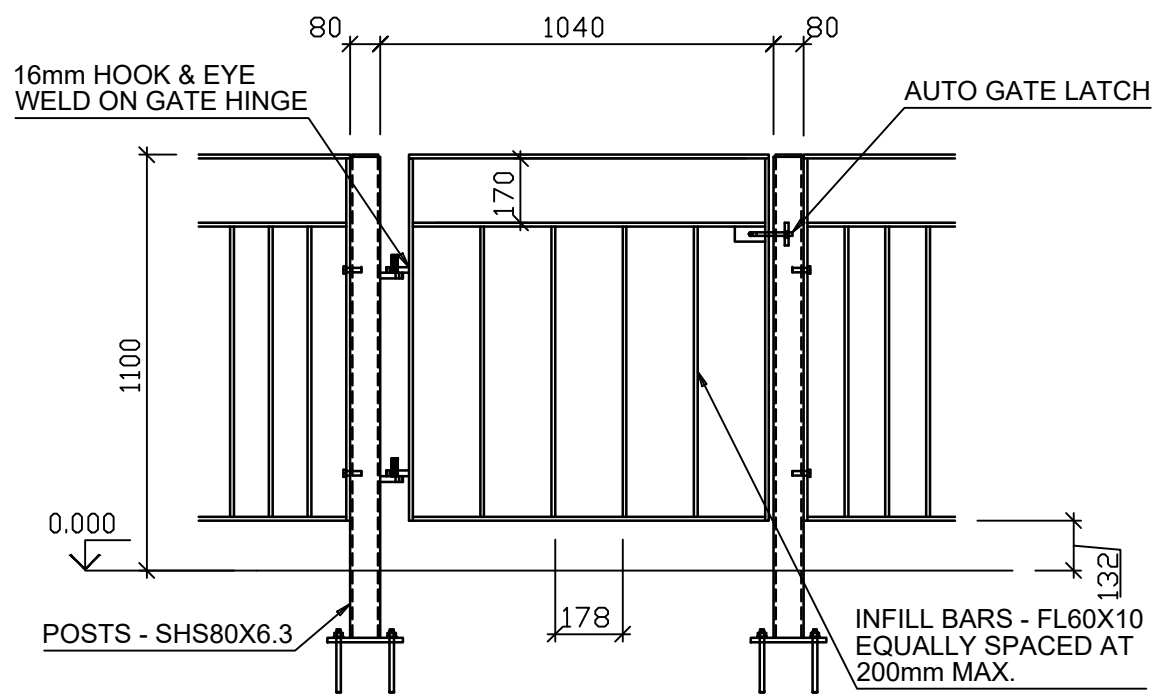


PAT03 - TYPICAL PATIO GATE - ELEVATION
SCALE - 1:20

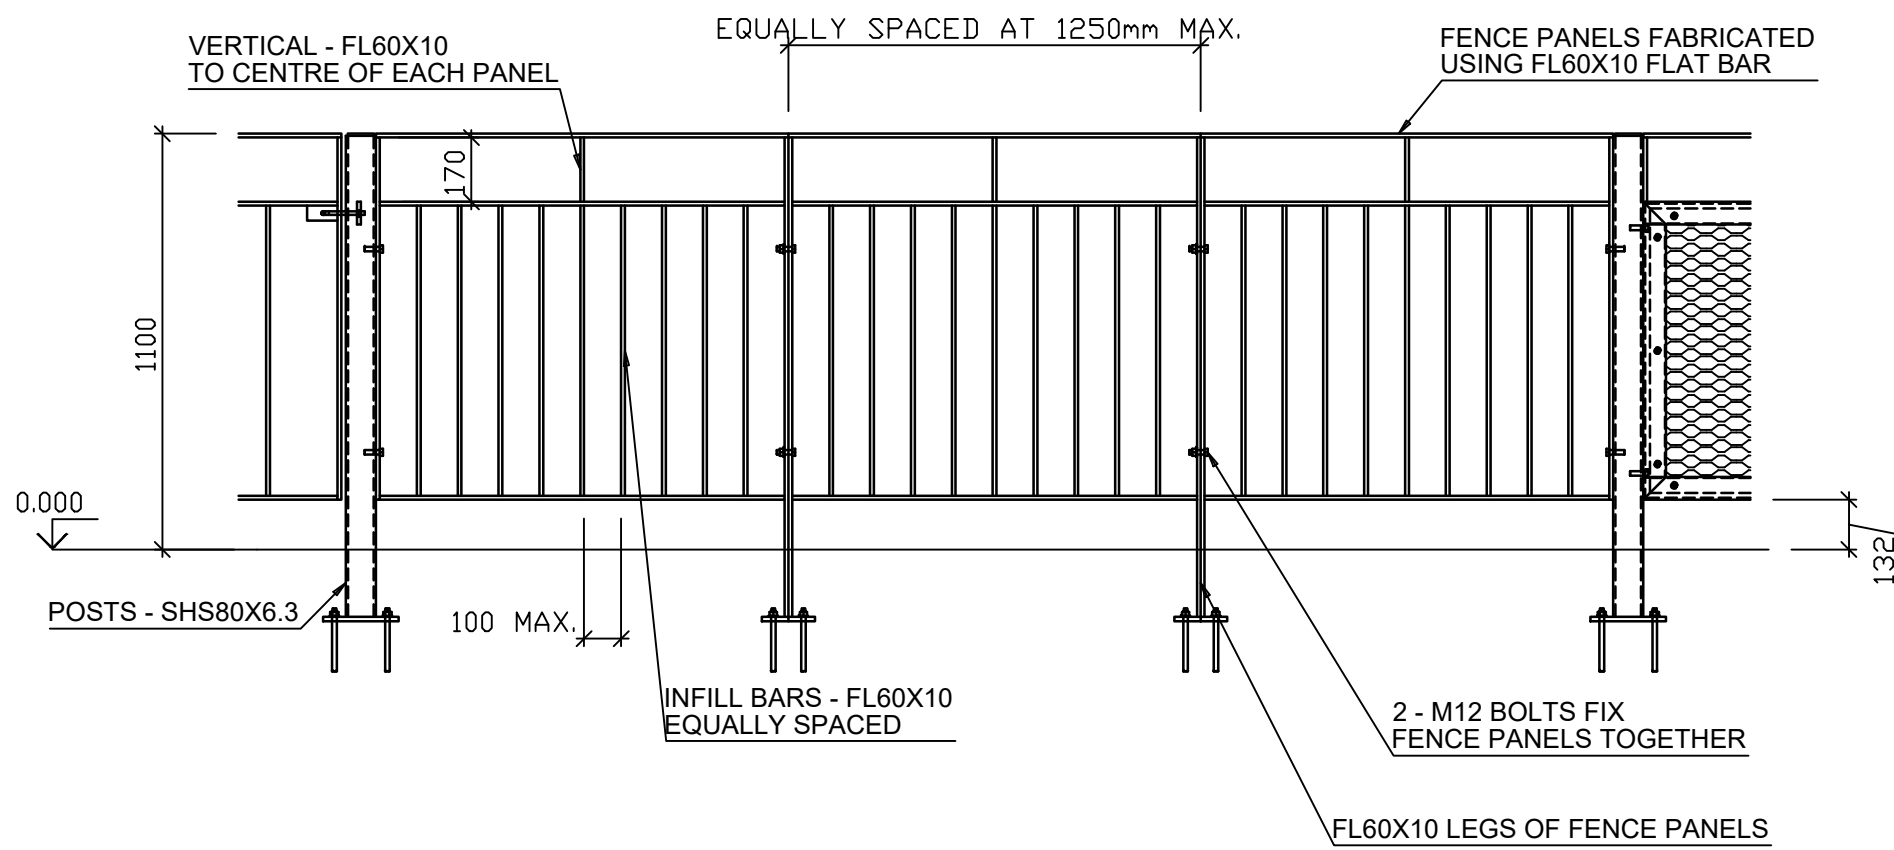


PAT01 - TYPICAL PATIO FENCE - ELEVATION
SCALE - 1:20

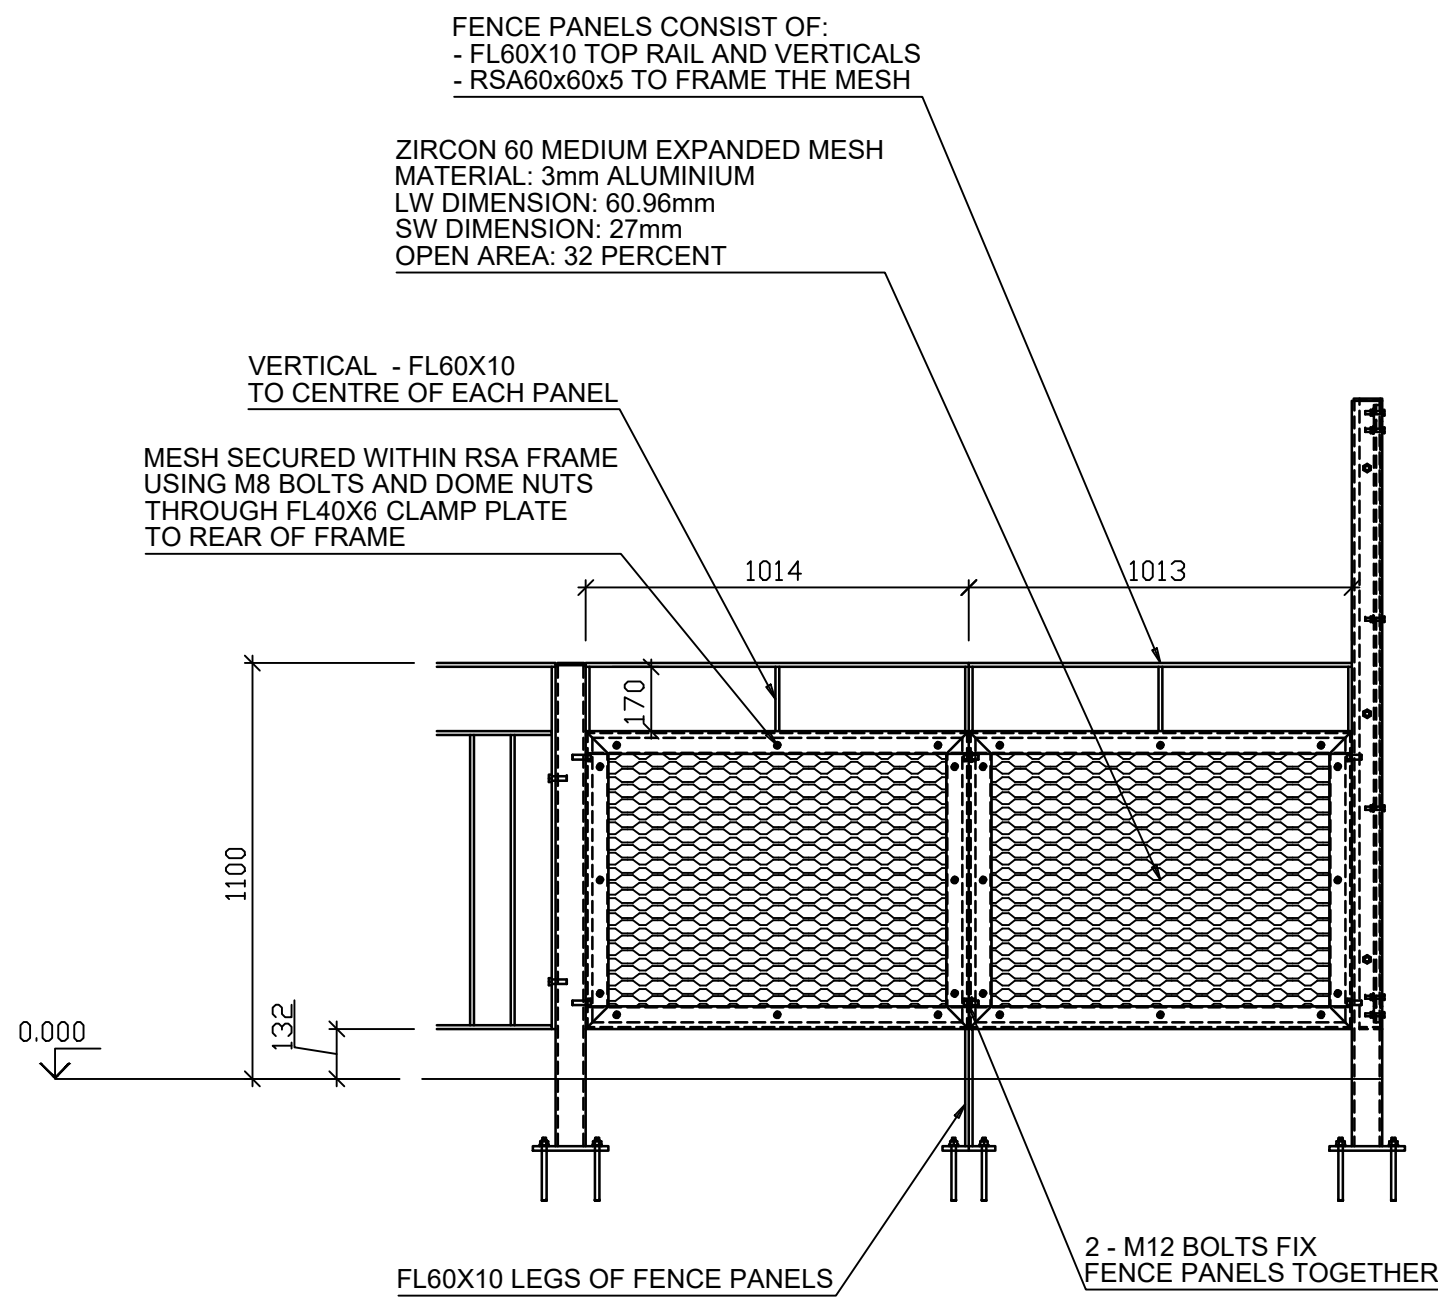


PAT04 - TYPICAL PATIO MESH FENCE - ELEVATION
SCALE - 1:20

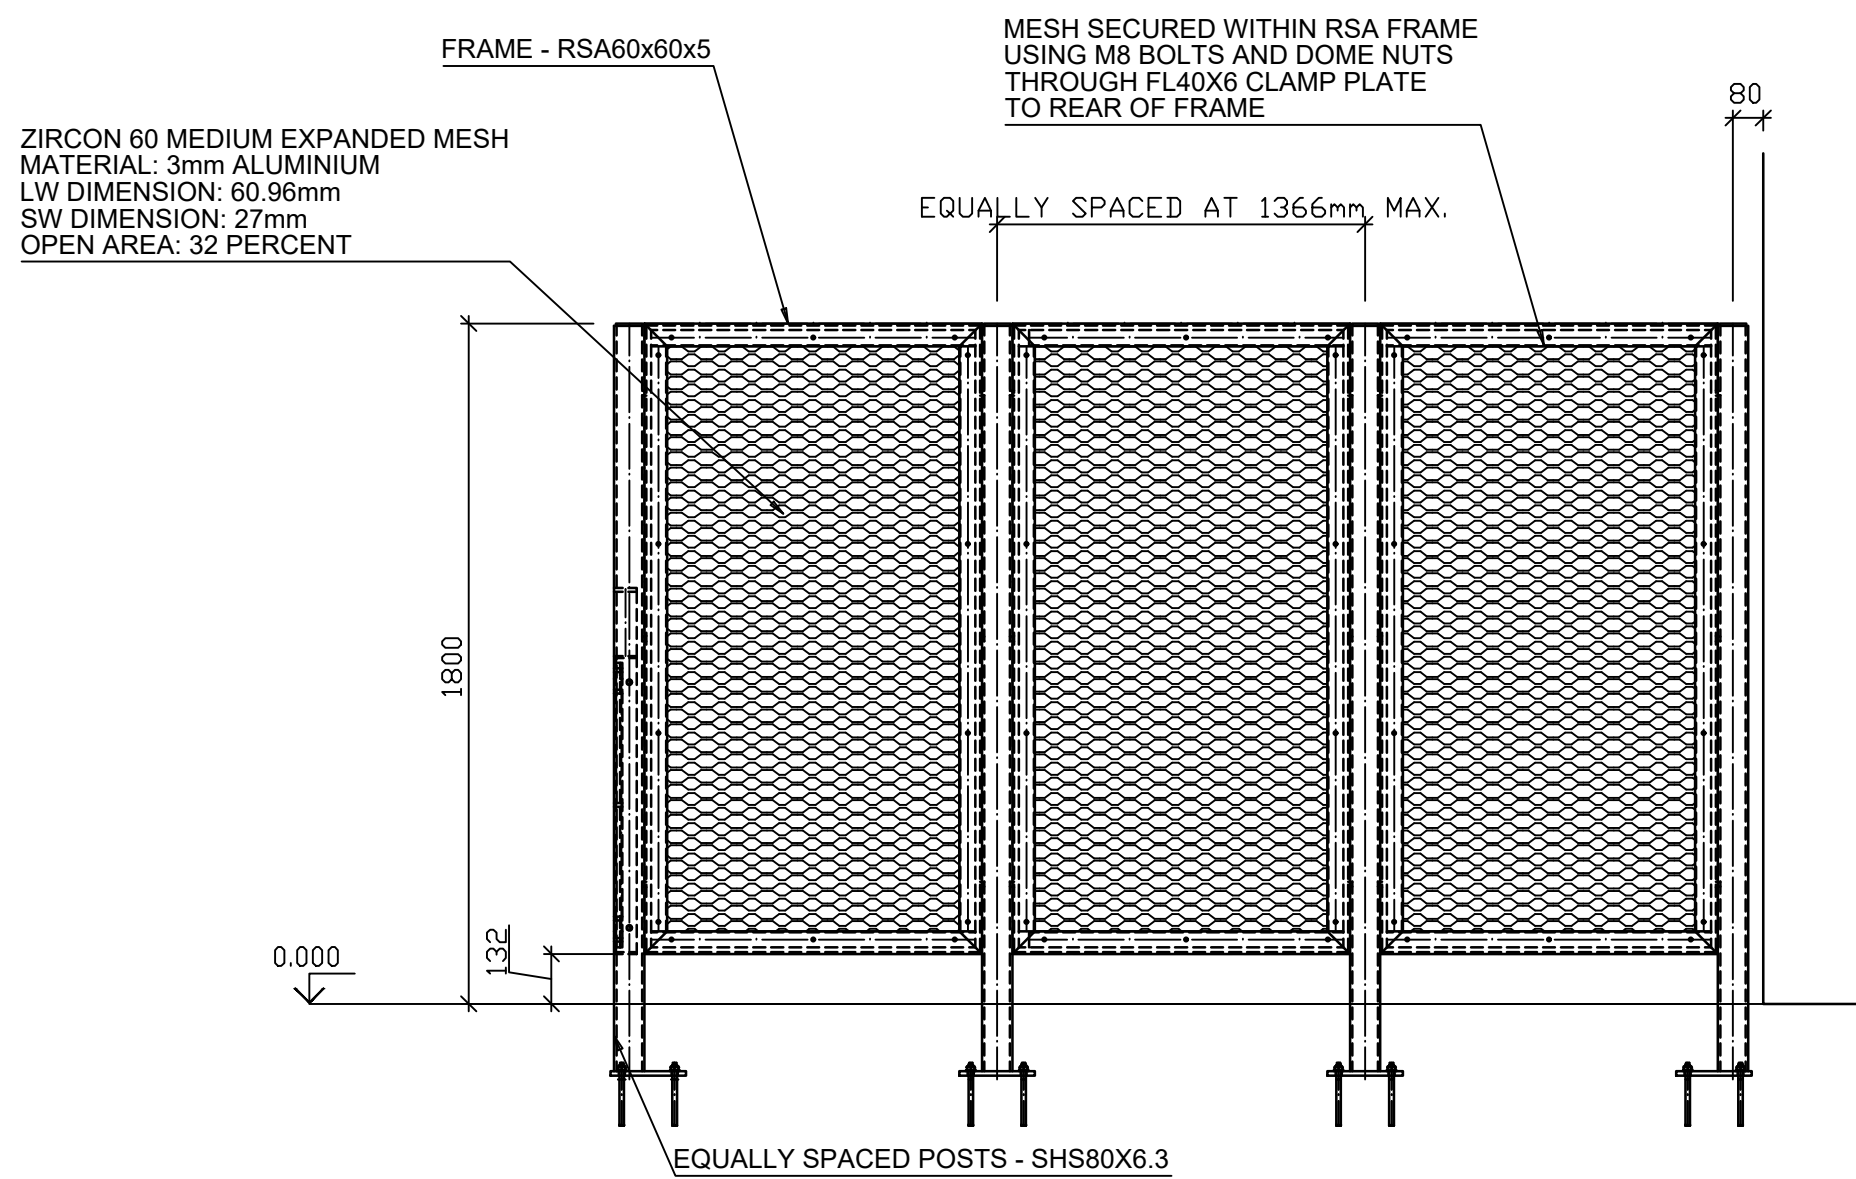


PAT02 - TYPICAL PATIO EDGE (1.8m HIGH) - ELEVATION
SCALE - 1:20

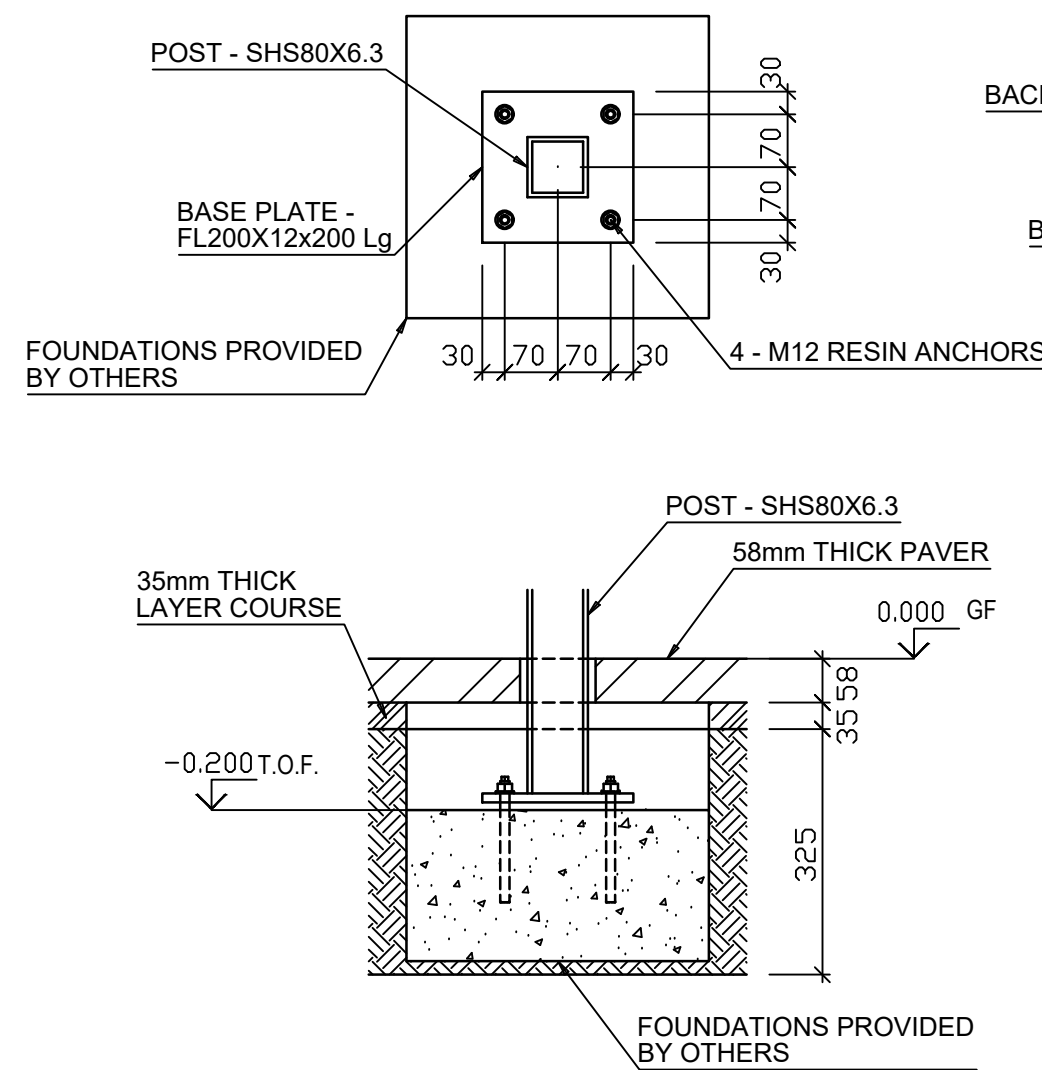


SHS80 POST FOOTING DETAIL
SCALE - 1:10

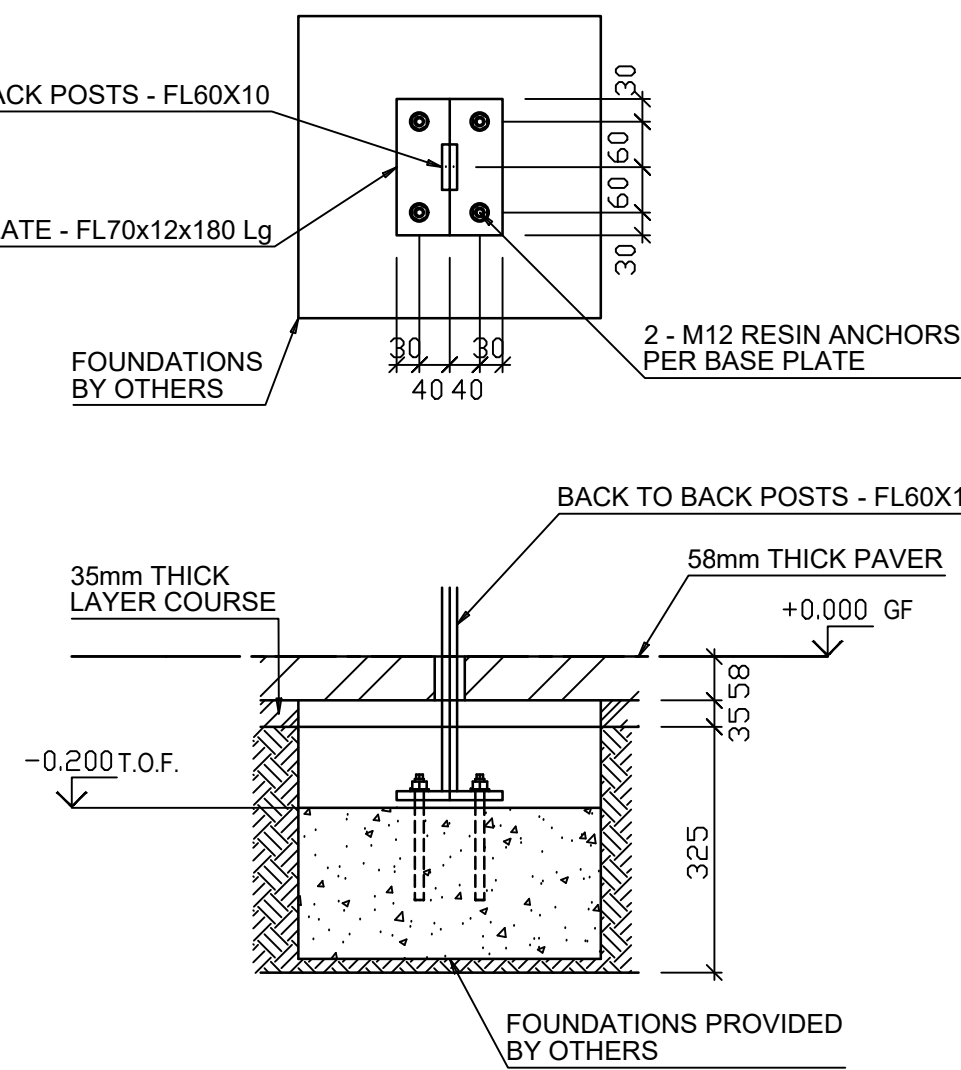

2x FL60x10 POST FOOTING DETAIL
SCALE - 1:10

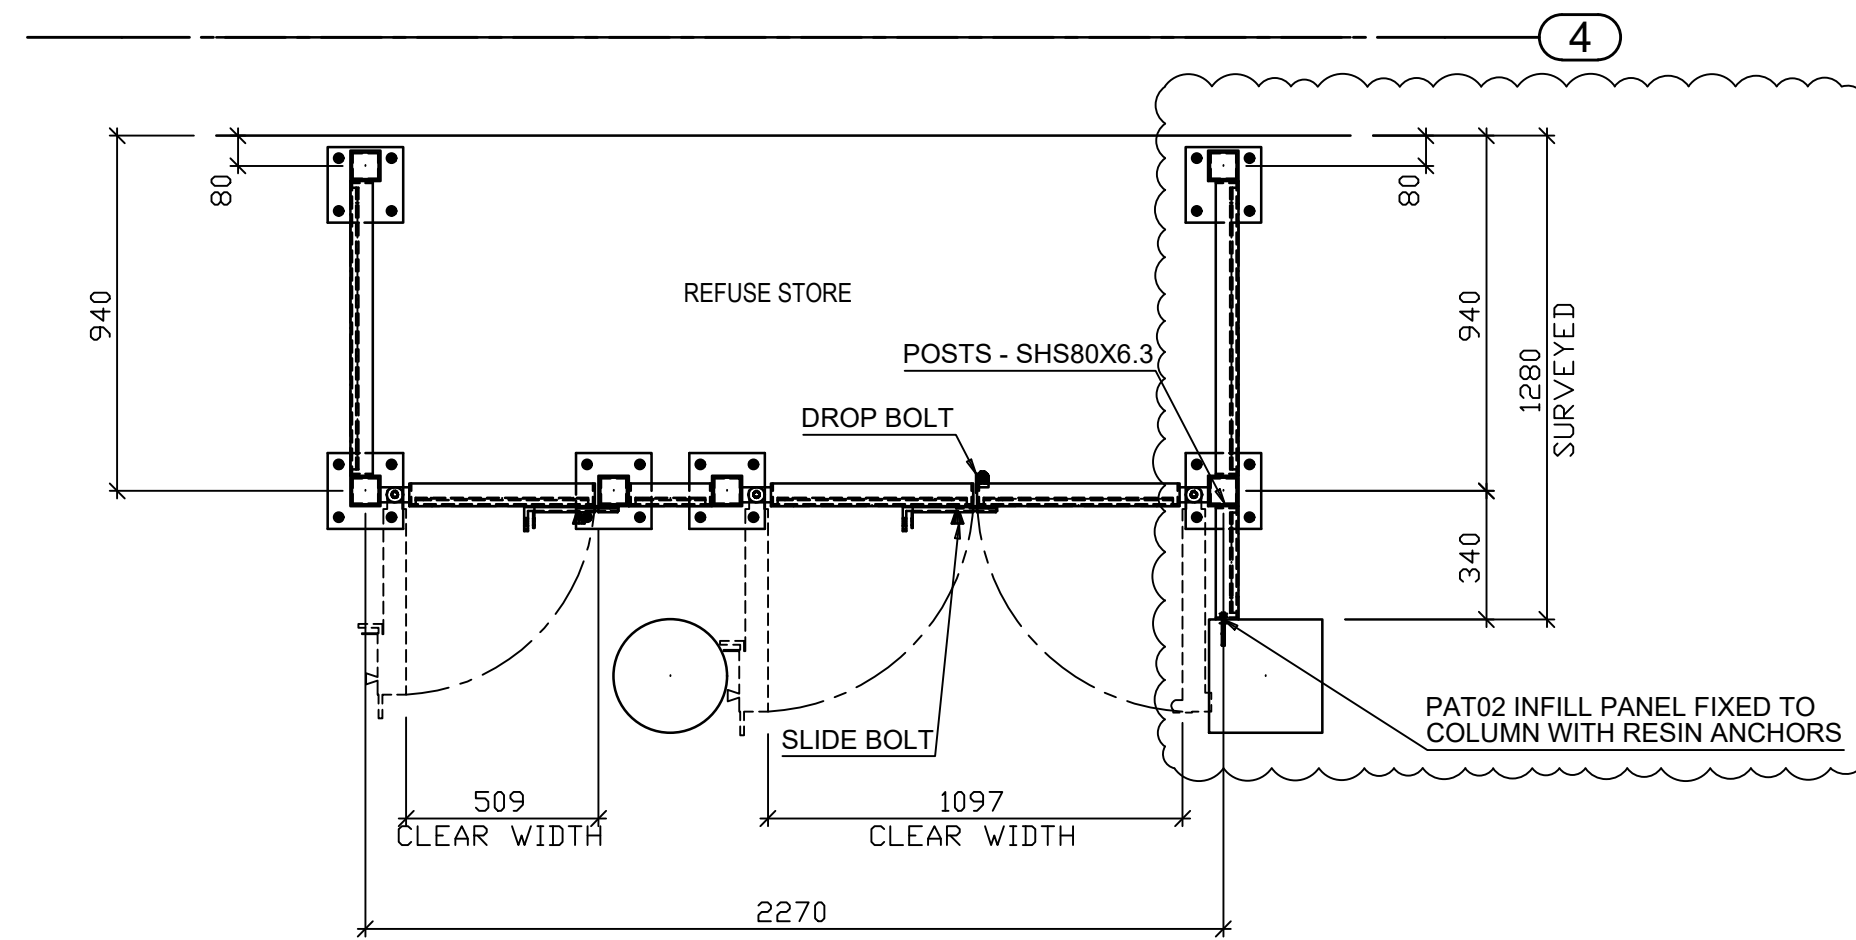


PAT02 - REFUSE STORE (1.8m HIGH) - PLAN
SCALE - 1:20

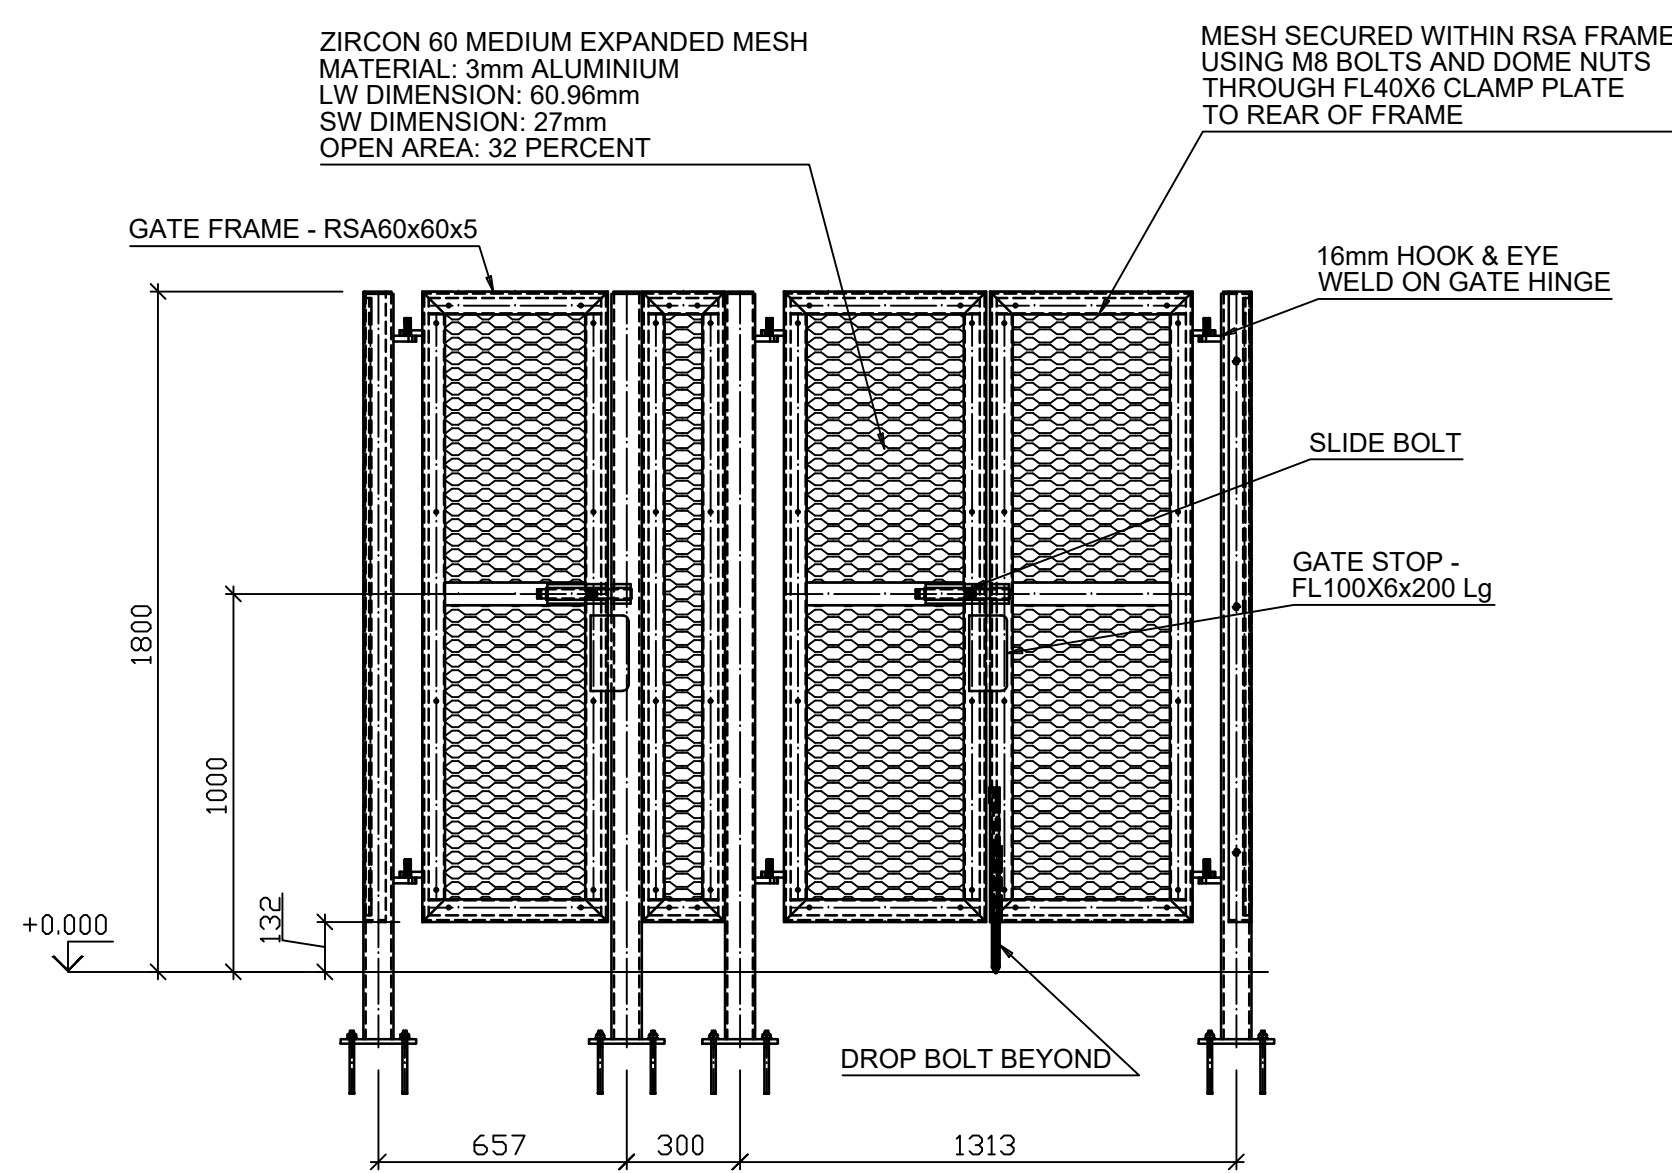

PAT02 - REFUSE STORE (1.8m HIGH) - ELEVATION
SCALE - 1:20

General Notes

1. This drawing must not be scaled.

F	04/12/2023	SEE REVISION CLOUD	MOB
E	29/11/2023	SEE REVISION CLOUDS	MOB
D	06/11/2023	SEE REVISION CLOUDS	MOB
C	01/11/2023	FOOTING DETAIL ADDED	MOB
B	31/10/2023	SEE REVISION CLOUDS	MOB
A	27/09/2023	INITIAL REVISION	MOB
Index	Date	Description	Author
REVISIONS			
FINISHES			
MILD STEEL: GALVANISED & PPC, RAL 7032			
ALUMINIUM MESH: PPC RAL 7032			
STATUS			
FOR APPROVAL			
 MEDWAY FABRICATIONS			
Unit 17E, Dolphin Park, Upper Field Road			
Epsom, Surrey, Surrey, Surrey, Surrey			
Tel: 01795 429400 Fax: 01795 429405			
Email: info@medway-fabs.co.uk			
www.medway-fabs.co.uk			
CLIENT			
QUINN LONDON			
PROJECT			
TYBALDS ESTATE			
DRAWING TITLE			
PATIO FENCE AND GATES			
DETAIL VIEWS			
DRAWN BY	CHECKED BY	DATE	SCALE @ A1
M O'BRIEN	C.C.	06/11/2023	AS NOTED
PROJECT No.	DRAWING No.	REV	
C13735	GA - 102	F	