

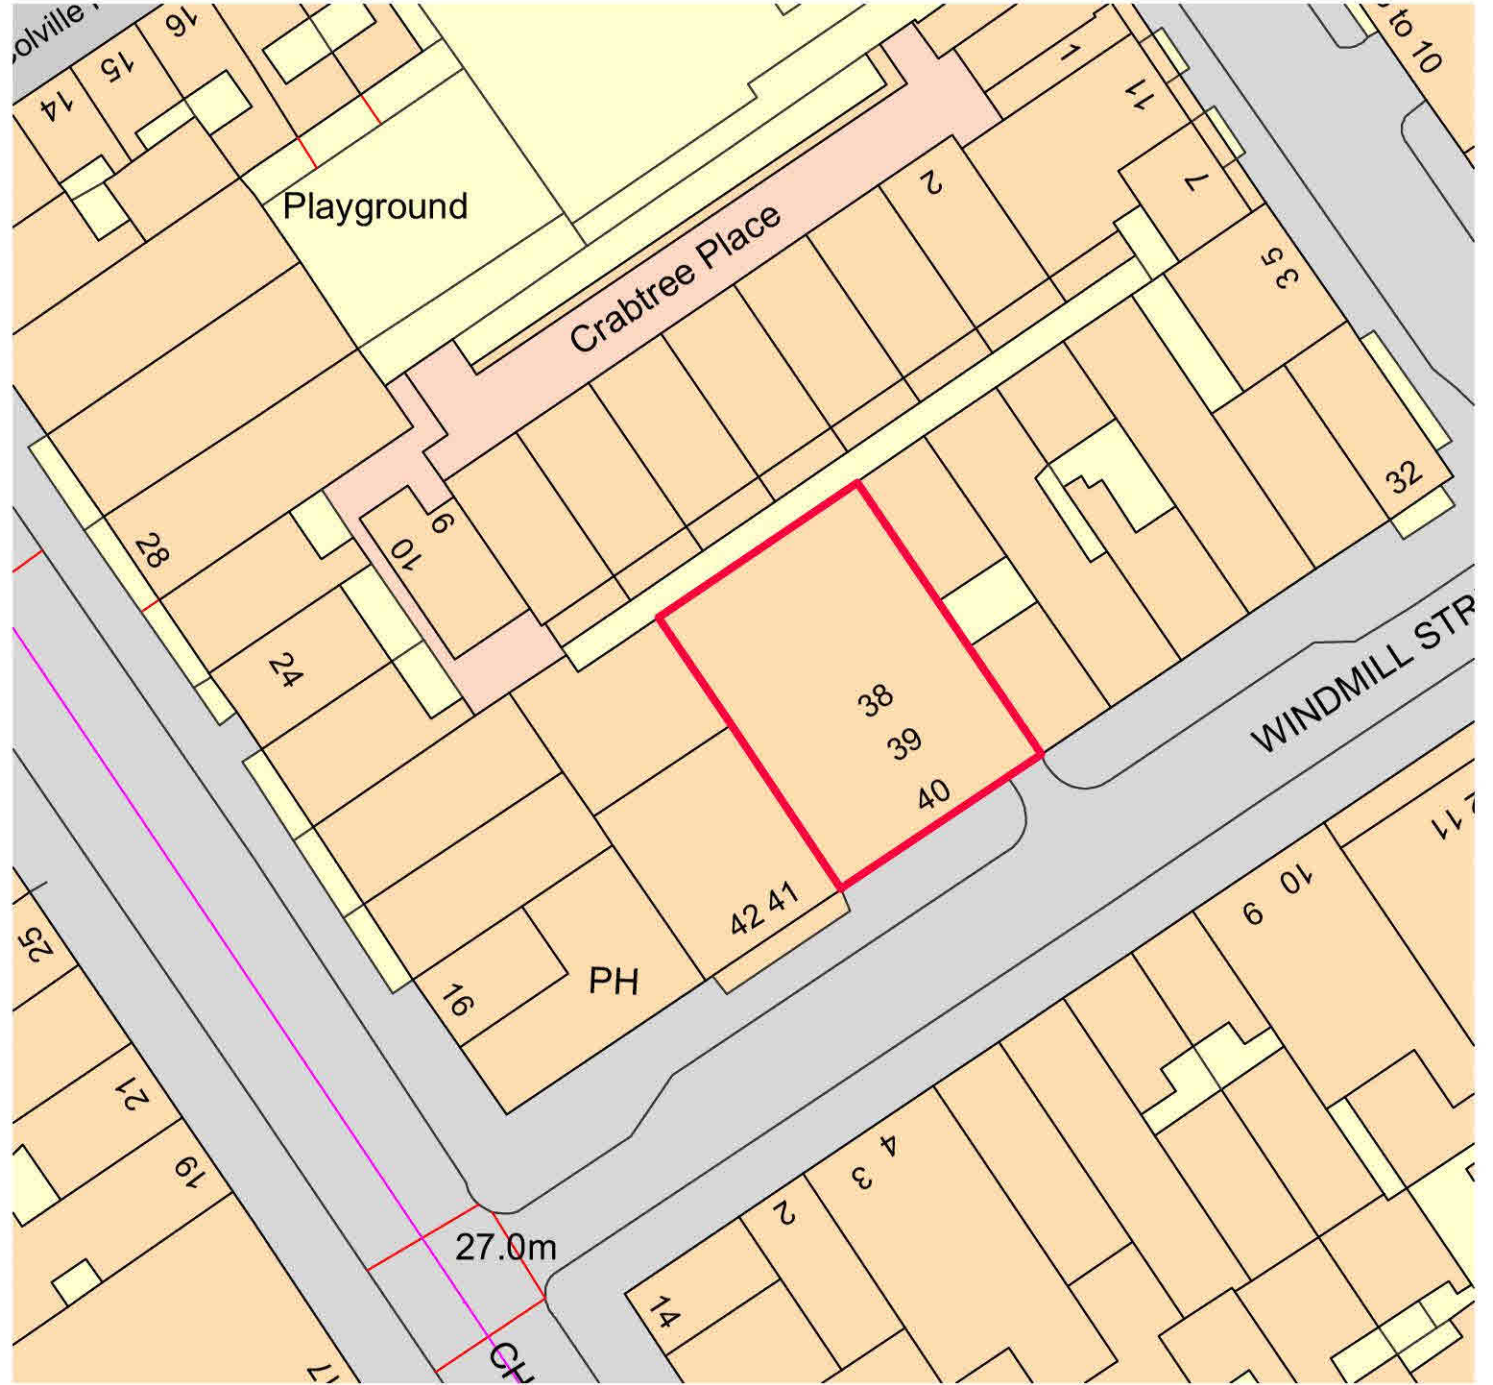
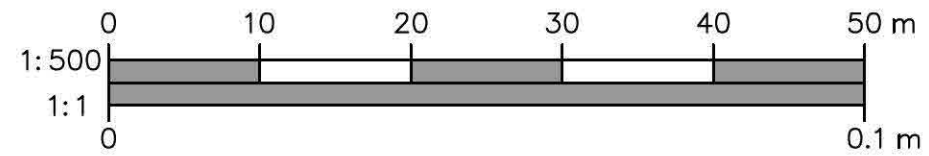


Ordnance Survey, (c) Crown Copyright 2013. All rights reserved. Licence number 100022432

Location Plan 1:1250

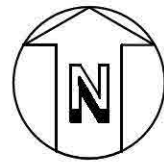

Block Plan 1:500

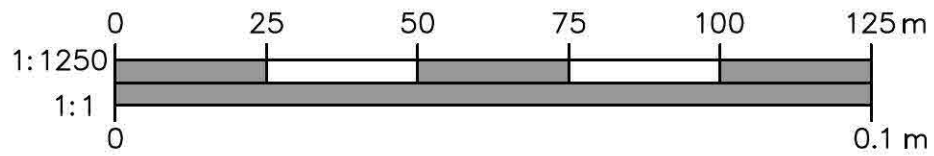

PROJECT
proposed Siting of a Caravan at
38-40 Windmill Street
London W1T 2JX

Location & Block Plan

DATE **07/09/23**
 DRAWN **MN**
 CHECKED

SCALE **As stated © A3**
 DRG. NO. **NW/002**
 REV. **-**