





Elevation 1

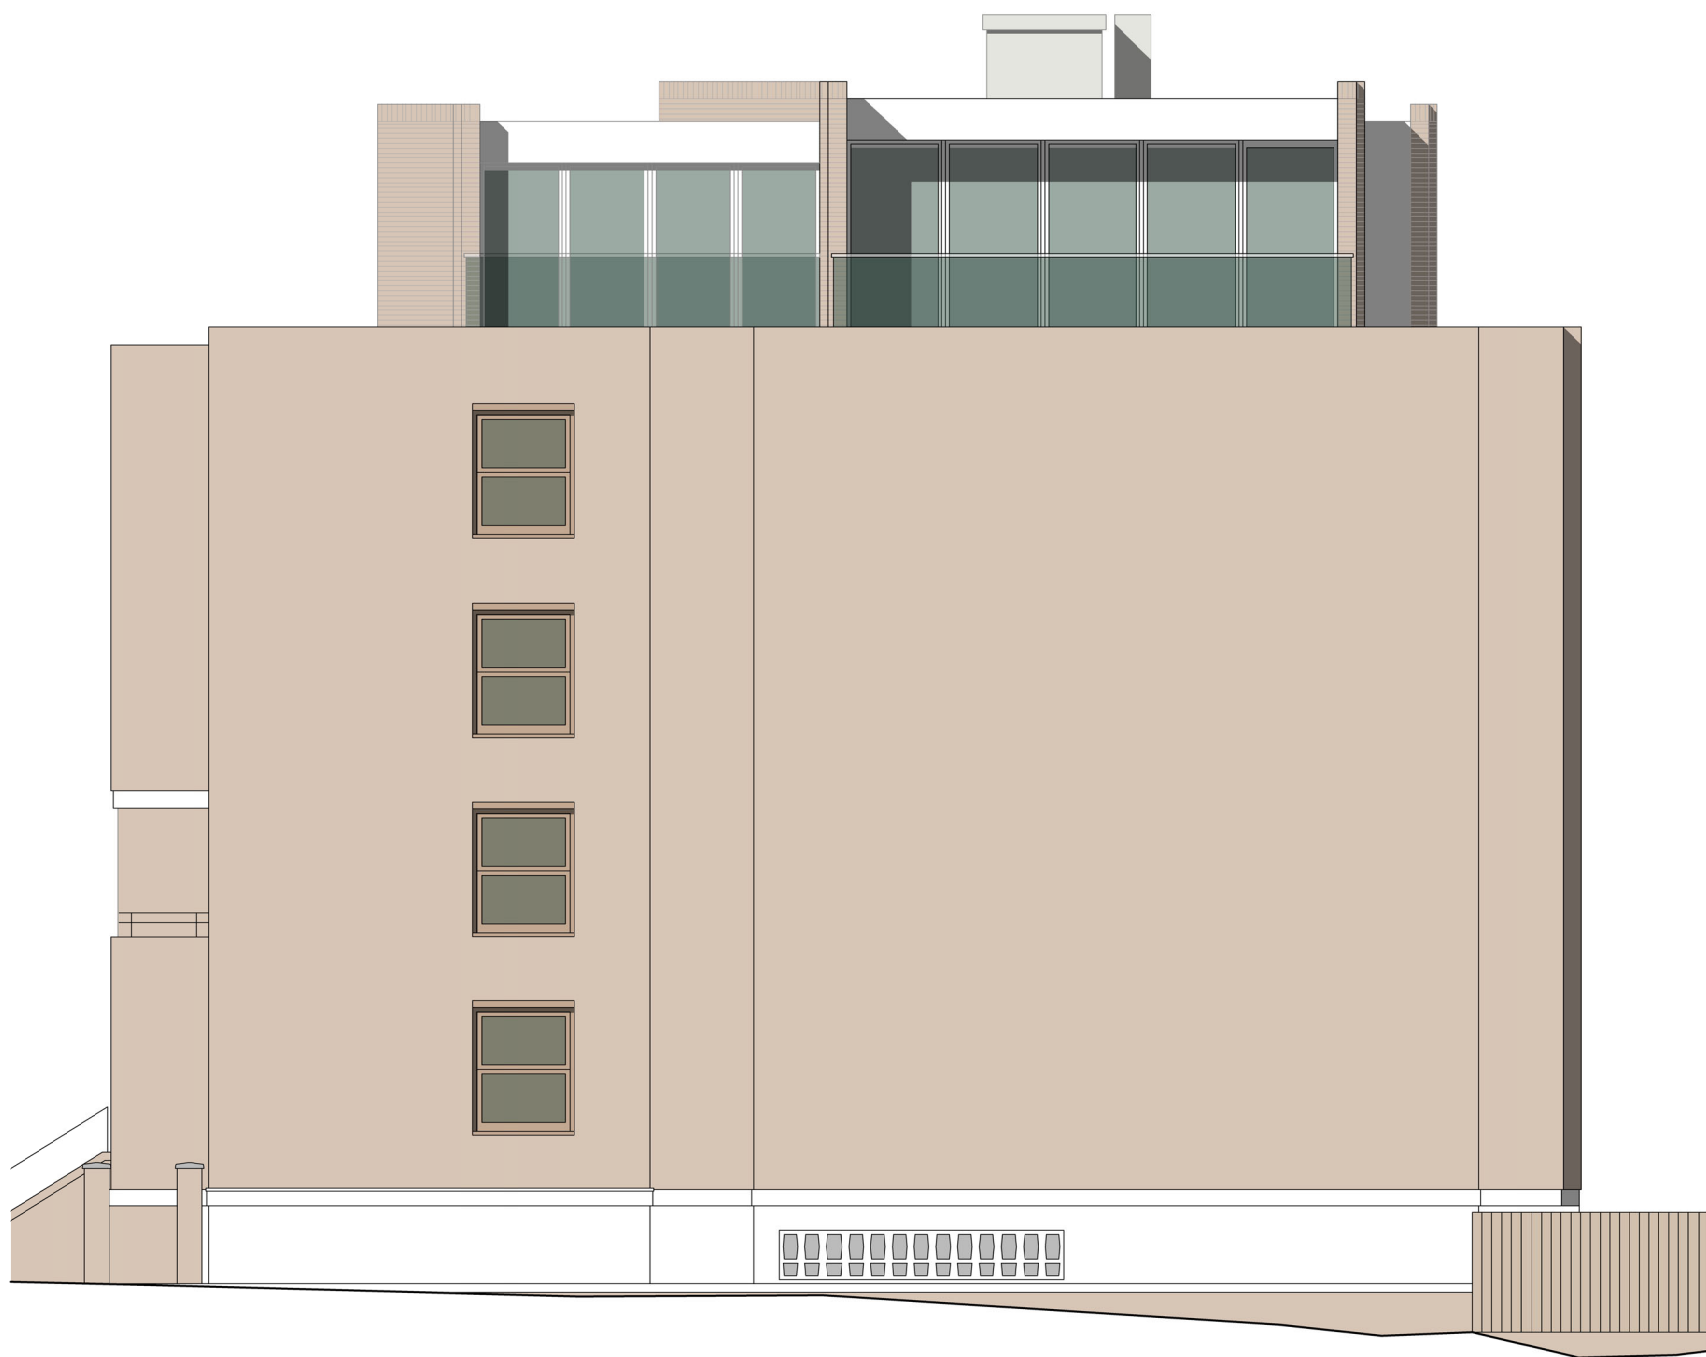

Elevation 2

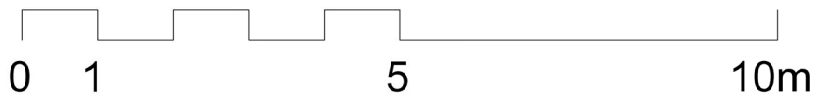

<div><div>TONY FRETTON ARCHITECTS</div><div>Tony Fretton Architects Ltd 21 Berners Street, London W1T 3LP T+44 (0)20 7284 2000, F+44 (0)70 1197 5379 mail@tonyfretton.com, www.tonyfretton.com</div></div> <div><div>Drawing No:</div><div>306_PL_329</div></div> <div><div>Rev</div><div>A</div></div>	<div>Job No:</div> <div>306</div>	<div>Rev</div> <div>Date</div> <div>Comments</div>
	<div>Project:</div> <div>Darwin Court</div>	
	<div>Drawing title:</div> <div>Flats 90-105 Elevations</div> <div>As Proposed</div>	
	<div>Scale:</div> <div>1:200 @ A3</div>	
	<div>Origination Date:</div> <div>November, 2023</div>	
<div>Status:</div> <div>Planning</div>		

Key

NOTES

All dimensions are from structure to structure unless indicated otherwise.

Elements of structure and services are indicated for coordination purposes only. For full structural and services layouts refer to Structural and Services Engineers' drawings.

All dimensions to be checked on site prior to construction or fabrication of any elements.

Any discrepancies between figured dimensions to be reported to the architect for clarification prior to commencing work.

For legend see signature sheet 112_C02B_001.

© Copyright Reserve