



01 FIRST FLOOR - KEY PLAN
SCALE 1:200 @ A2

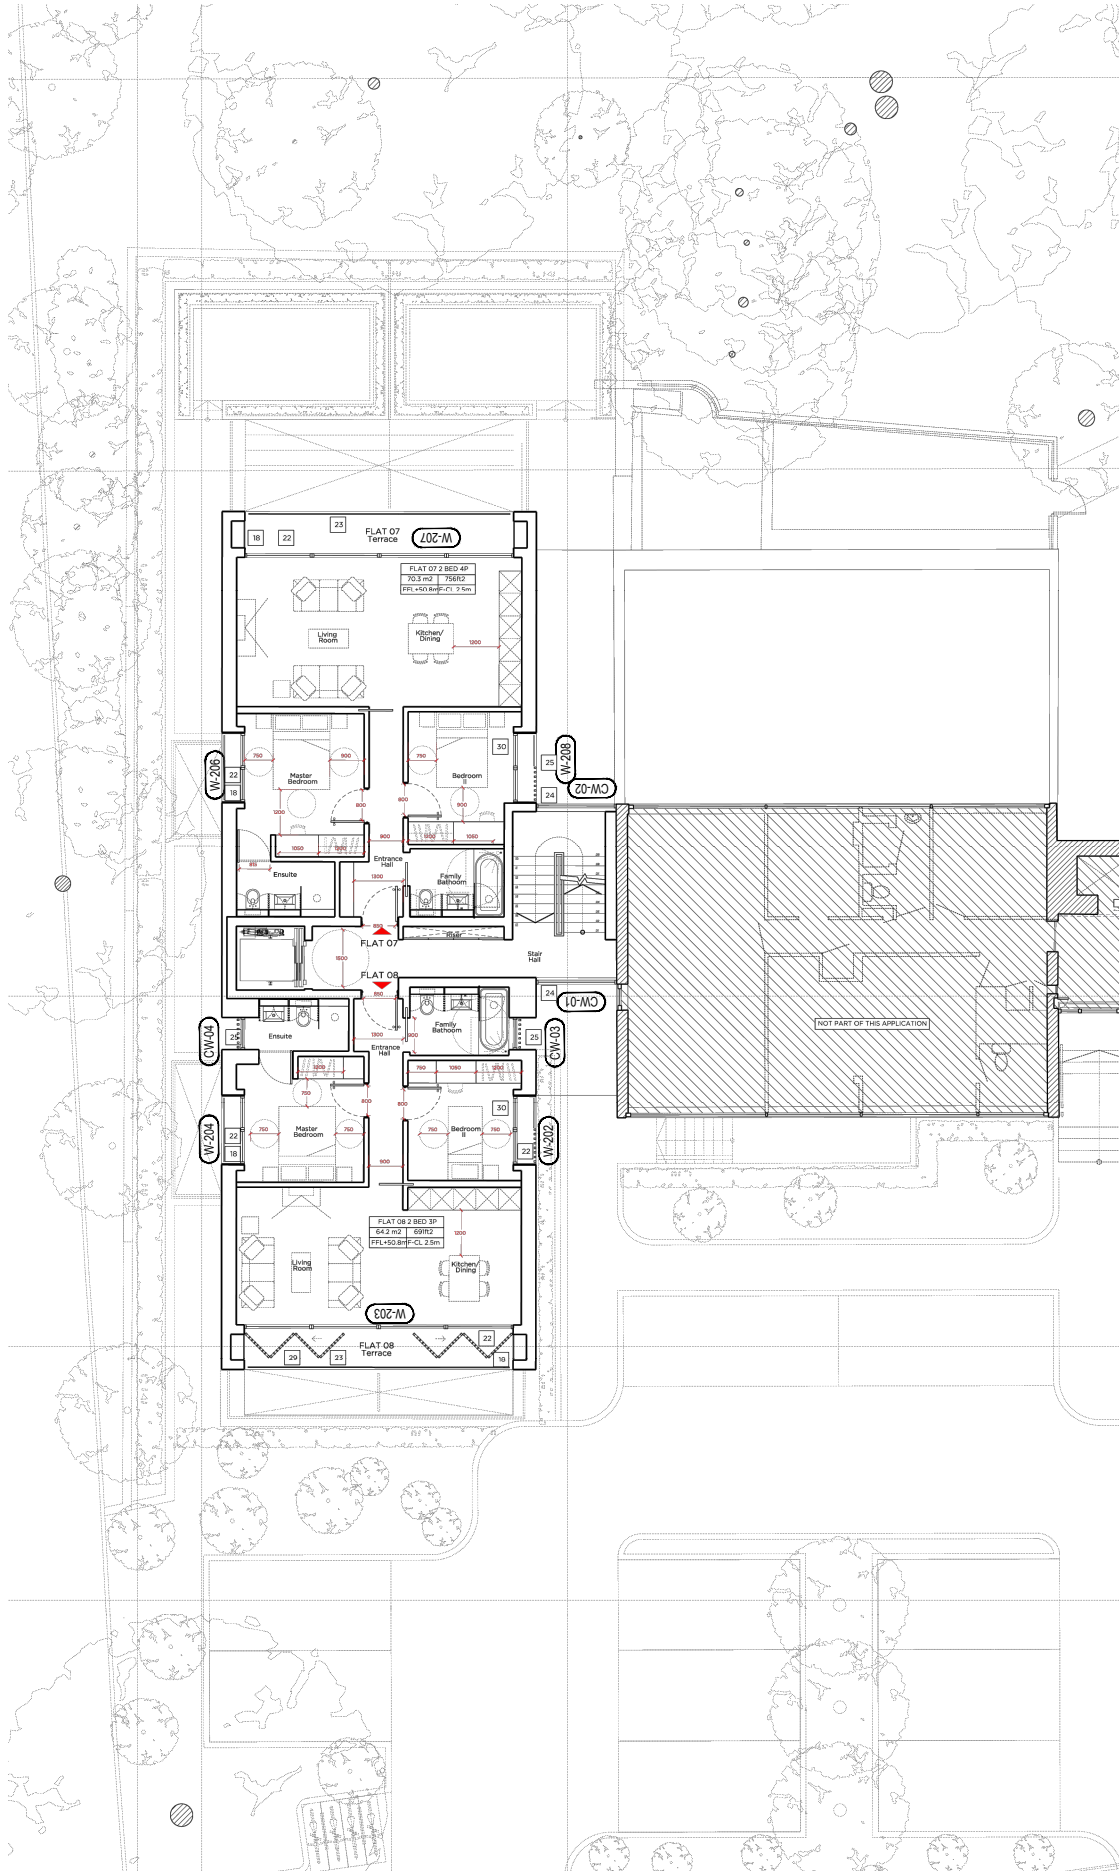

02 SECOND FLOOR - KEY PLAN
SCALE 1:200 @ A2

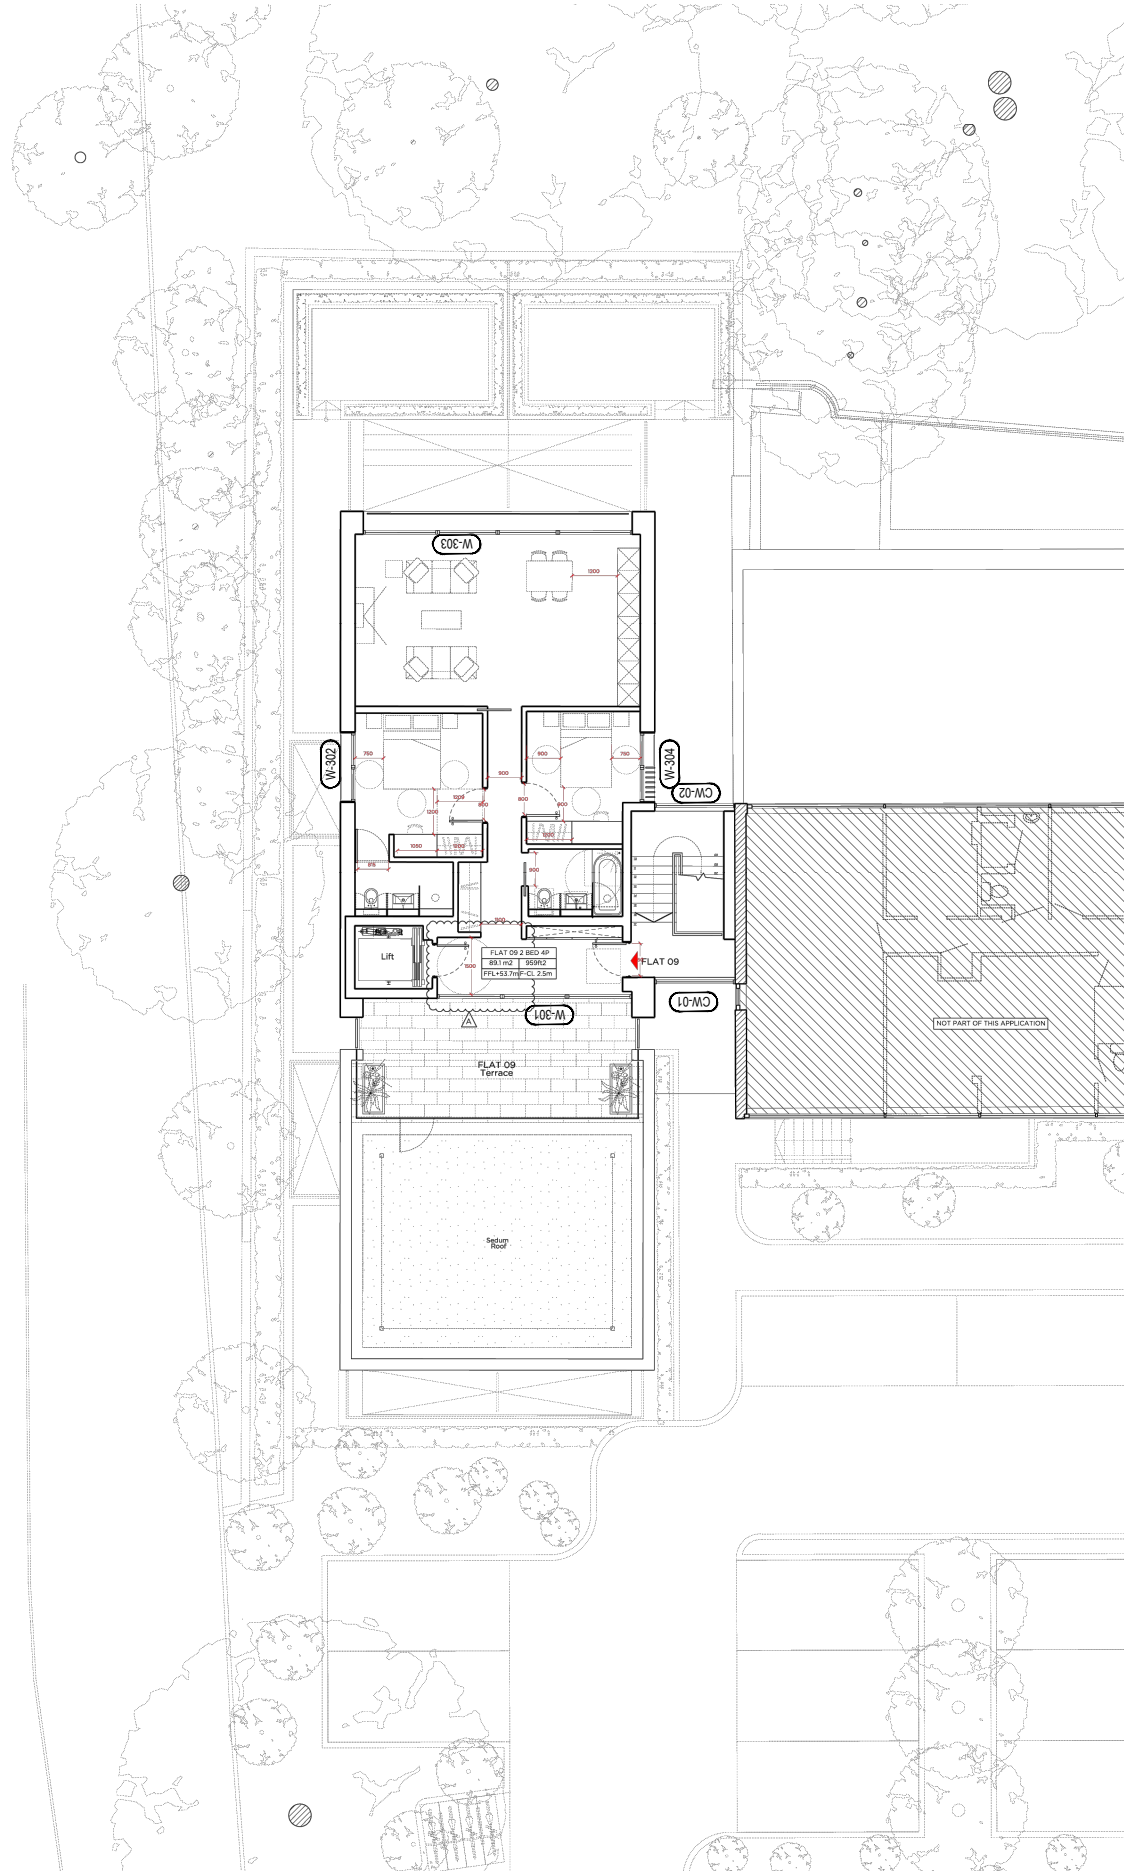

03 THIRD FLOOR - KEY PLAN
SCALE 1:200 @ A2

0m 10m

PLANNING ISSUE

NOTES

Copyright Carbogno Ceneda Architects.

No implied license exists. This drawing should not be used to calculate areas for the purposes of valuation. All dimensions to be checked on site by the contractor and such dimensions to be their responsibility. Do not scale drawings

This drawing is to be read in conjunction with all other contract documents and specifications and all other consultants drawings. All levels and dimensions should be checked on site

All work must comply with relevant British Standards and Building Regulations requirements Drawing errors and omissions to be reported to the architect

NOTE:
CONSENTED DRAWINGS
ANNOTATED WITH WINDOW
REFERENCE RELATED TO
DISCHARGE OF CONDITION 7
PLANNING REF. 2018/0645/P
APPEAL REF. APP/X5210/W/19/324040
APPEAL DATE: 19th MARCH 2020

Project Ref. No.	2113
Client	BROXWOOD VIEW LIMITED
Date	NOVEMBER 2023
Scale	1:200 @A2
Project	BROXWOOD VIEW, 29 ST EDMUNDS TERRACE, LONDON NW8 7QH
Drawing Name	PLANS WITH TAGGED GLAZING CODES (1st Floor, 2nd Floor and 3rd Floor)
Drawing No.	PC110
Rev.	-
Drawn	CF
Approved	AC
Signed	

CARBOGNO CENEDA ARCHITECTS
48a ANTILL ROAD, LONDON N15 4BA
TEL 07890 586 884
INFO@CARBOGNOCENEDA.COM

© COPYRIGHT NOT TO BE REPRODUCED
OR USED WITHOUT PERMISSION