


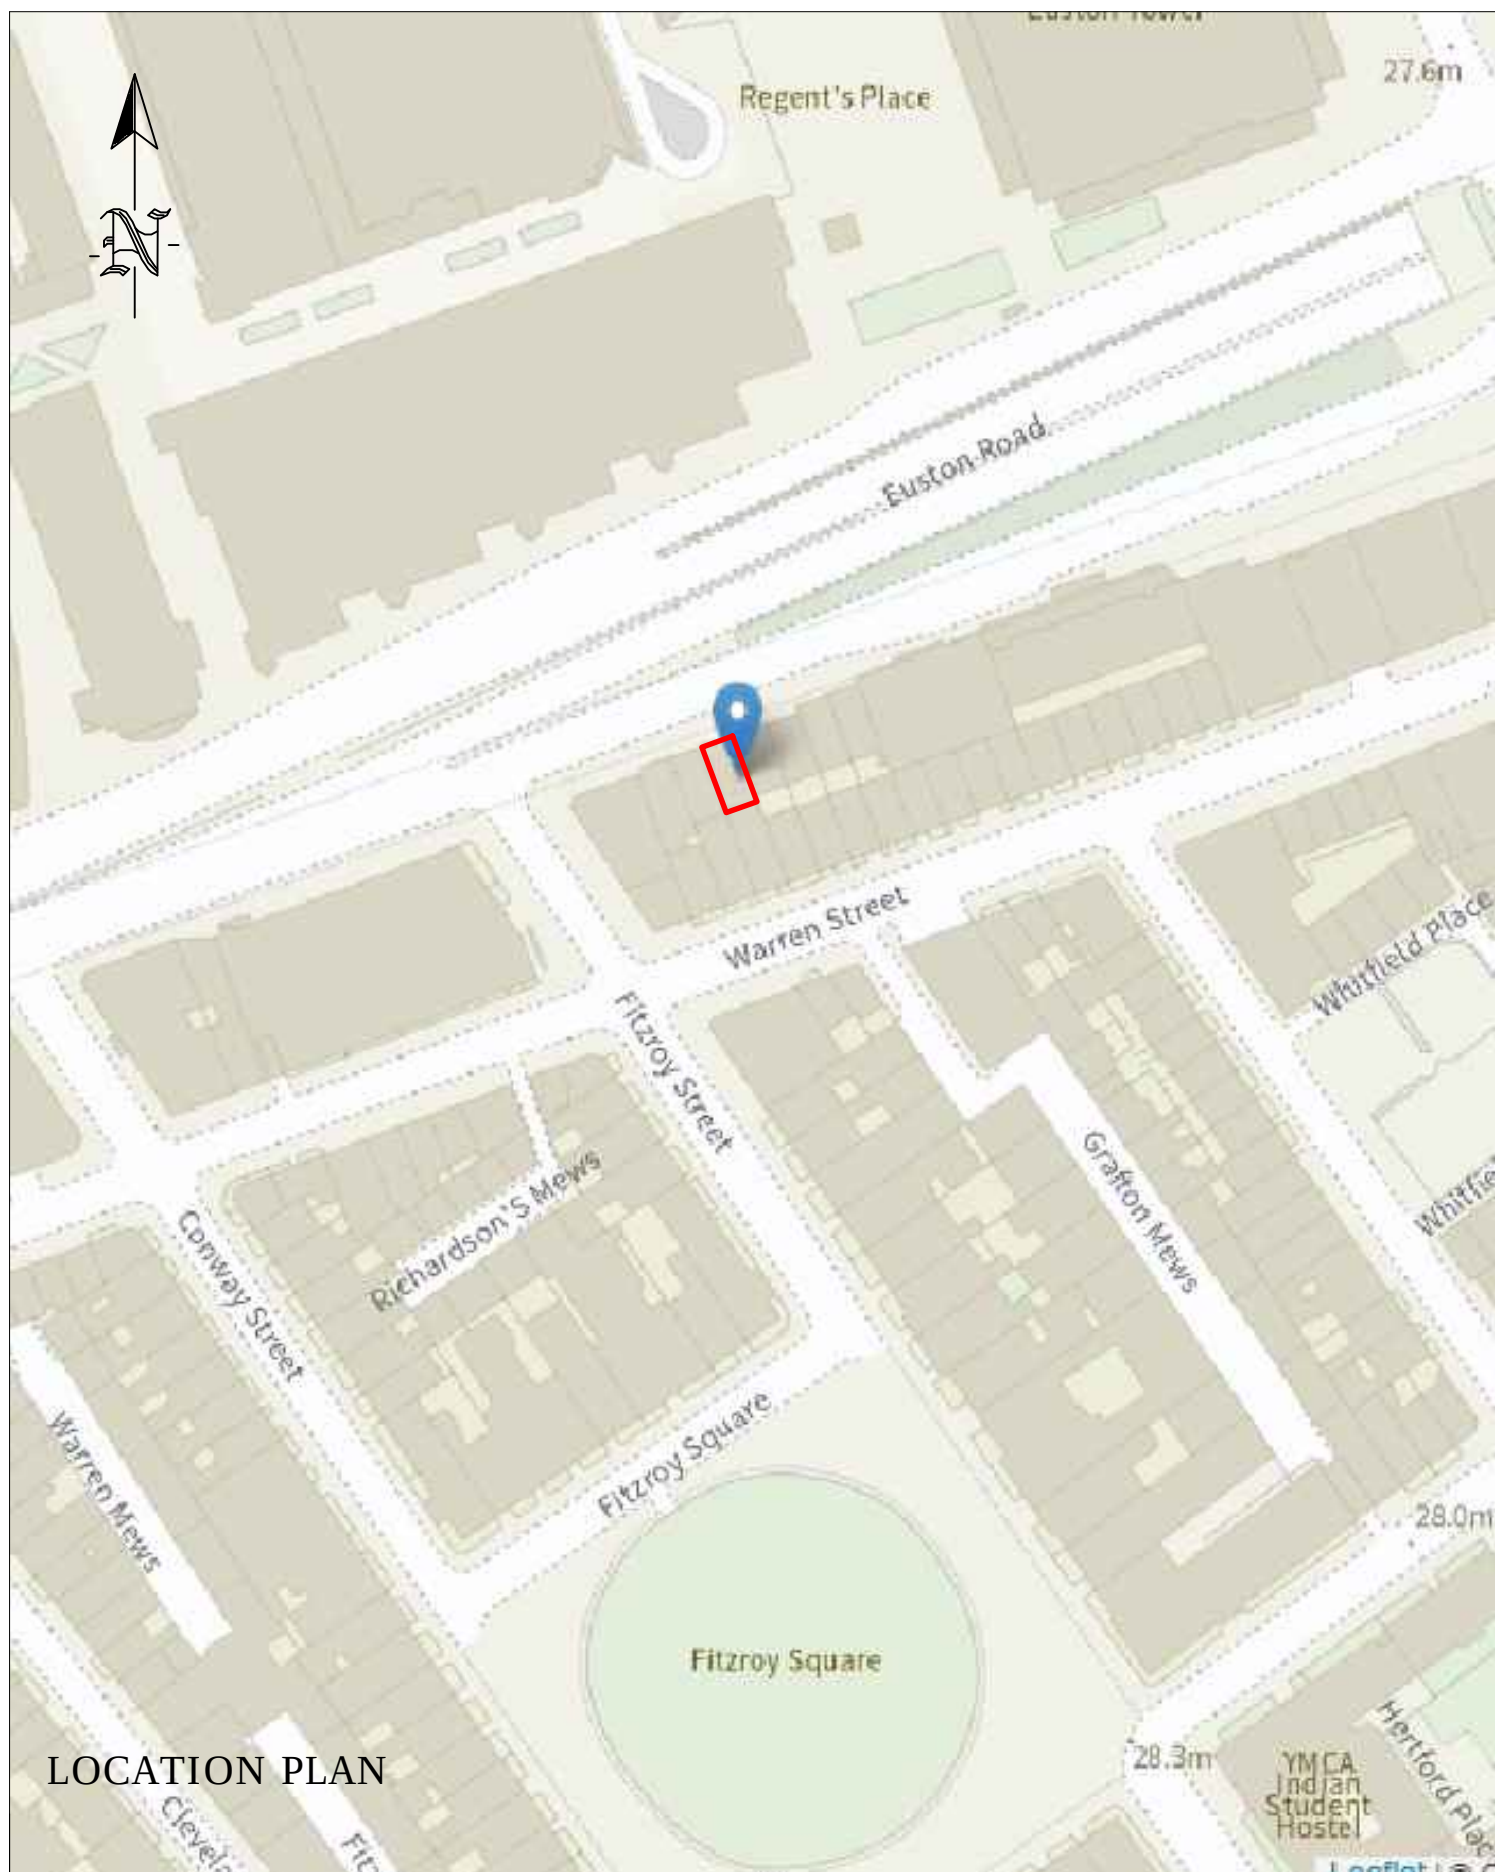

335 Euston Road, London NW1 3AD



THE GILLETT MACLEOD PARTNERSHIP
Chartered Architects & Town Planning Consultants

1 High Road Old Eastcote Pinner Middlesex HA5 2EW tel. 0208 868 1333

Drg. No. 22/3519/1
Scale 1250@A4
Date 11/07/22
Drawn by SB