

Full height metal cover to services

Refrigerant tray under floor

Supply duct turning to low level

Extract duct terminating at high level plenum

Refrigerant pipe from plant room

MVHR Unit

Louvred screens to Acoustic Consultant Design


Discharge (Services Route TBC)

Intake (Services Route TBC)

Location for BC Box

01 | Lower Ground

420 | 1:20

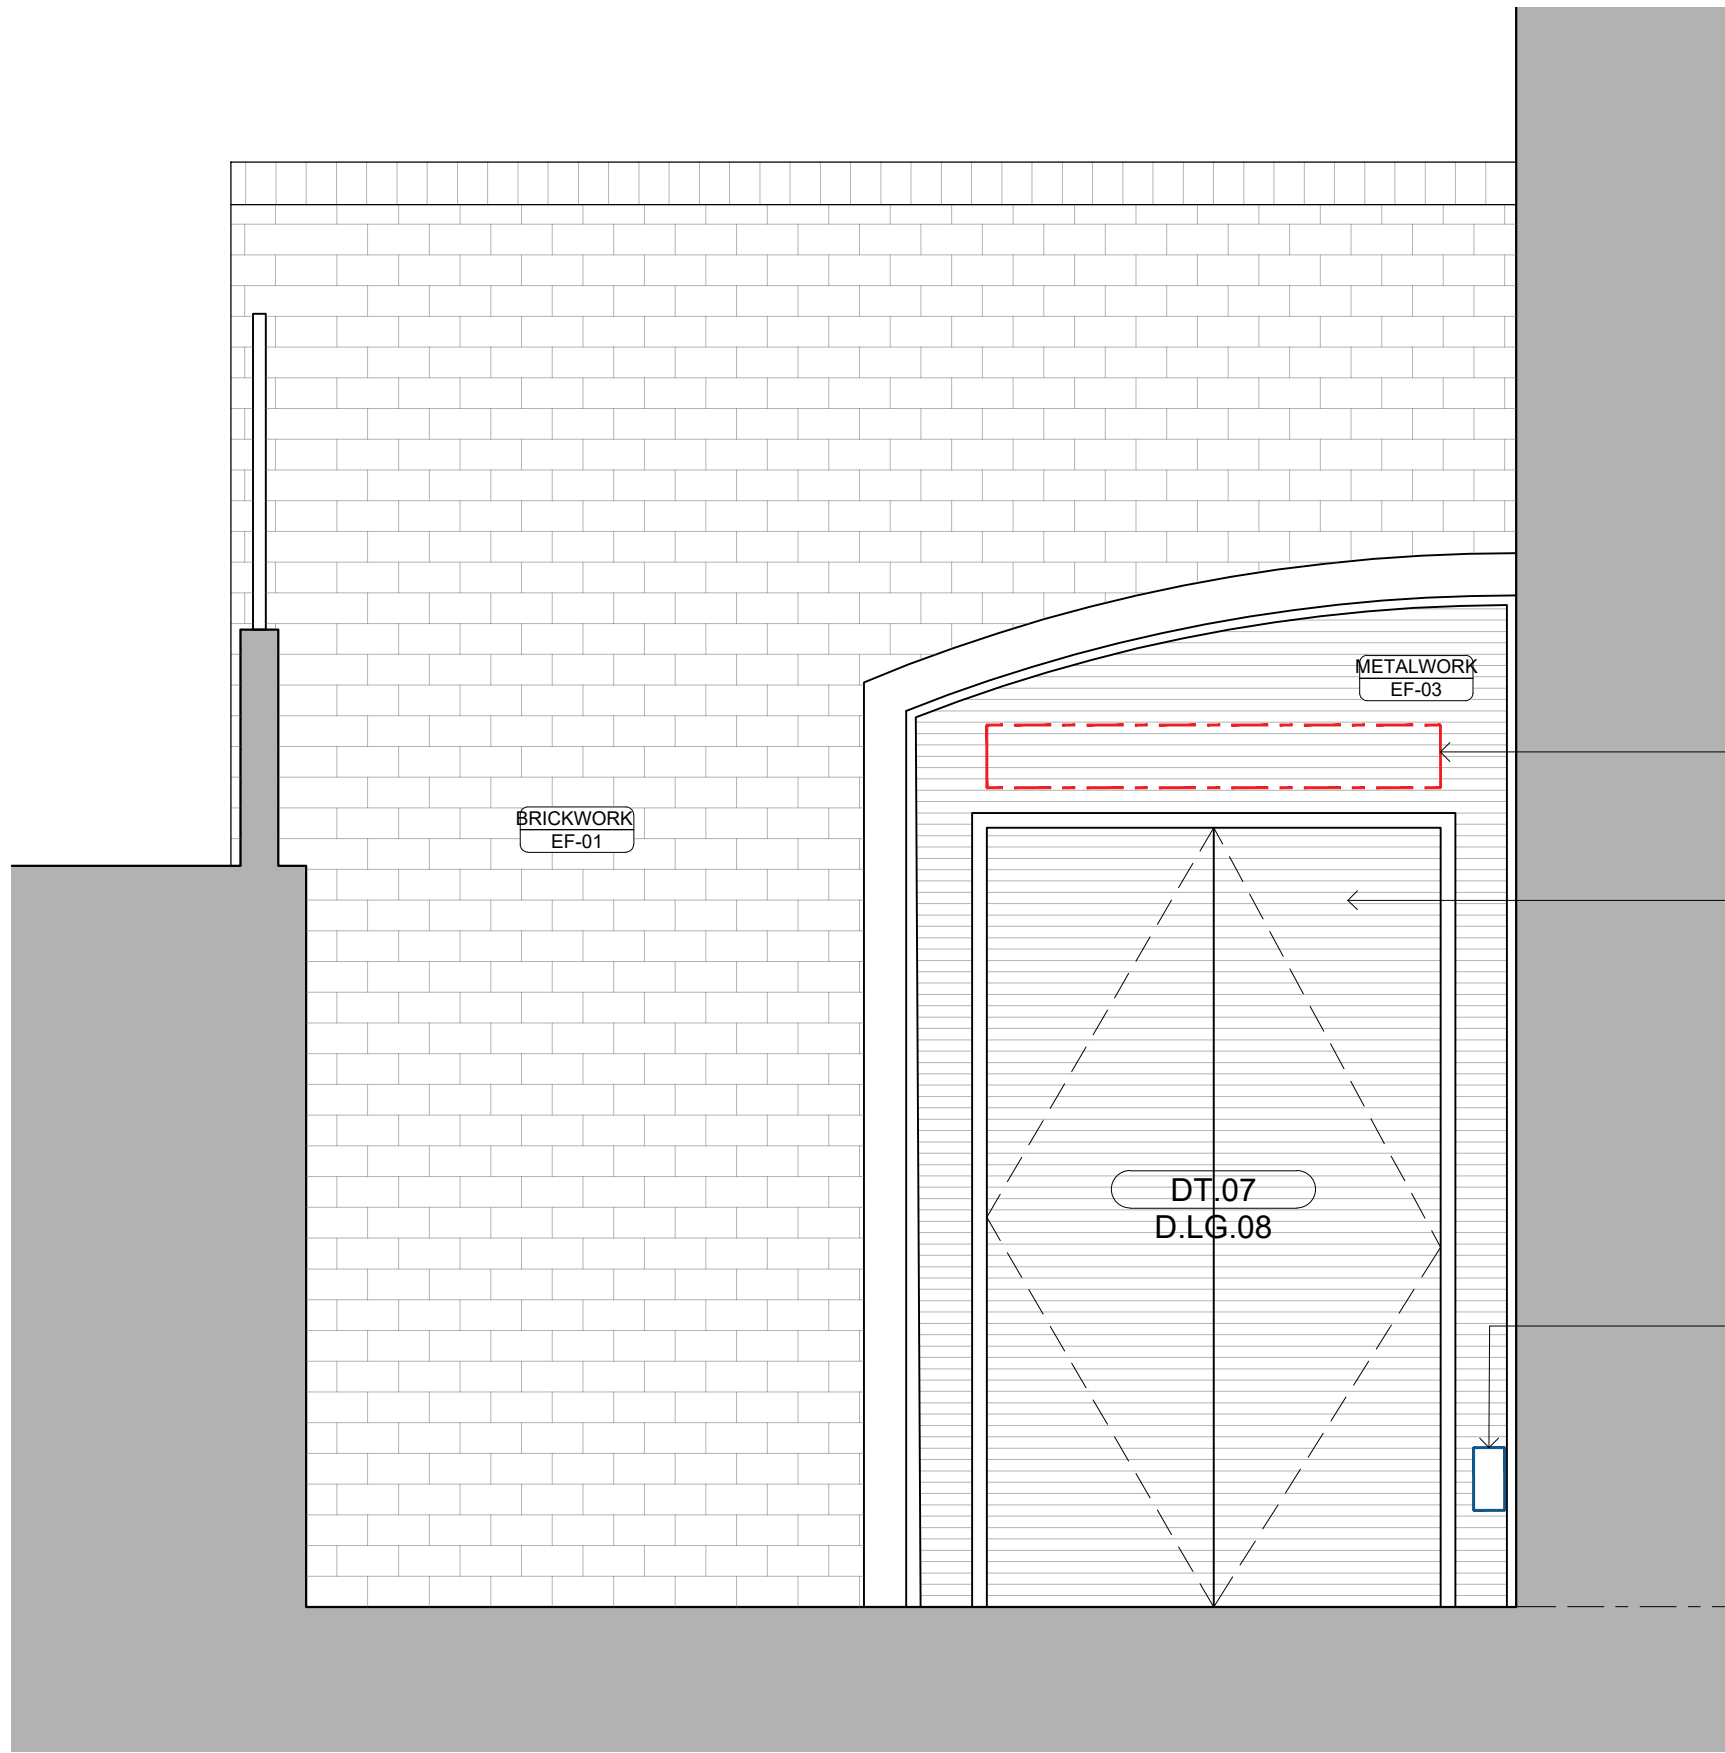


Position of Exhaust Plenum Box 1200 x 500mm

New louvred screens to Acoustic Consultant Design

Position of Refrigerant pipework running along facade

02 | Side Elevation

420 | 1:20

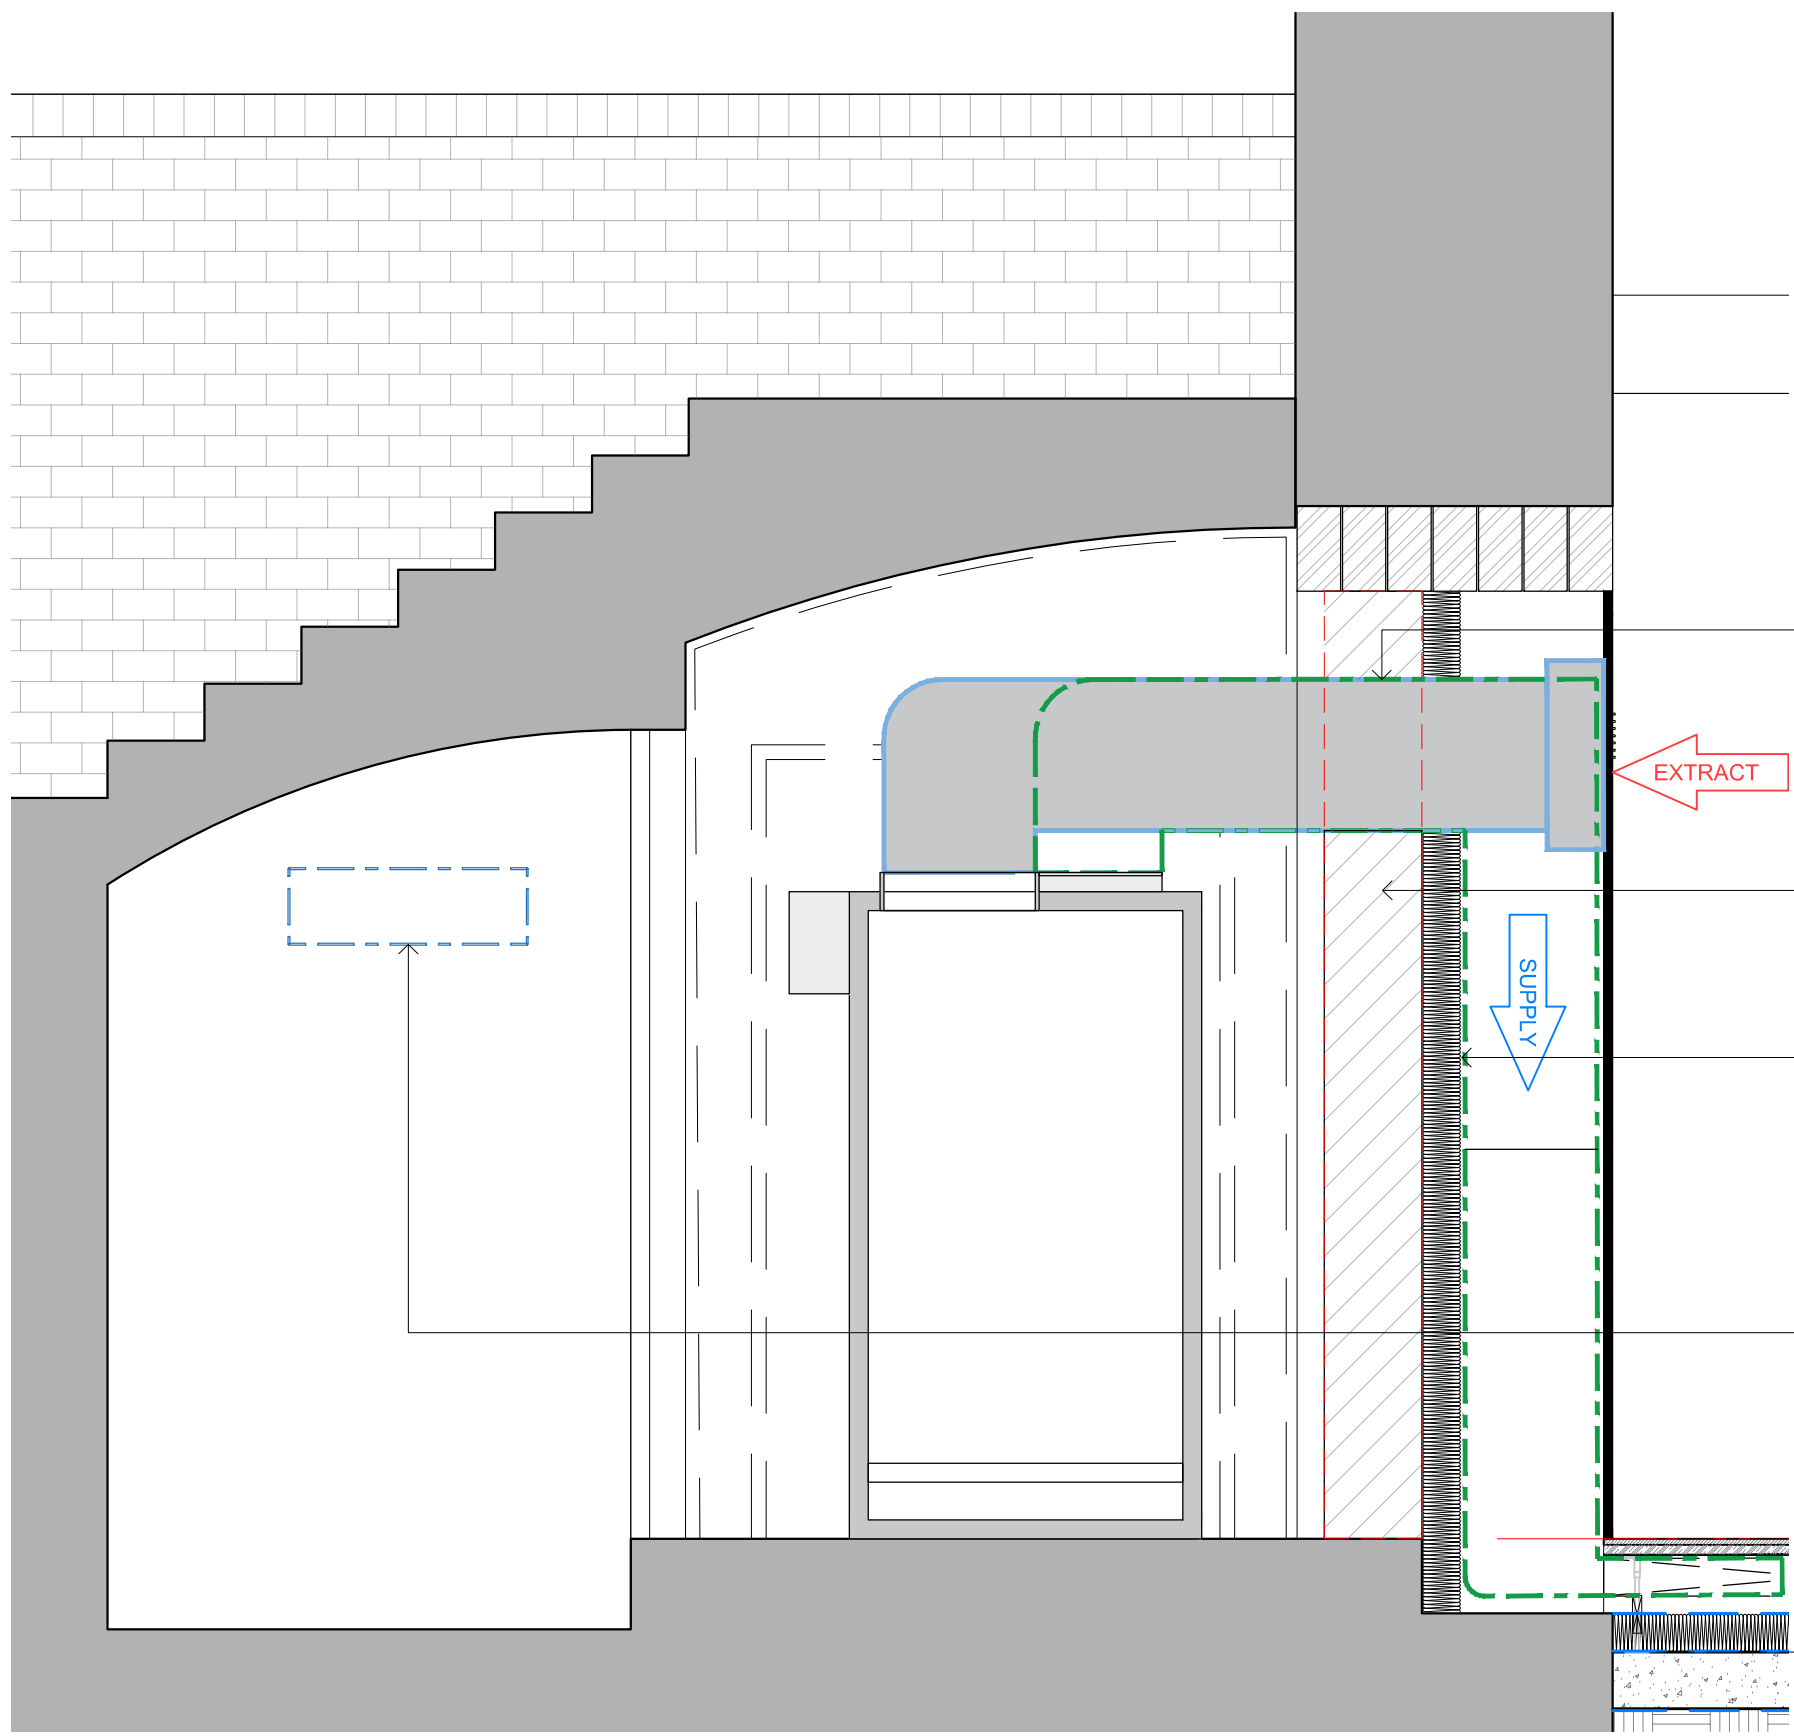

Remove existing wall infill

EXTRACT

Remaining wall to either remain or be removed and infilled

Thermal insulation to wall


Provisional location for BC Box in gas chamber

Proposed Lower Ground Level 31.08m

Existing Lower Ground 30.78m

03 | Section

420 | 1:20

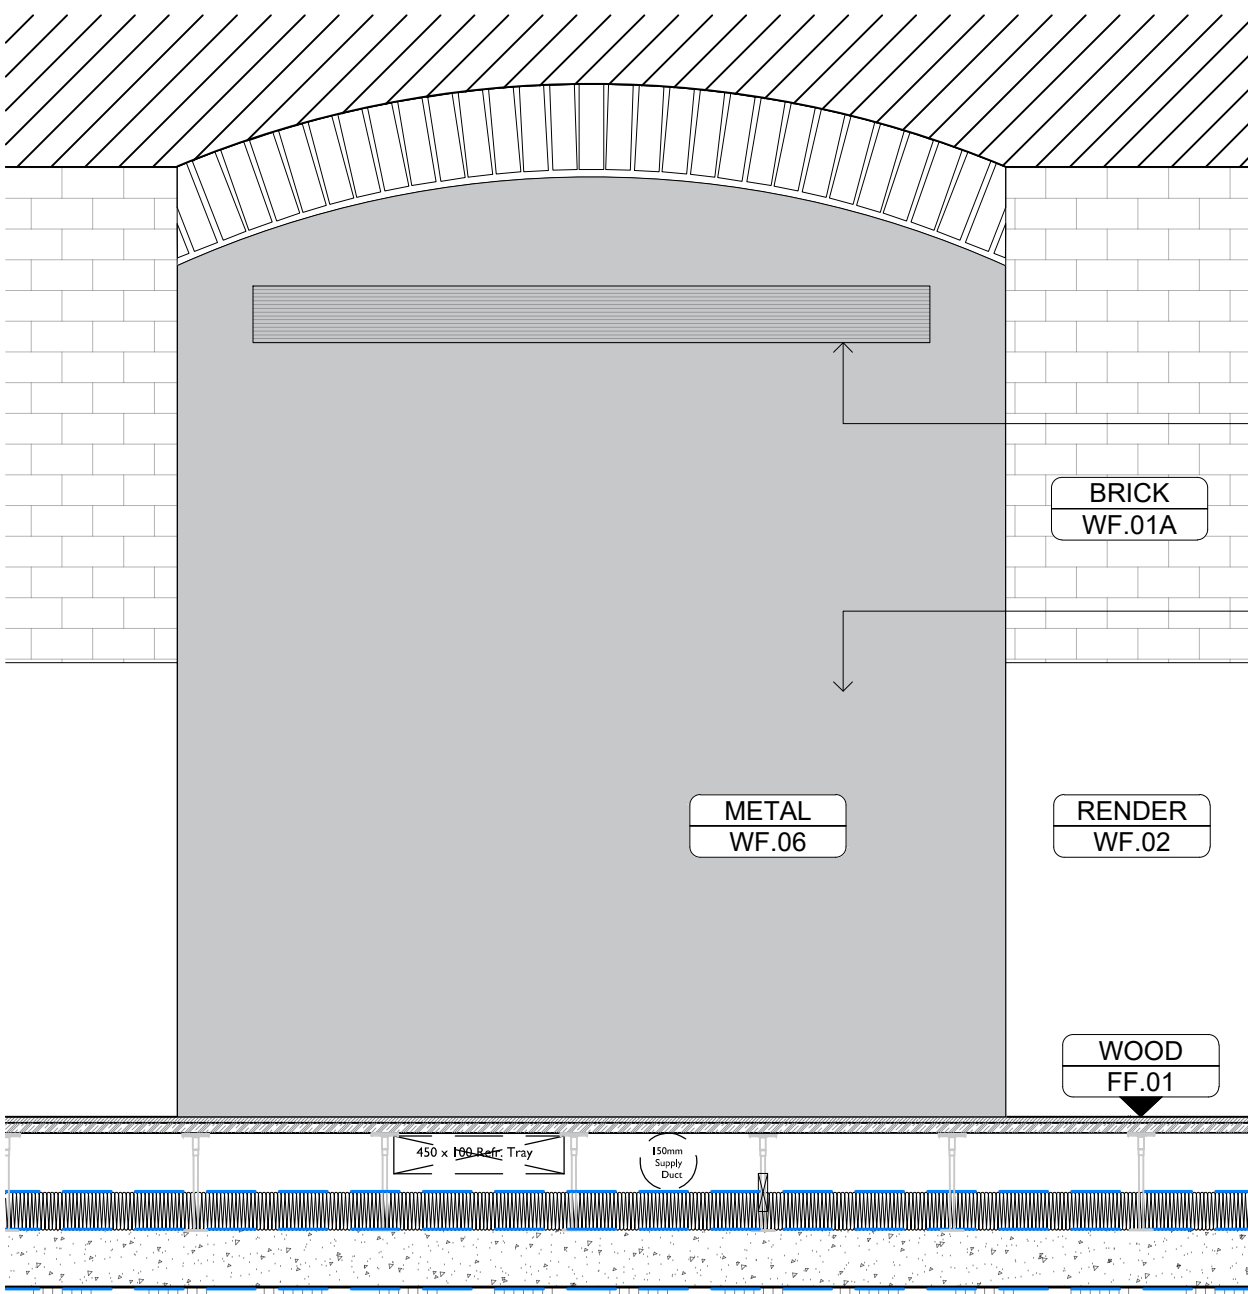

High level extract

Full height metal cover to services RAL 7004

04 | Internal Elevation

420 | 1:20

NOTES


- Drawings to be read together with Design Intent information and technical drawings
- All drawings shall be read in conjunction with the fire strategy
- All layouts are subject to compliance review by Building Control
- Drawings are based on survey data and review survey data for further details.
- Do not scale from this drawing. All dimensions are to be verified on site before proceeding with the work.
- Architect shall be notified in writing of any discrepancies.

EXTERNAL FINISHES KEY

- EF-01 EXISTING BRICKWORK
- EF-02 EXISTING BRICKWORK DOFF CLEANING
- EF-03 METALWORK SPRAY PAINTED RAL 7022

3	Revised finish details	MT	OG	09.08.2024
2	Issued for planning	DF	OG	24.07.2024
1	Issued for Stage 3 Design	DF	OG	15.01.2024

Rev	Description	By	Check	Date
-----	-------------	----	-------	------

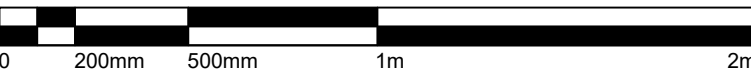

STUDIO GHAZAL

Contractor

QOB

QOB Interiors
3 Marshalsea Road
London
SE1 1EP

Client

RAILPEN

Project

Camden Works, The Rotunda
42-43 Gloucester Crescent, Camden Town, NW1 7PE

Drawing

Lower Ground Mechanical Installation

Scale	Date	Drawn	Approved
1:50 @ A1	09.08.2024	MT	OG
Drawing No.	Revision		
CDW-SGH-PR-LG-DR-A-420	03		