



1 Master Elevation 01
1 : 100

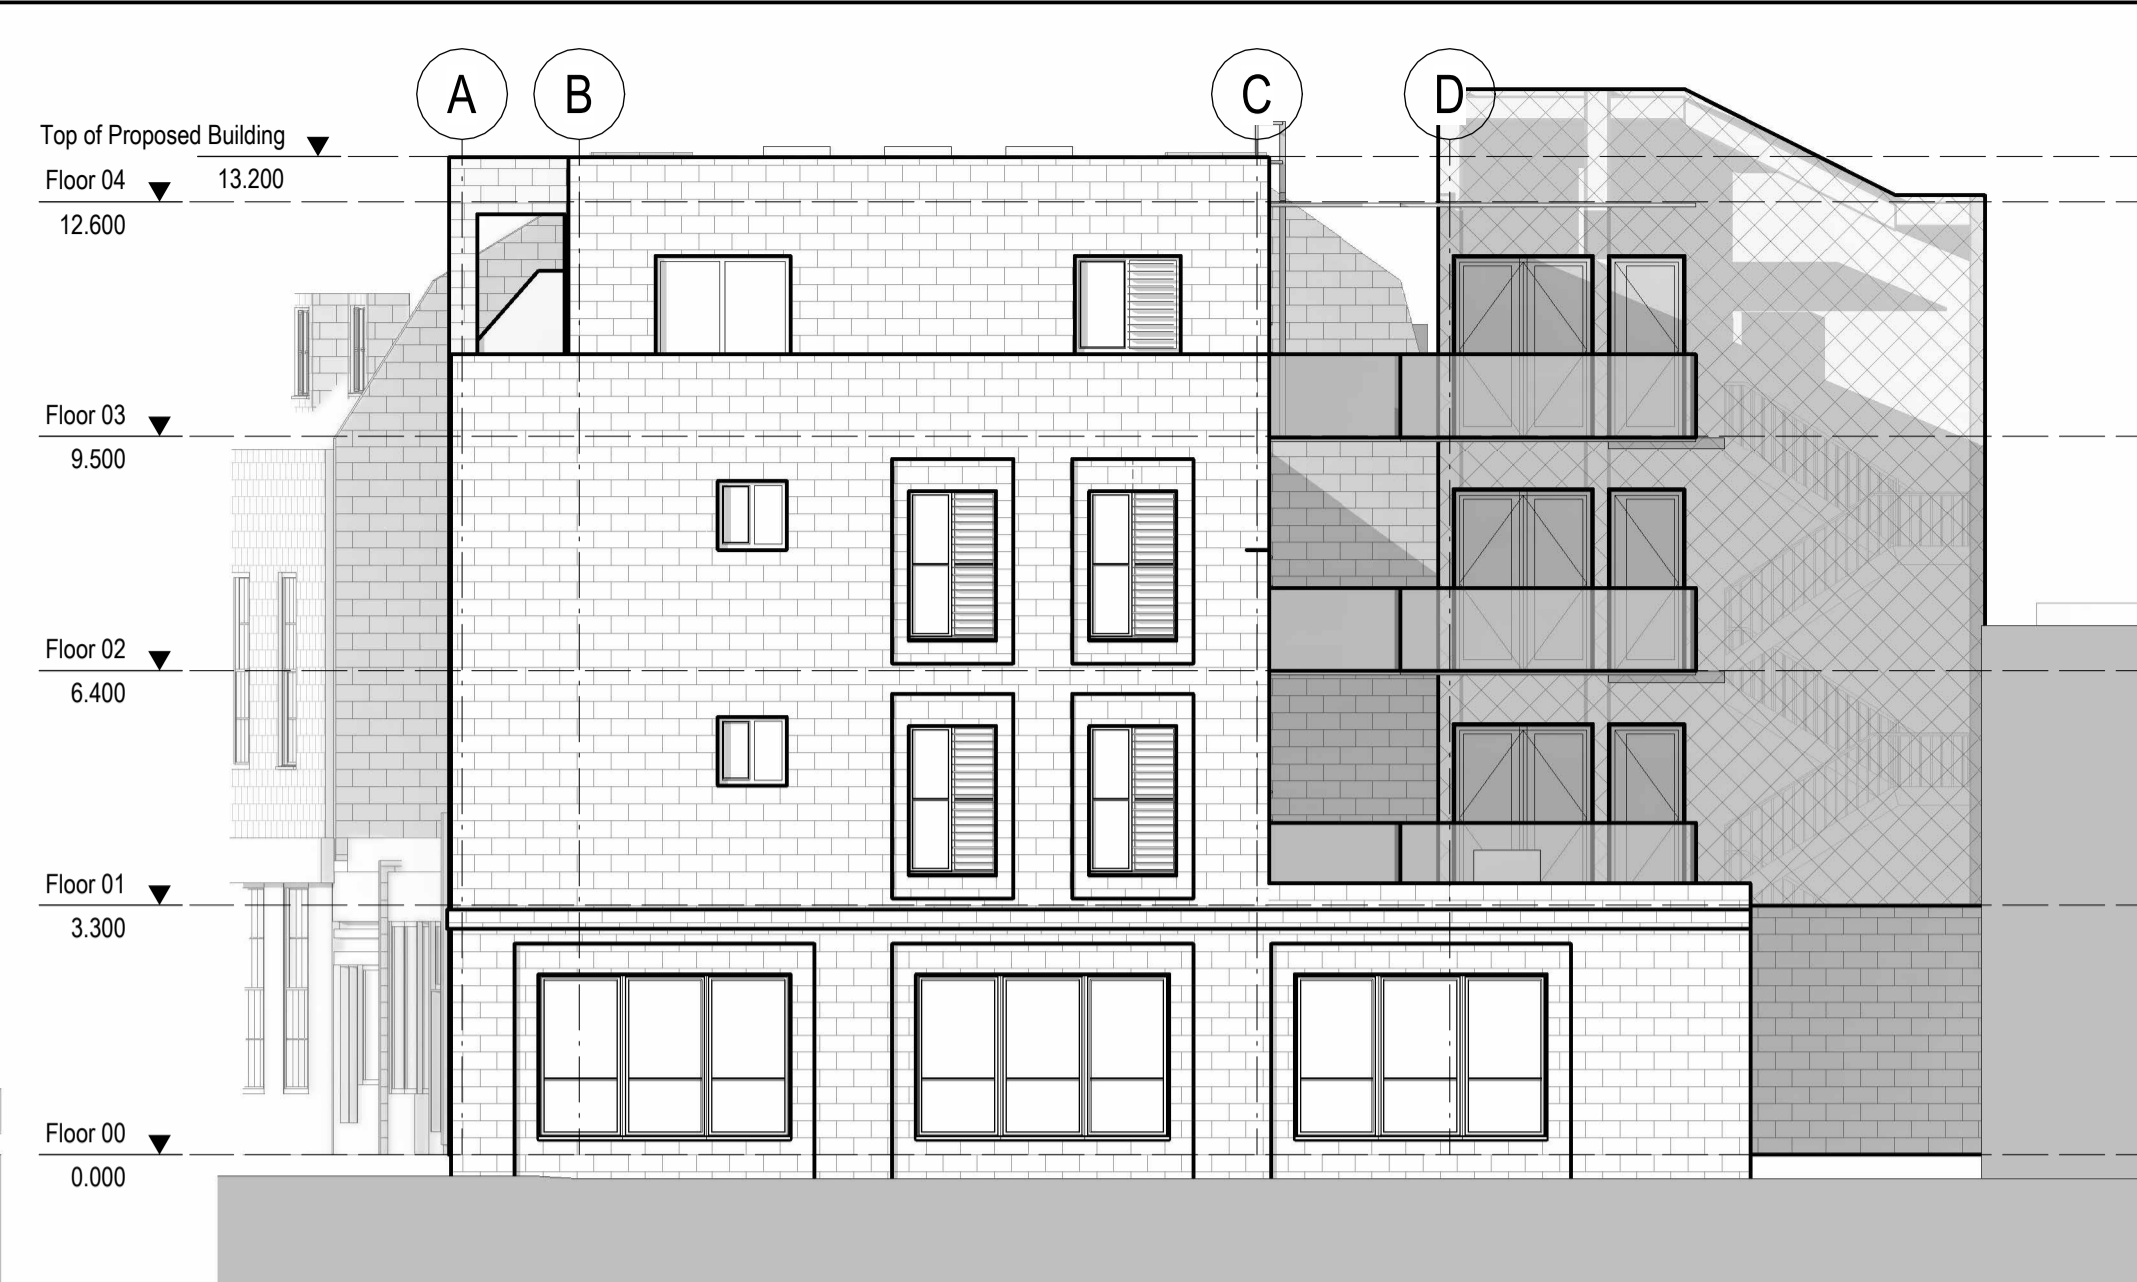

2 Master Elevation 02
1 : 100



3 Master Elevation 03
1 : 100

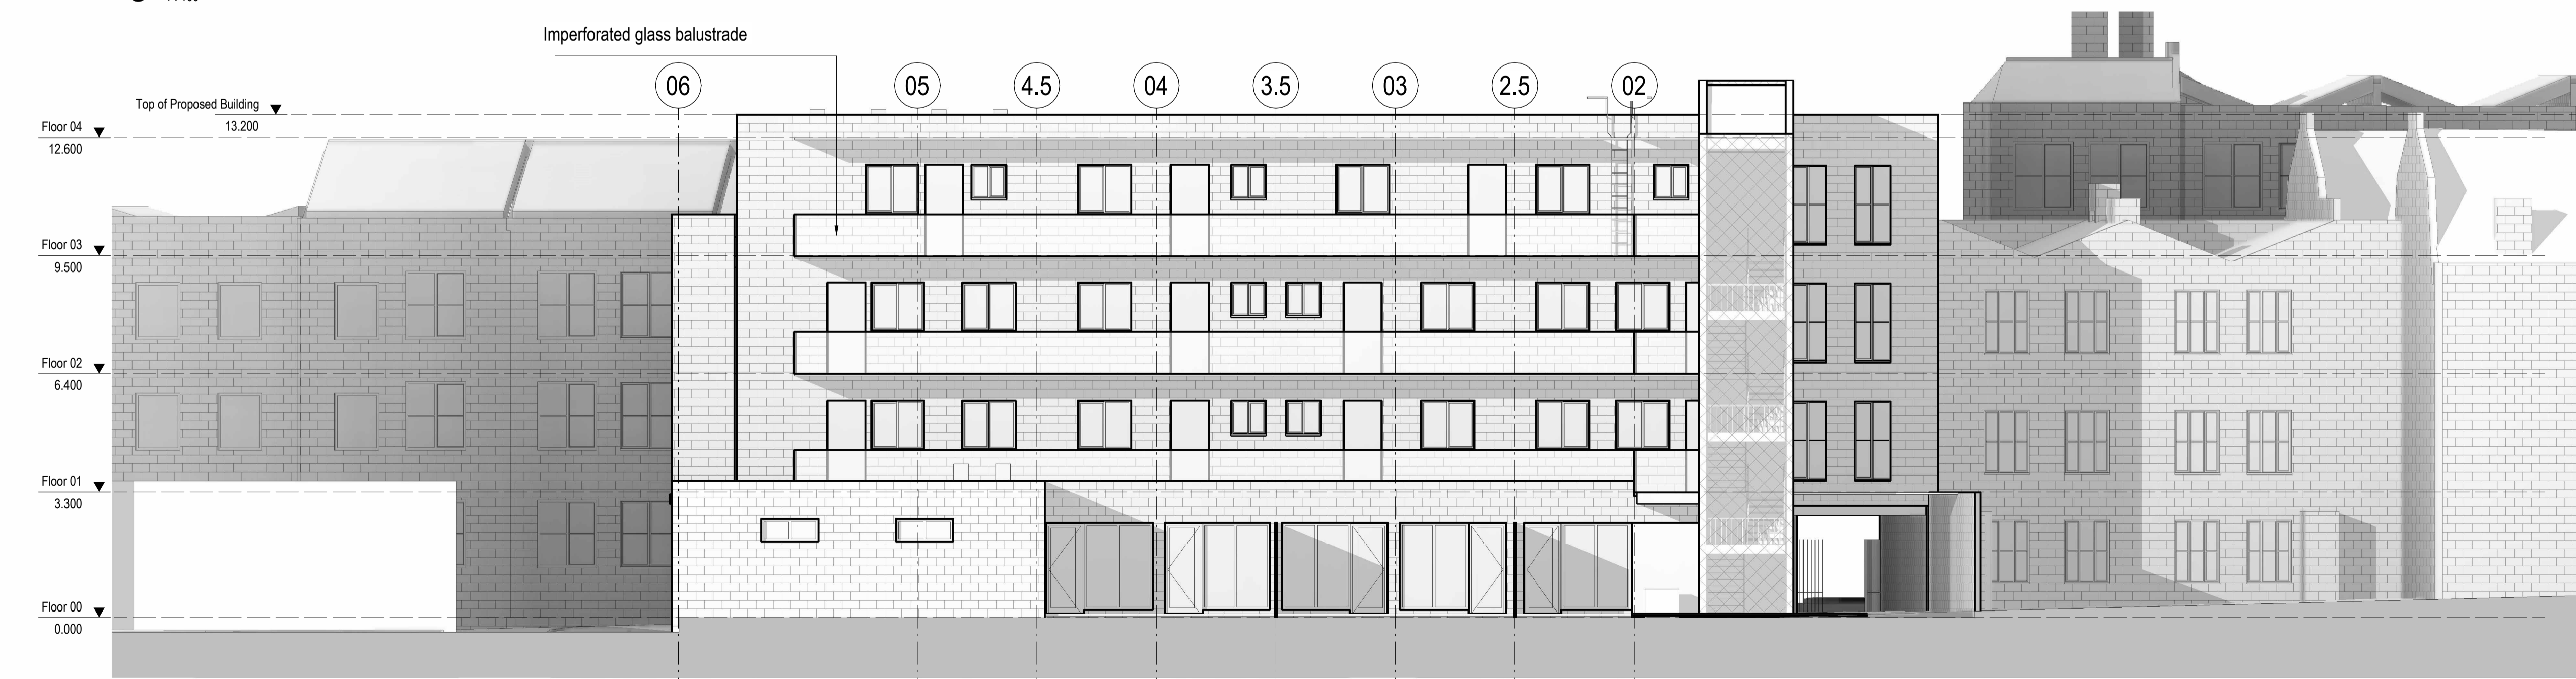

4 Master Elevation 04
1 : 100

General Notes
 1. Do not scale drawings. Dimensions govern.
 2. All dimensions are in millimeters unless noted otherwise.
 3. All levels are in metres unless noted otherwise.
 4. All dimensions shall be verified on site before proceeding with the work.
 5. Notified in writing of any discrepancies.
 6. Any areas indicated on this sheet are approximate and indicative only.

Drawings represents design intent only. It is intended for coordination and planning purposes and does not constitute a detailed construction document. Before implementation, this design must be verified and confirmed by engineers.

| Rev. | Date | Reason For Issue | Chk |
|------|------|------------------|-----|
| | | | |
| | | | |
| | | | |
| | | | |
| | | | |
| | | | |
| | | | |
| | | | |
| | | | |

Rev. Date Reason For Issue Chk

PLANNING Rev 1

Key Plan.

Client
Andreas Kyprianides

Project
Malden Road

Title
GA Elevations Proposed

| | | |
|-----------------------------|---------------------------------------------|-----------------------------------|
| Project No | Sheet First Issue Date 07/06/2024 | Scale at ISO A1 1 : 100 |
| Sheet Number 4-01 | Revision | |