


Existing Rear (South) Elevation
Scale: 1:50 @A1

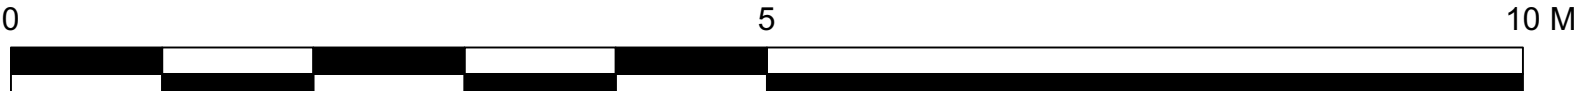

Date No. Revision Notes

20/08/2024 P1 Drawings Issued for Planning
Date No. Issue Notes

STUDIO MACKERETH
Studio Mackereth
FR1.06, 1 Phipp Street
London
EC2A 4PS

Project Title
WYCHCOMBE STUDIOS
3 WYCHCOMBE STUDIOS, LONDON,
NW3 4XY

Sheet Title
PL Existing Rear (South) Elevation

Sheet Scale
1:50 @A1

Total Sheets
16

File Name
076-XX-20_30_Existing Sections Elevations.vax

Sheet No.
Project ID: Draw Name: Layer: Number
076-XX-20-XX-PL04

Suitability
A2 APPROVED FOR PLANNING STAGE