



A-A Proposed Section A-A  
Scale: 1:50 @ A1

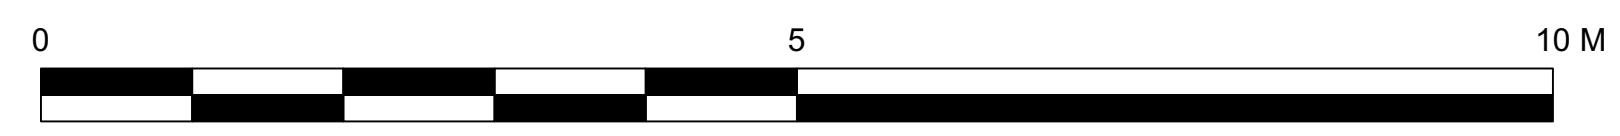

20/08/2024 P1 Drawings Issued for Planning  
Date No. Issue Notes

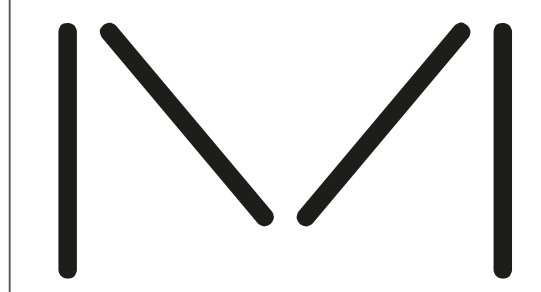

**STUDIO  
MACKERETH**  
Studio Mackereth  
FR1.06, 1 Phipp Street  
London  
EC2A 4PS

Project Title  
WYCHCOMBE STUDIOS  
3 WYCHCOMBE STUDIOS, LONDON,  
NW3 4XY

Sheet Title  
PL Proposed Section A-A

Sheet Scale 1:50 @ A1 Drawn By TTR

Total Sheets 17 Reviewed By MW

File Name  
076-XX-24\_34\_Proposed Sections Elevations.vaa

Sheet No.  
076-XX-34-XX-PL01

Submittal  
A2 APPROVED FOR PLANNING STAGE