


Area of Cathcart St boundary works.

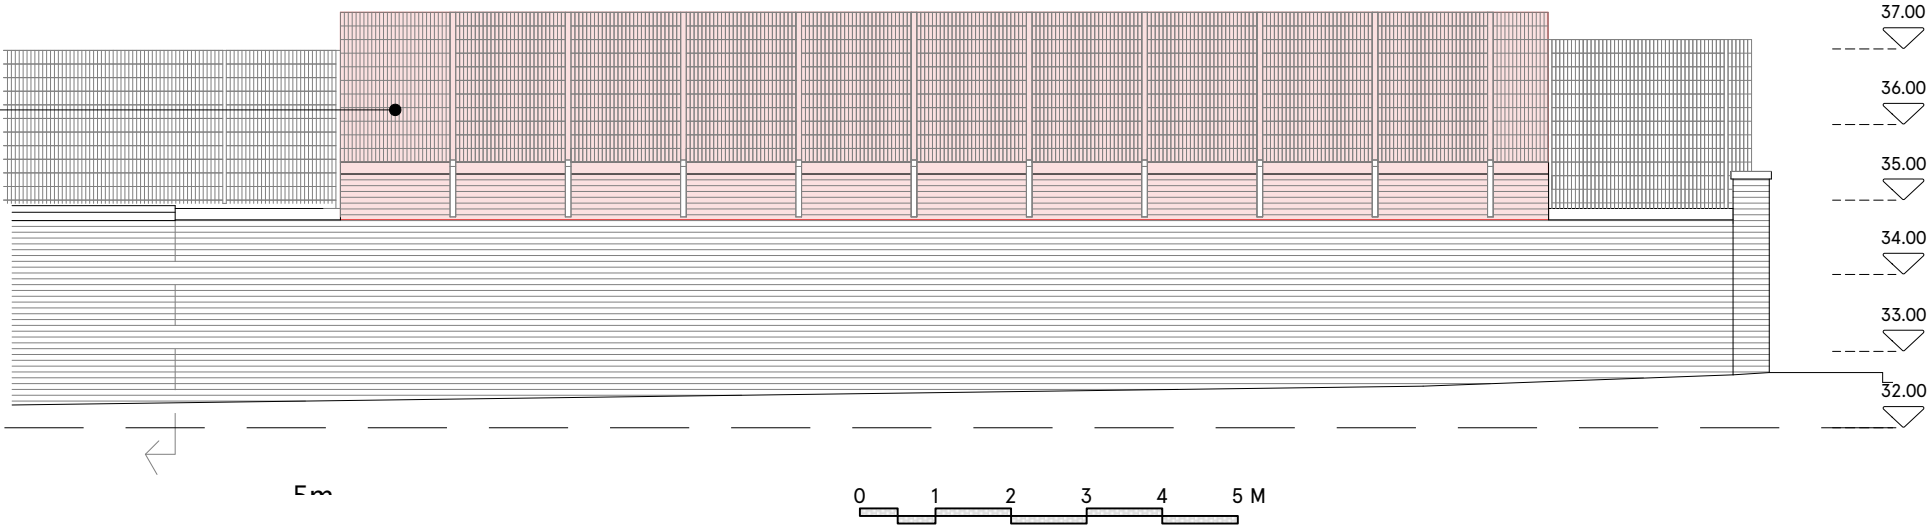

Demolition denoted in dashed red hatch

PROJECT	Administration Building 87 Holmes Road, London NW5 3AX		PROJECT N°	2303	
CLIENT	College Francais Bilingue de Londres	DATE	03/05/2024	DWG	EL051
		SCALE @ A3	1:100		
DWG	Demolition Cathcart St elevation	DRAWN	BK		
		CHKD	PB	REVISION	PL01

PLANNING

ISSUE	DATE	REVISION
PL01	03/05/2024	Issued for Planning.

General notes:
1. This drawing should be read in conjunction with relevant drawings, specifications and schedules.
2. Any discrepancies- Architect to be advised immediately.
3. All works to be executed in accordance with Building Control & Planning requirements.

© Copyright of Bankhead + Partners 2024