
Ref: DRW022 Ver: 3 ISD: 13.10.21

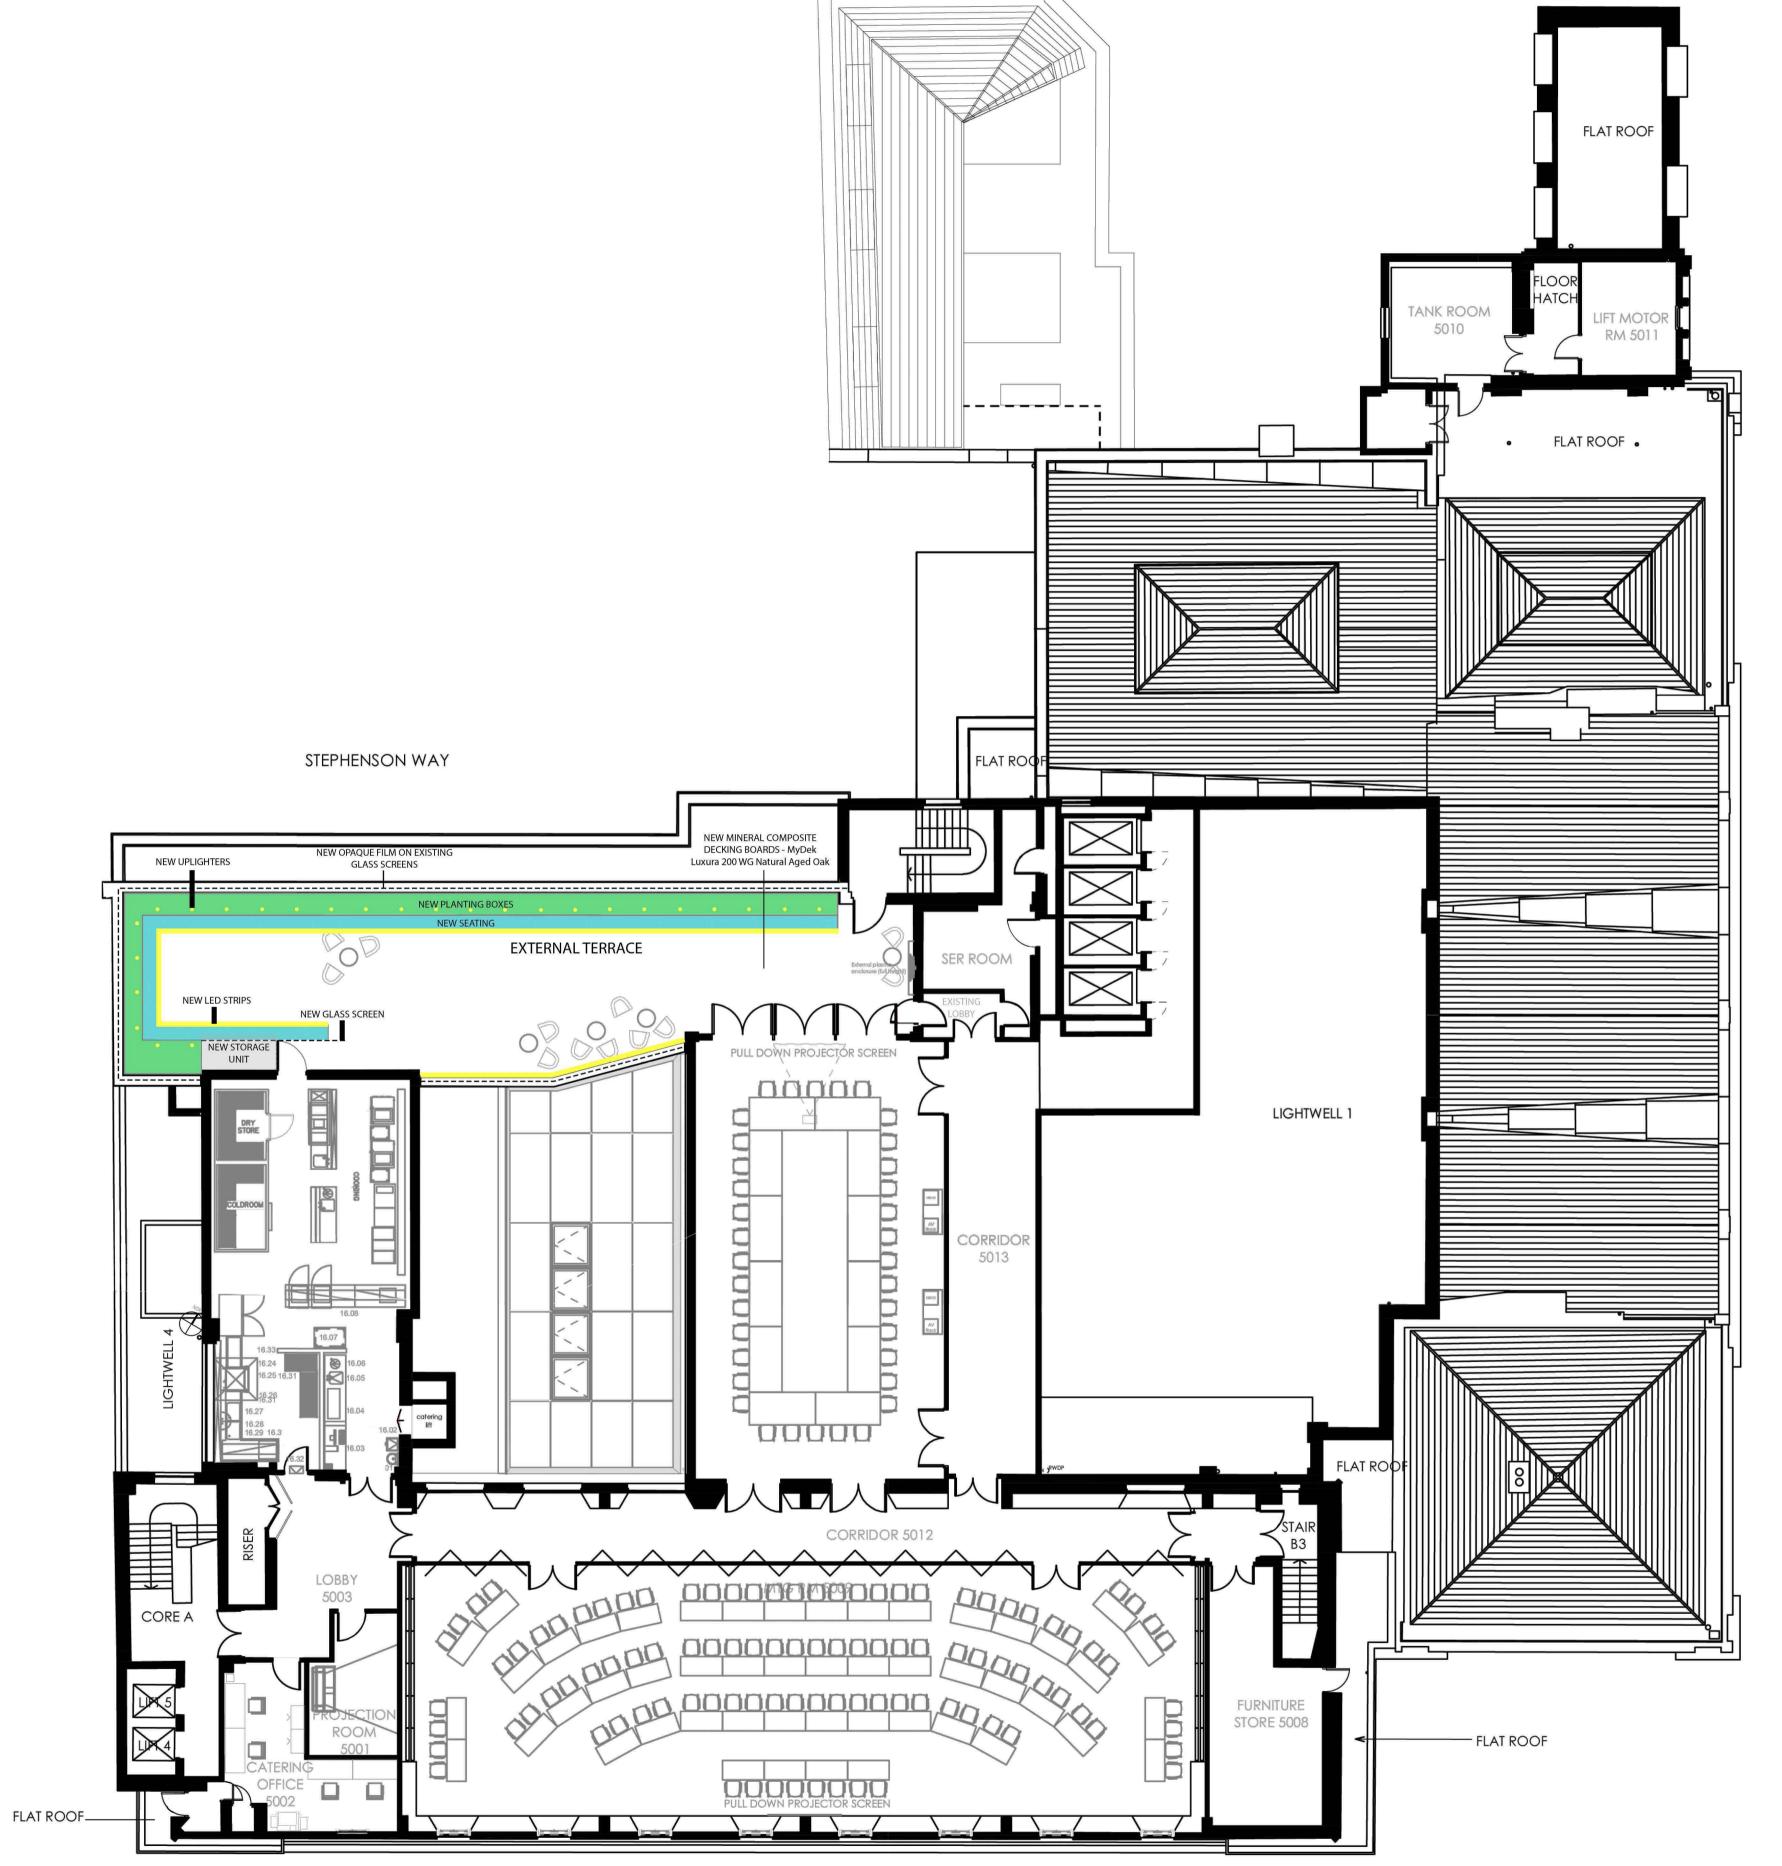

EUSTON ROAD



0 2 4 6 8 10

[m] Do not scale from this drawing

Notes:

- 1. This is an A1 drawing, if reproduced in any other format the scale shown will be
- incorrect. 2. Do not scale off this drawing.
- Any ambiguities, omissions and errors, or inconsistencies with other documents, on this drawing should be notified immediately to the architect before the commencement of works on site.
- 4. All dimensions are in millimeters unless otherwise stated.
- 5. All dimensions, unless otherwise stated, are to the face of unfinished masonry walls or to the face of stud partitions, excluding plasterboard.
- 6. All dimensions are to be checked on site. any discrepancies are to be notified immediately to the architect before the commencement of works on site.
- 7. All levels are in meters unless otherwise stated.
- 8. This drawing is to be read in conjunction with all other relevant drawings and specifications for this project and apparent inconsistencies brought to the attention of the architect.
- It is the responsibility of specialist roofing/wall cladding/insulation manufacturer to ensure full compliance with their composite build up as specified by them, and that the integration of their product into the building design meets the required fire tests and complies with Building Regulations.

P02 19.08.24 Minor Amendments P01 02.07.24 First Issue

JB CP CP JB CP CP

By Ck Ap



T: 0115 948 1144

www.cbp-arch.co.uk

44 The Ropewalk, Nottingham, NG1 5DW

RCGP(Royal College of General Practitioners)

Proposed Floor Plan

JB CP CP 1:200

24025 - CBP-ZO - 05 - DR-A-3002 - SO-P02 Reproduced subject to copyright Original sheet size Al