


EXISTING GROUND FLOOR PLAN



EXISTING FIRST FLOOR PLAN

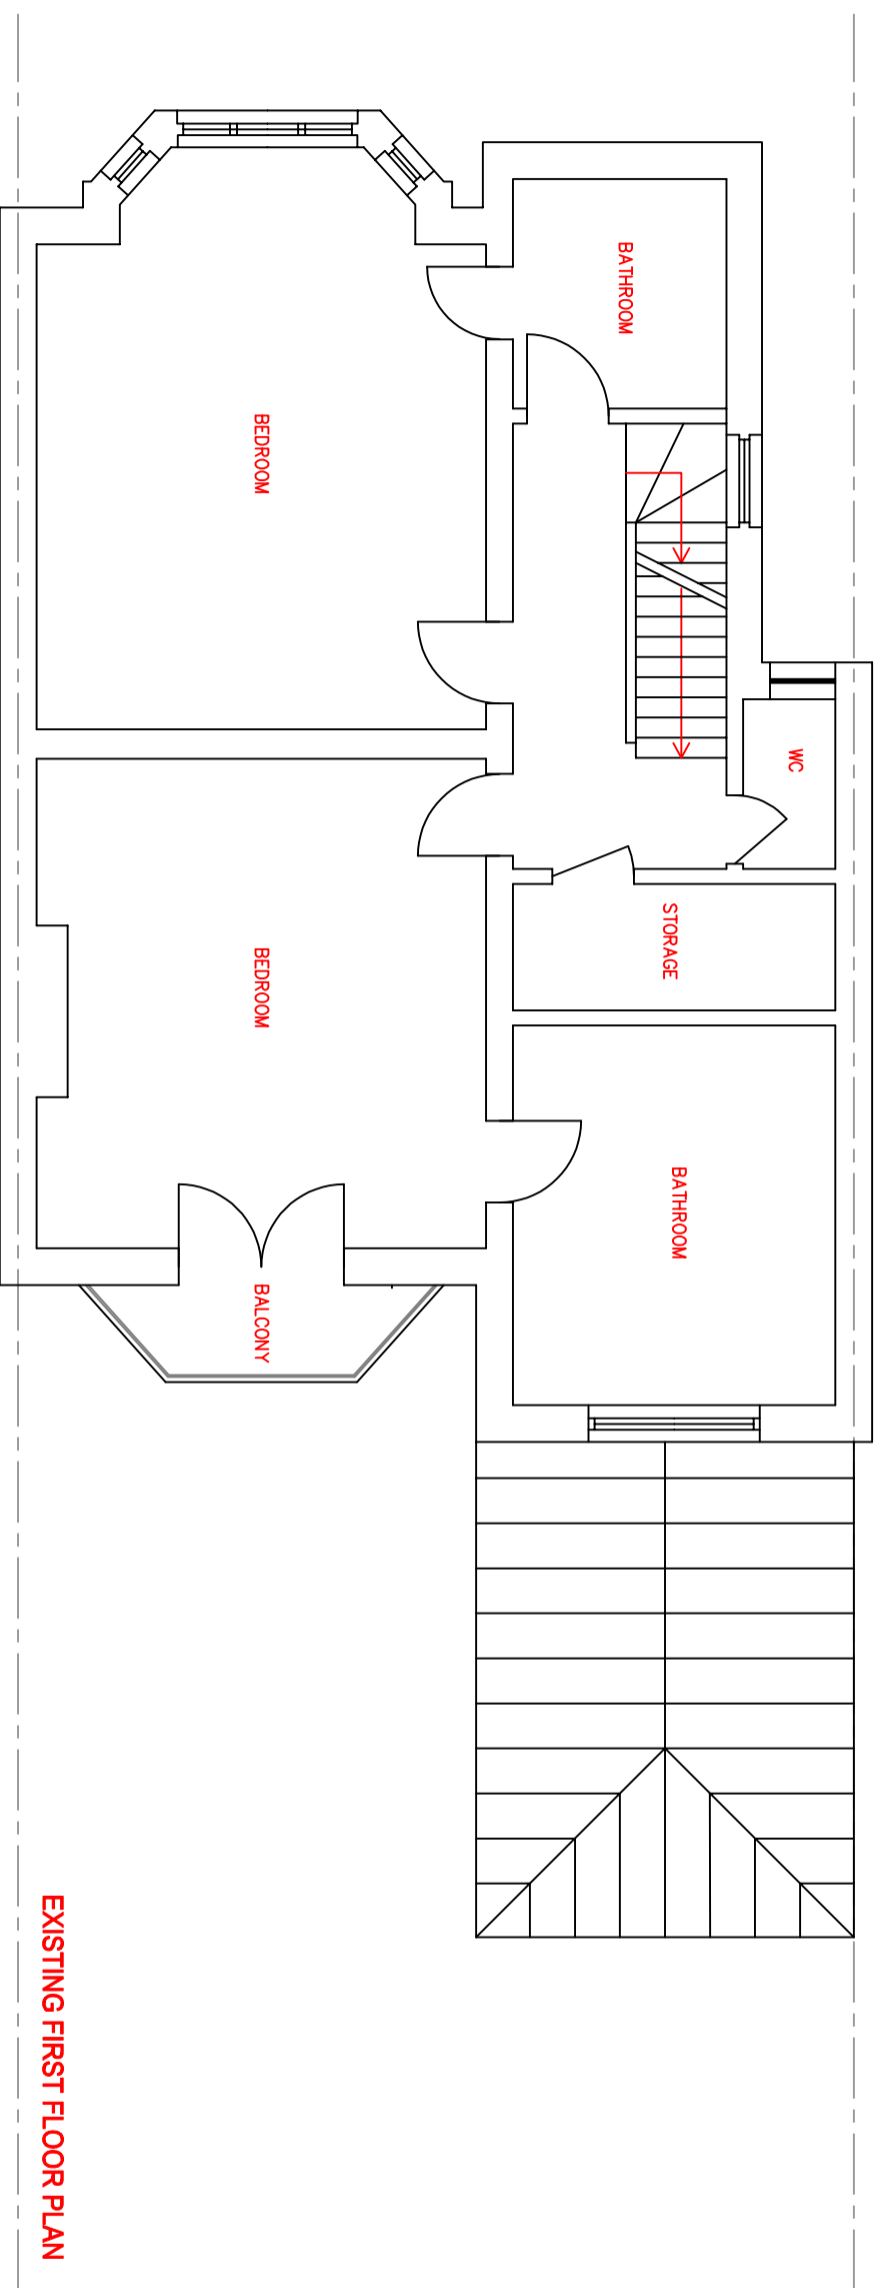

188GT/ENG/P/01

Scale at A3 : 1:75

| Dw | MEH | App | Rev |
|-----|-----|------|------|
| Chk | | Date | Date |

188 Goldhurst Terrace
London NW6 3HN

Existing Ground and First



29 Howard Road
London NW2 6DS
T : 020 88308393
E : info@engconsulting.co.uk
W : www.engconsulting.co.uk