


PROPOSED GROUND FLOOR PLAN



PROPOSED FIRST FLOOR PLAN

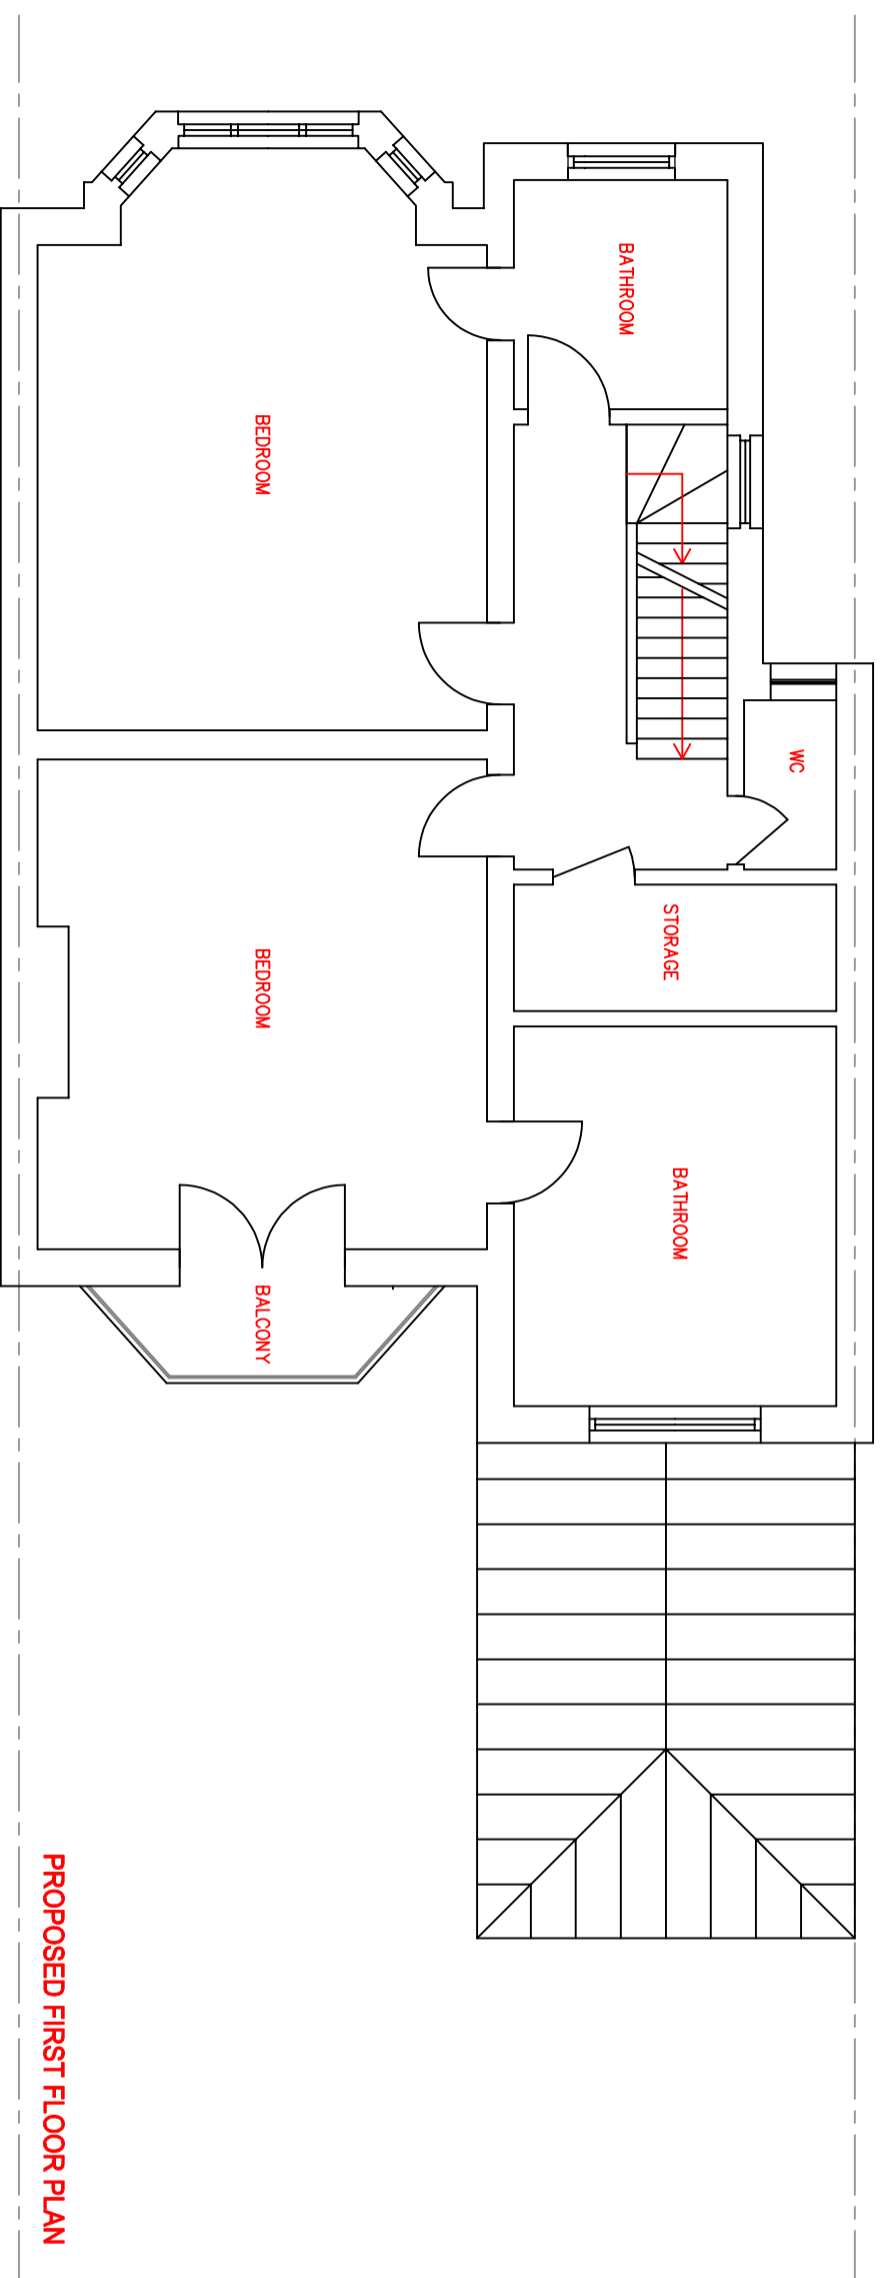

**188GT/ENG/P/05**

Scale at A3 : 1:75

Dw	MEH	App	Rev
Chk		Date	Date

**188 Goldhurst Terrace**  
**London NW6 3HN**  
 Proposed  
 Ground and First



29 Howard Road  
 London NW2 6DS  
 T : 020 88308393  
 E : info@engconsulting.co.uk  
 W : www.engconsulting.co.uk