



ELEVATION 1 1:50

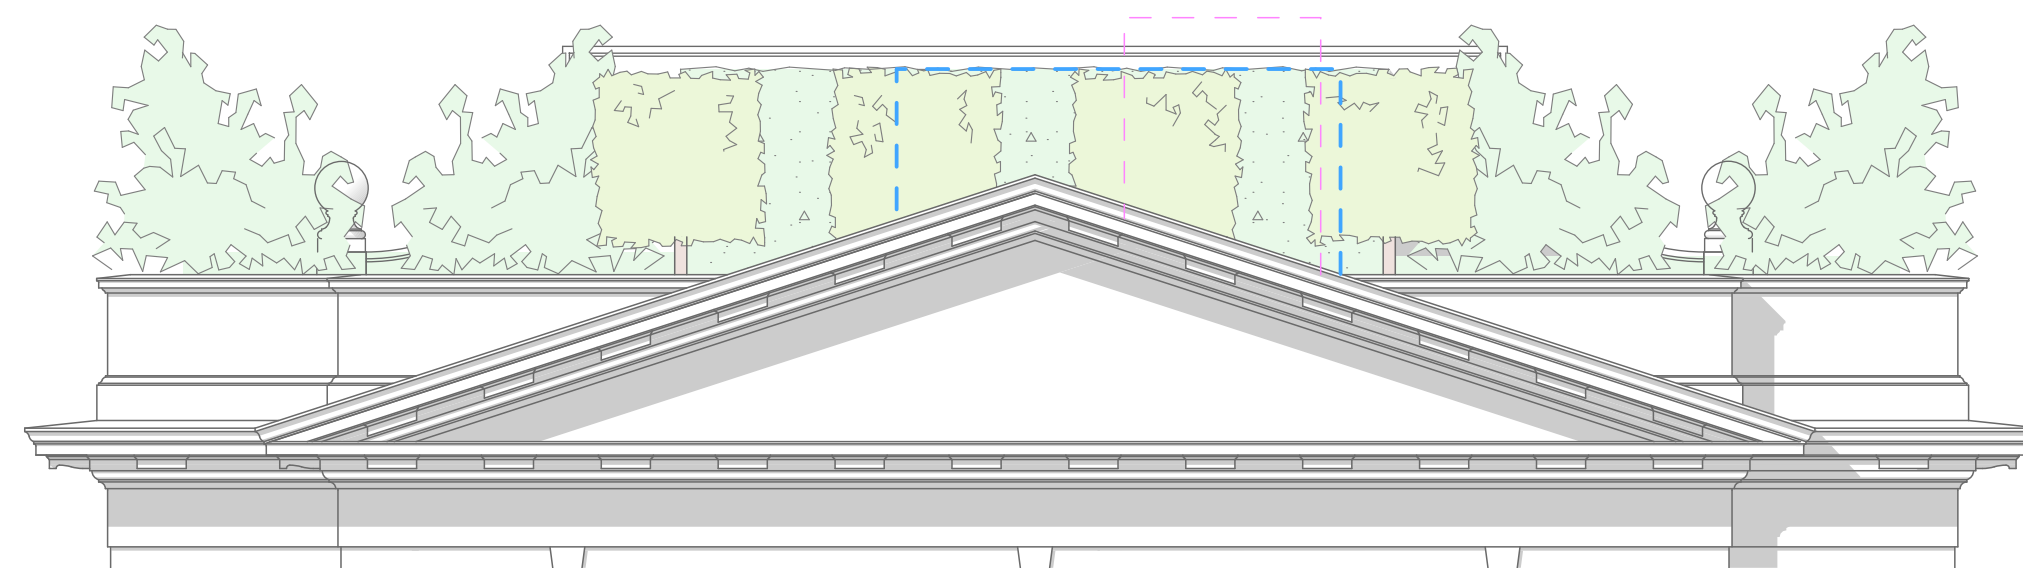


ELEVATION 2 1:50

KEY


- APPROVED OVAL STAIR ACCESS
- APPROVED LIFT ACCESS

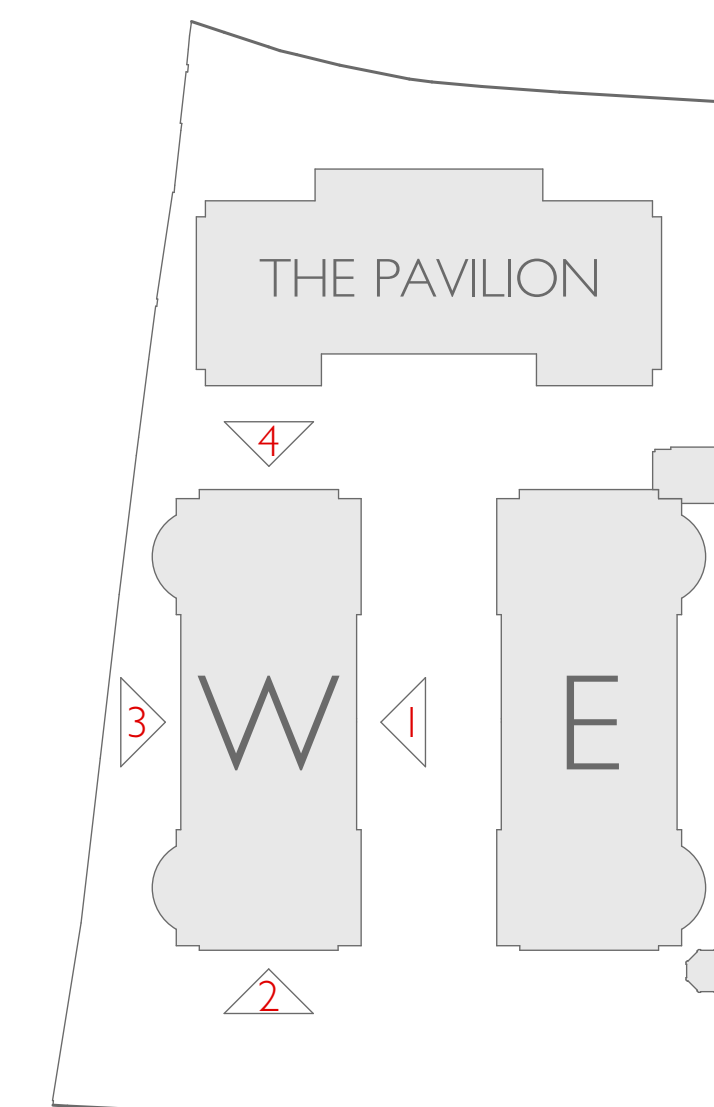

KEY

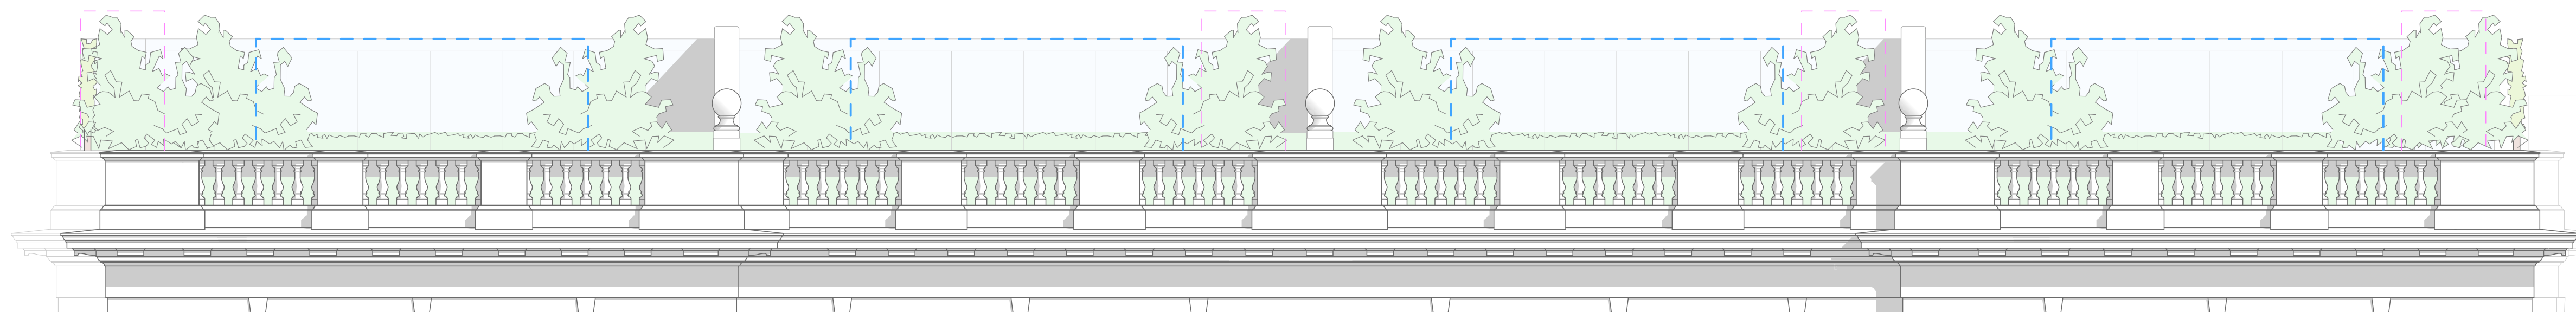

ELEVATION 3 1:50

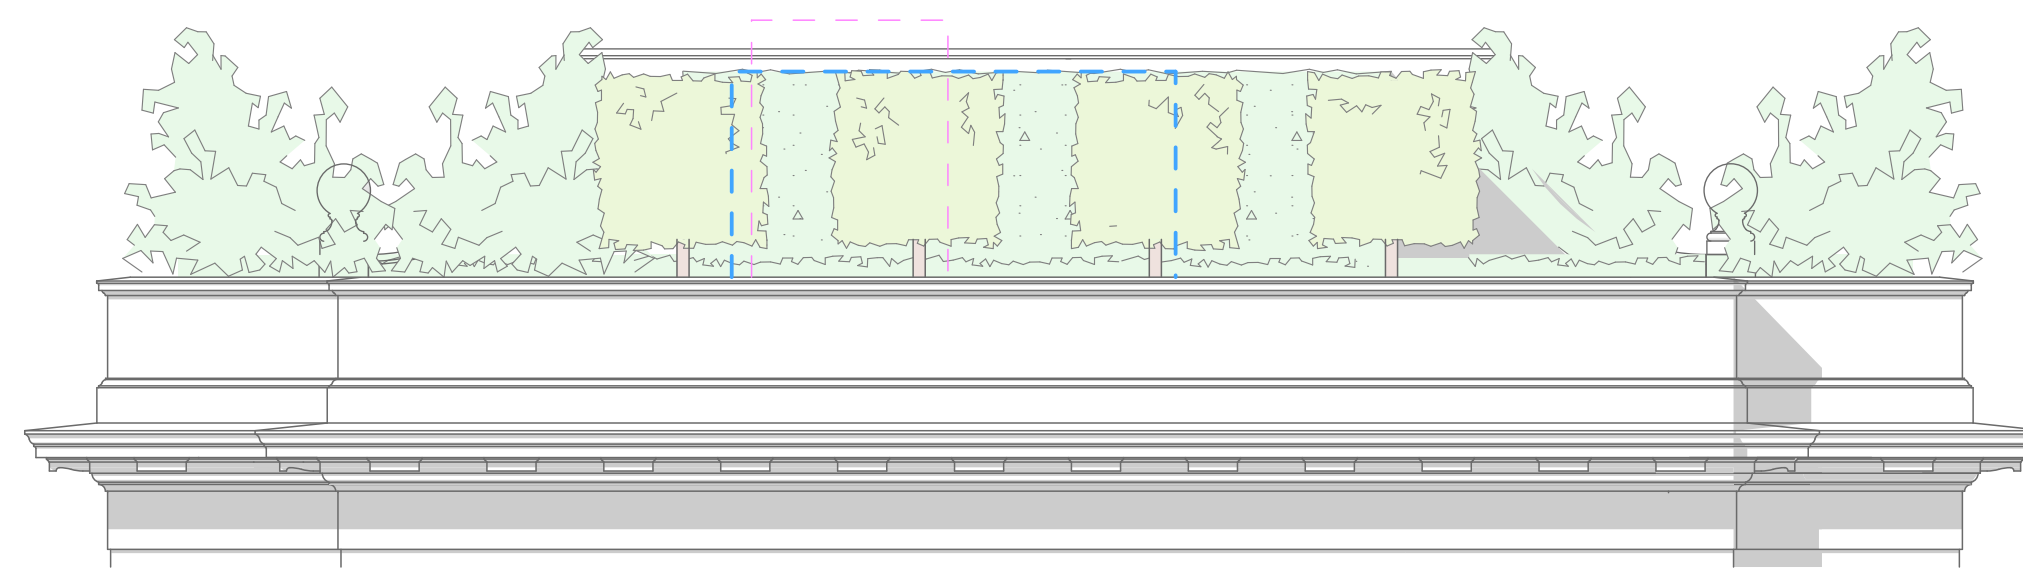

ELEVATION 4 1:50



WEST BUILDING ROOF LEVEL - PROPOSED HIDDEN FRAMELESS GLASS  
STRUCTURE TO ENABLE M4(3) COMPLIANCE/DISABLED ACCESS

PLANNING

DOMVS  
LONDON

[WWW.DOMVSLONDON.COM](http://WWW.DOMVSLONDON.COM)

**PROJECT:**  
AVENUE GARDENS

**TITLE:**  
WEST BUILDING ROOF LEVEL-  
PROPOSED ELEVATIONS  
SHOWING FRAMELESS GLASS  
STRUCTURE  
Date: AUGUST 2024

Scale: 1:50 @ A1 Drawn: SDK

**DRAWING NUMBER: 208-265**