

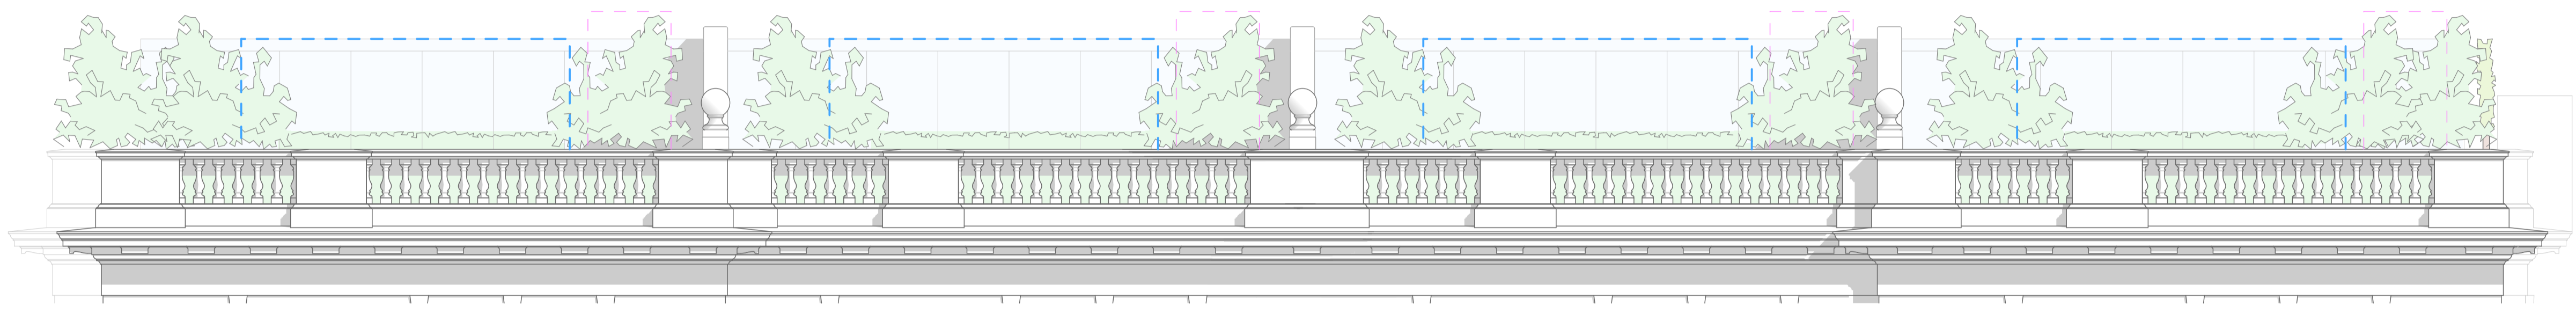


ELEVATION 1 1:50 KEY


--- APPROVED OVAL STAIR ACCESS
 --- APPROVED LIFT ACCESS

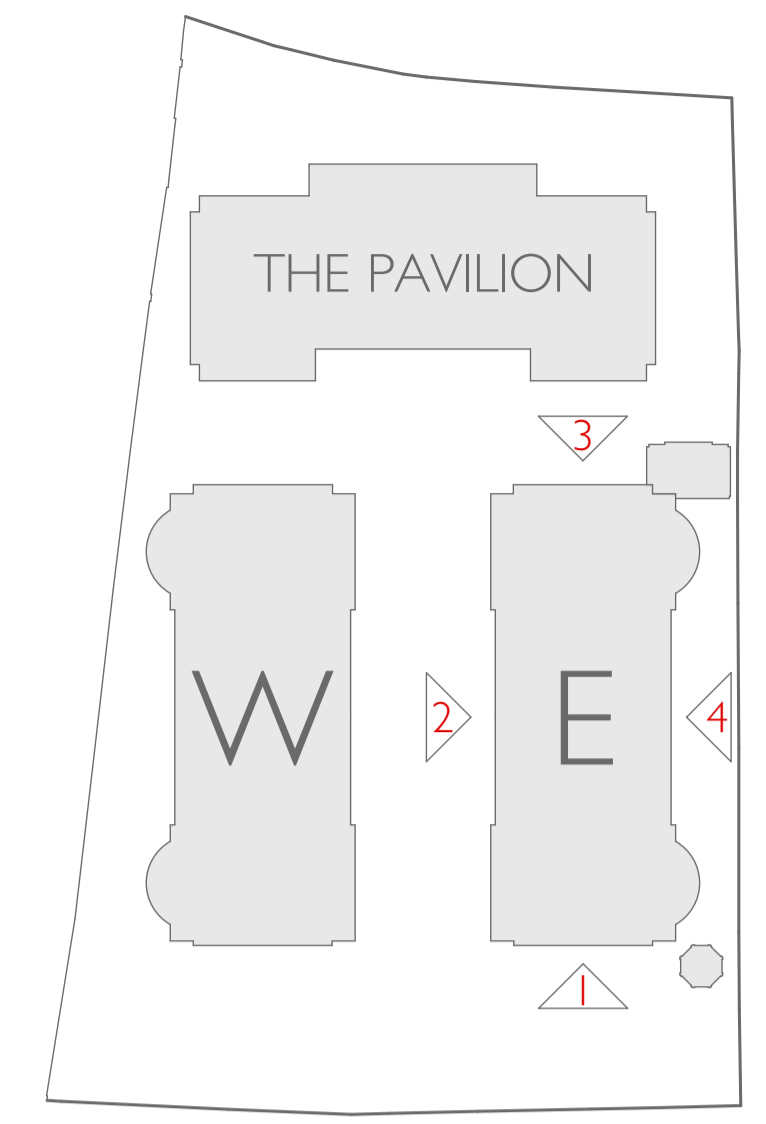

ELEVATION 2 1:50

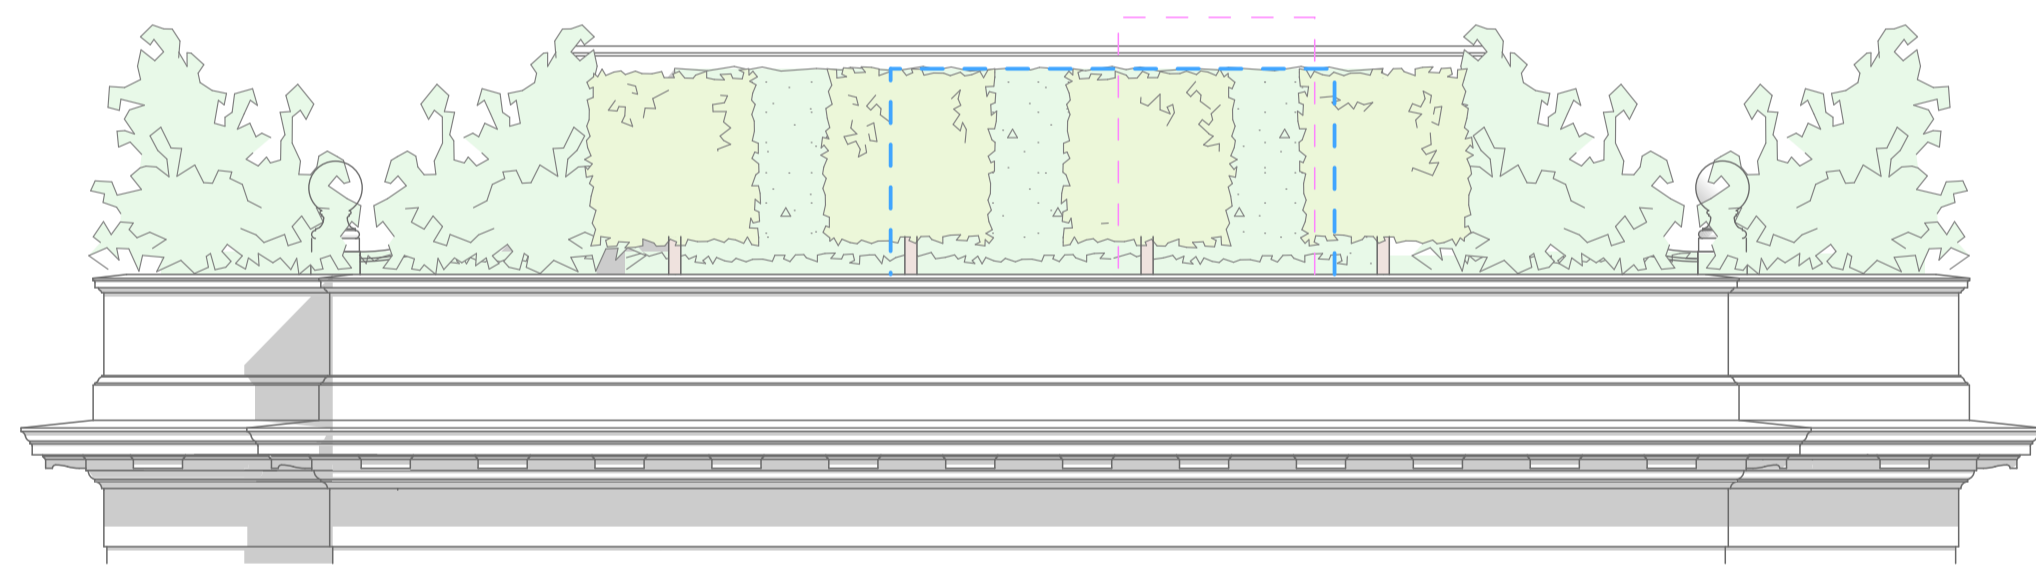

ELEVATION 3 1:50

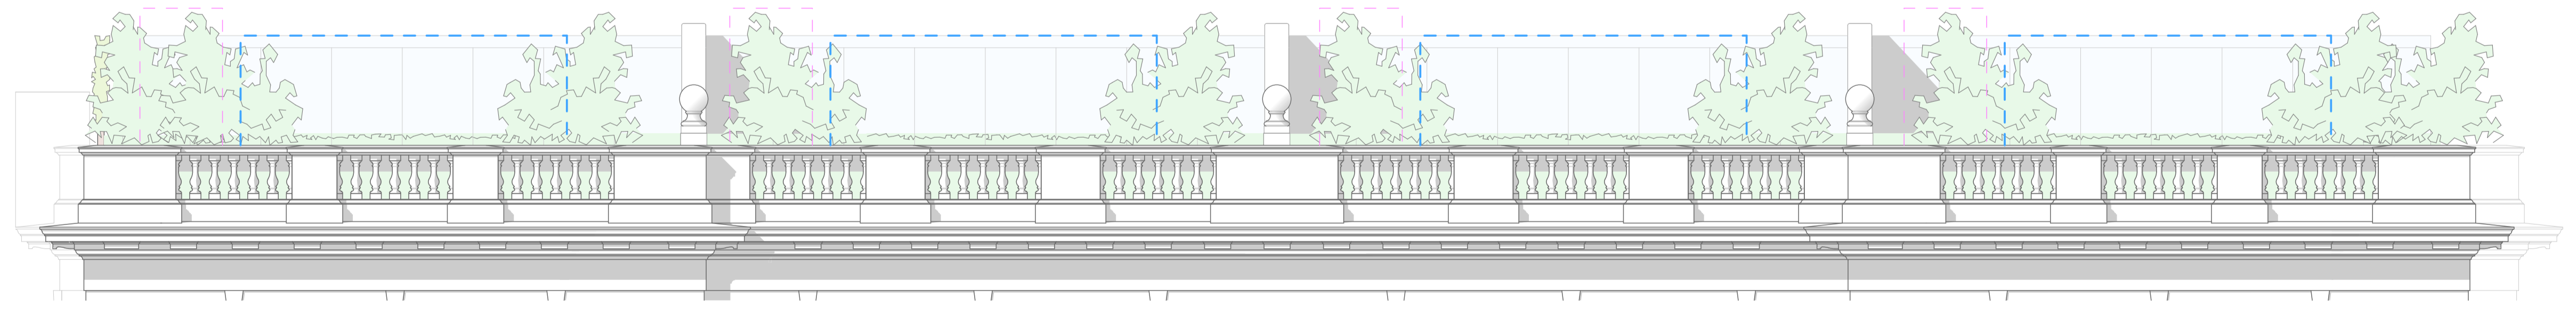

ELEVATION 4 1:50



EAST BUILDING ROOF LEVEL - PROPOSED HIDDEN FRAMELESS GLASS
 STRUCTURE TO ENABLE M4(3) COMPLIANCE/DISABLED ACCESS

PLANNING

DOMVS
 LONDON

WWW.DOMVSLONDON.COM

PROJECT:
 AVENUE GARDENS

TITLE:
 EAST BUILDING ROOF LEVEL -
 PROPOSED ELEVATIONS
 SHOWING FRAMELESS GLASS
 STRUCTURE
 Date: AUGUST 2024

Scale: 1:50 @ A1 Drawn: SDK

DRAWING NUMBER: 208-266