




ELEVATION 1 1:50

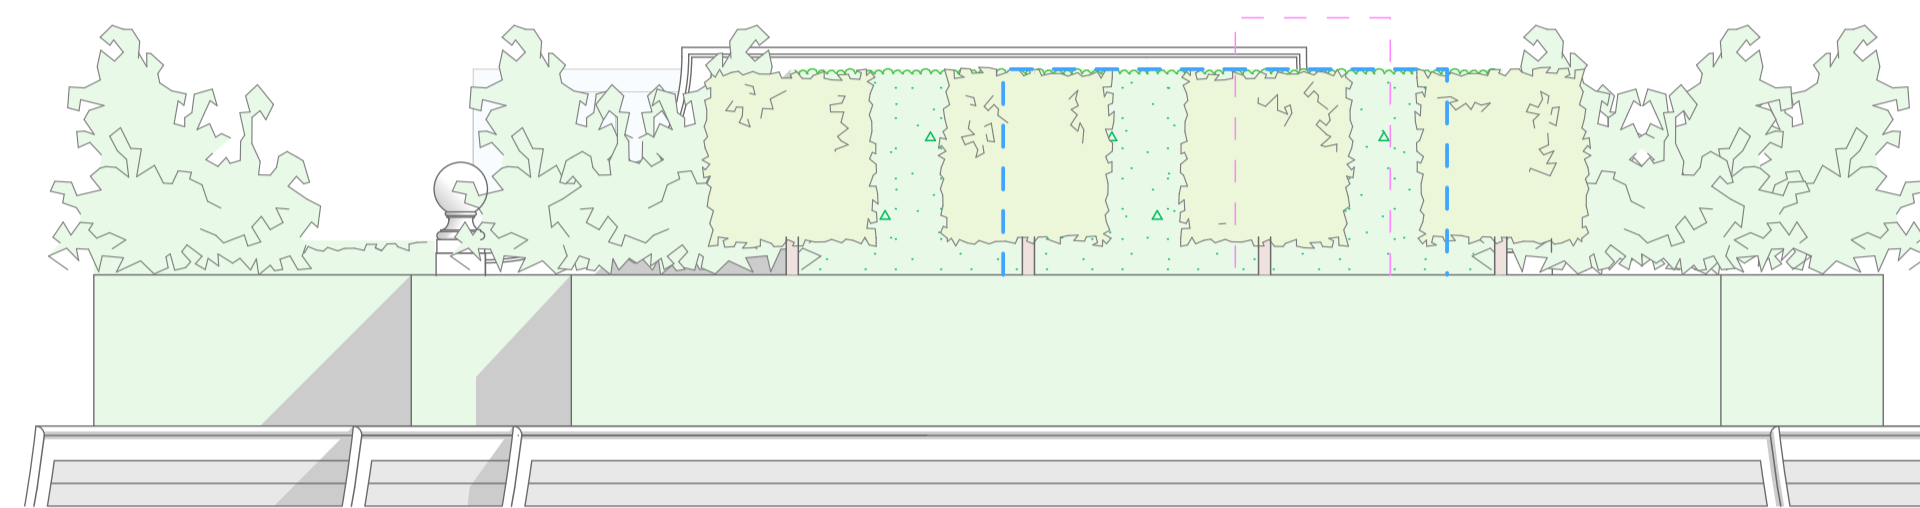

ELEVATION 2 1:50

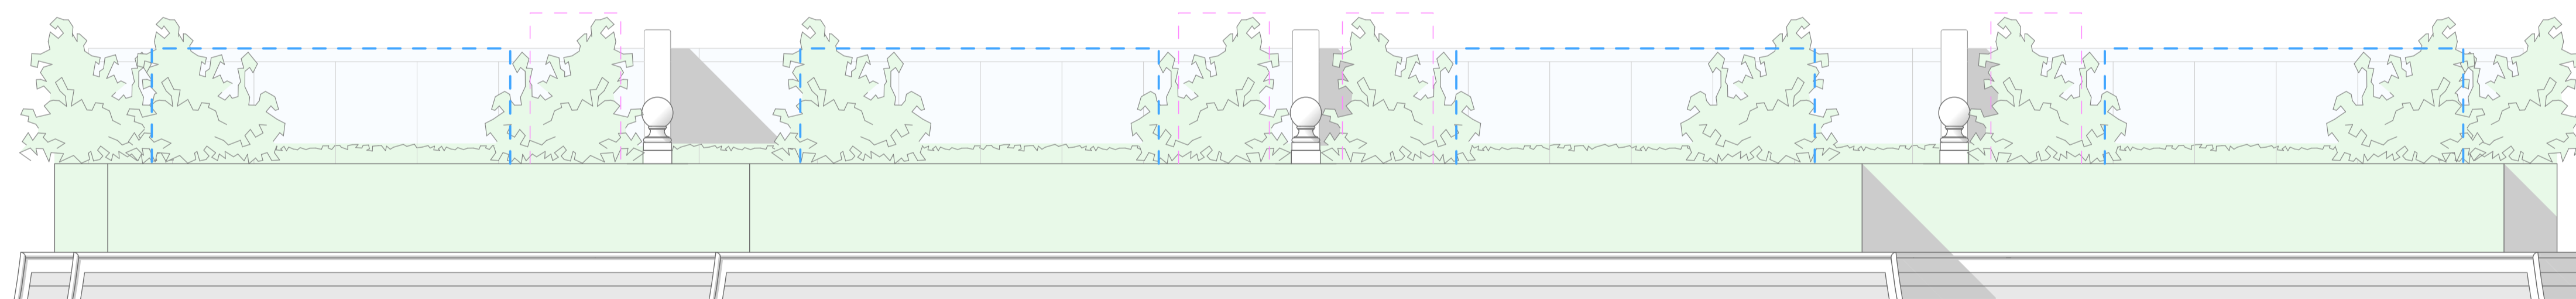


ELEVATION 3 1:50

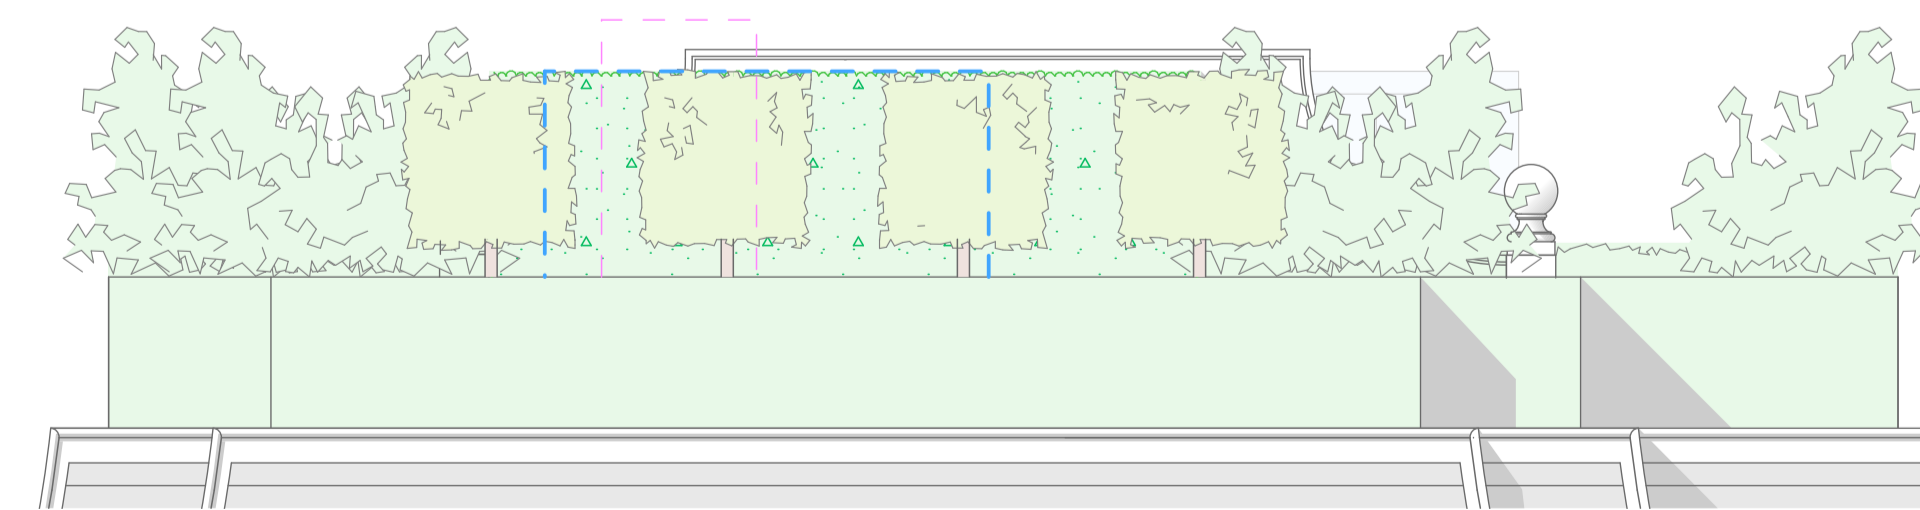

ELEVATION 4 1:50

KEY

- - - - - APPROVED OVAL STAIR ACCESS
- - - - - APPROVED LIFT ACCESS

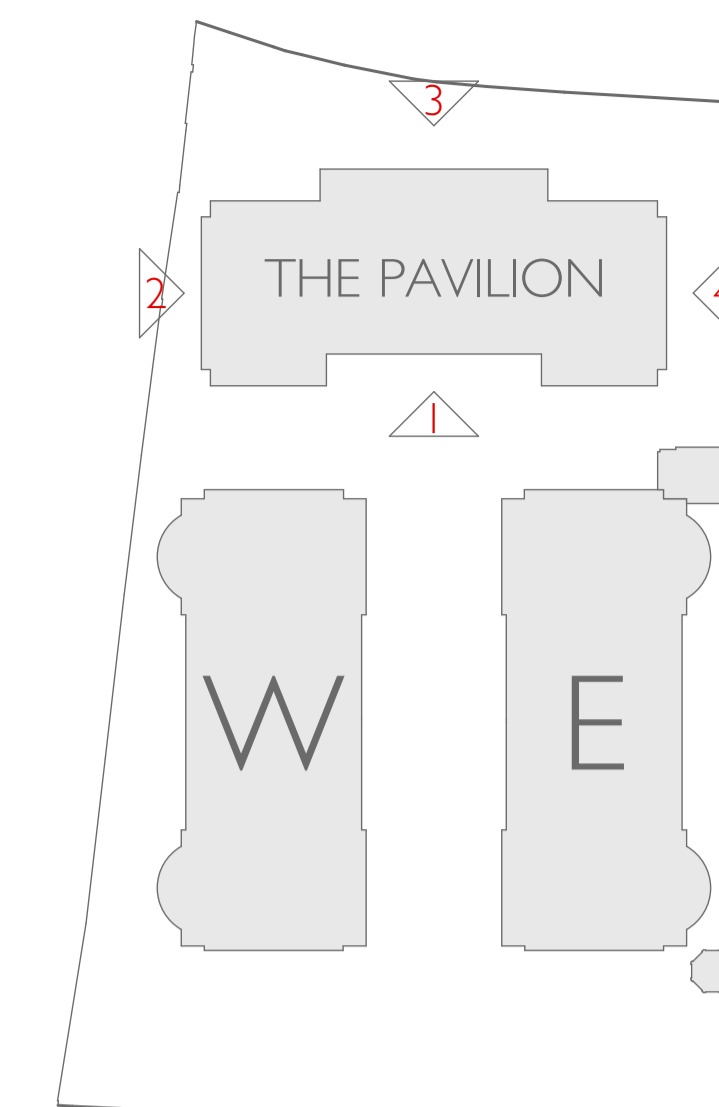

KEY



PLANNING

DOMVS  
LONDON

[WWW.DOMVSLONDON.COM](http://WWW.DOMVSLONDON.COM)

**PROJECT:**  
AVENUE GARDENS

**TITLE:**  
THE PAVILION ROOF LEVEL -  
PROPOSED ELEVATIONS  
SHOWING FRAMELESS GLASS  
STRUCTURE

Date: AUGUST 2024

Scale: 1:50 @ A1 Drawn: SDK

**DRAWING NUMBER: 208-267**



PAVILION ROOF LEVEL - PROPOSED HIDDEN FRAMELESS GLASS  
STRUCTURE TO ENABLE M4(3) COMPLIANCE/DISABLED ACCESS