


KEY
 - - - - - APPROVED OVAL STAIR ACCESS
 - - - - - APPROVED LIFT ACCESS



ELEVATION 1 0 2 4 6 8 10M



ELEVATION 2

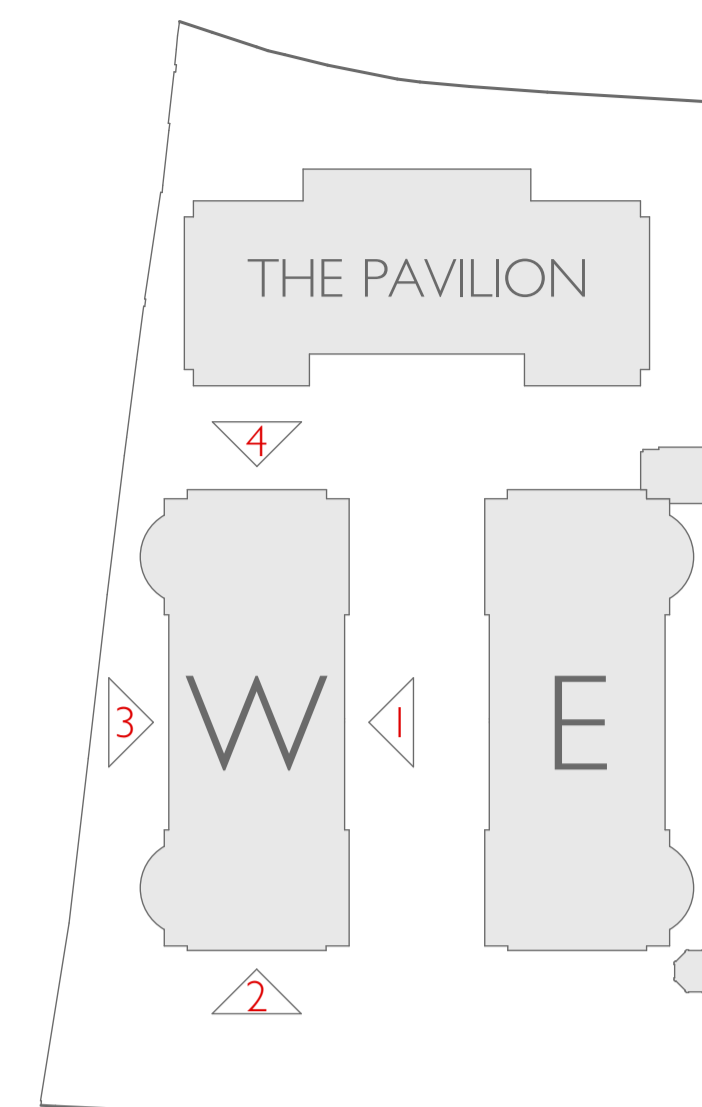

ELEVATION 3



ELEVATION 4

WEST BUILDING 1:100

PLANNING

DOMVS
LONDON

WWW.DOMVSLONDON.COM

PROJECT:
AVENUE GARDENS

TITLE:
WEST BUILDING
PROPOSED ELEVATIONS
- 12 UNIT SCHEME

Date: APRIL 2022
 Scale: 1:100 @ A1 Drawn: SDK

DRAWING NUMBER: 208-272F

- REV F 08/08/2024 'HIDDEN' GLAZED STAIR ACCESS TO ENABLE PER M4(3) DISABLED COMPLIANCE
- REV E 28/06/2024 RECTANGULAR GLAZED STAIR ACCESS TO HIDDEN ROOF GARDEN SHOWN
- REV D 04/10/2022 KEY PLAN ADJUSTED TO REFLECT OWNERSHIP
- REVC 26/07/2022 HOUSE ENTRANCES AND FENESTRATION AMENDED