

KEY
 - - - - - APPROVED OVAL STAIR ACCESS
 - - - - - APPROVED LIFT ACCESS



ELEVATION 1



ELEVATION 2




ELEVATION 3



ELEVATION 4

EAST BUILDING 1:100

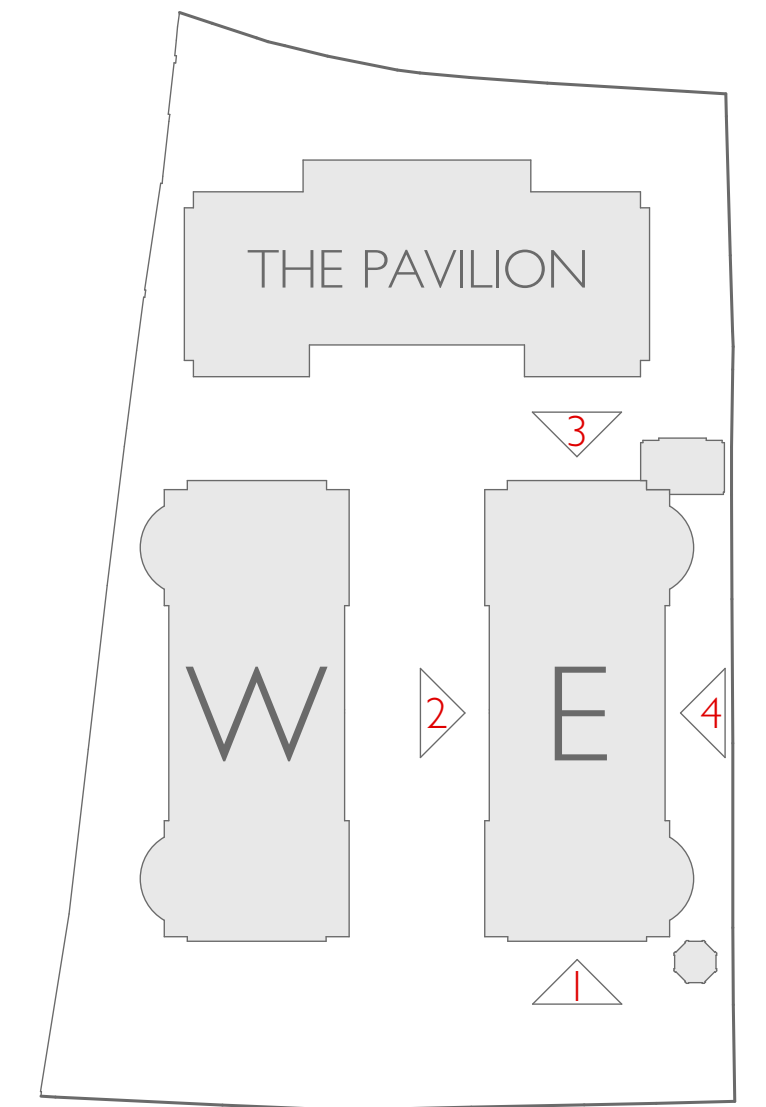

PLANNING

DOMVS
LONDON

WWW.DOMVSLONDON.COM

PROJECT:
AVENUE GARDENS

TITLE:
EAST BUILDING
PROPOSED ELEVATIONS
- 12 UNIT SCHEME

Date: APRIL 2022

Scale: 1:100 @ A1 Drawn: SDK

DRAWING NUMBER: 208-273F

- REV F 08/08/2024 'HIDDEN' GLAZED STAIR ACCESS TO ENABLE PER M4(3) DISABLED COMPLIANCE
- REV E 28/06/2024 RECTANGULAR GLAZED STAIR ACCESS TO HIDDEN ROOF GARDEN SHOWN
- REV D 04/10/2022 KEY PLAN ADJUSTED TO REFLECT OWNERSHIP
- REVC 26/07/2022 HOUSE ENTRANCES AND FENESTRATION AMENDED