


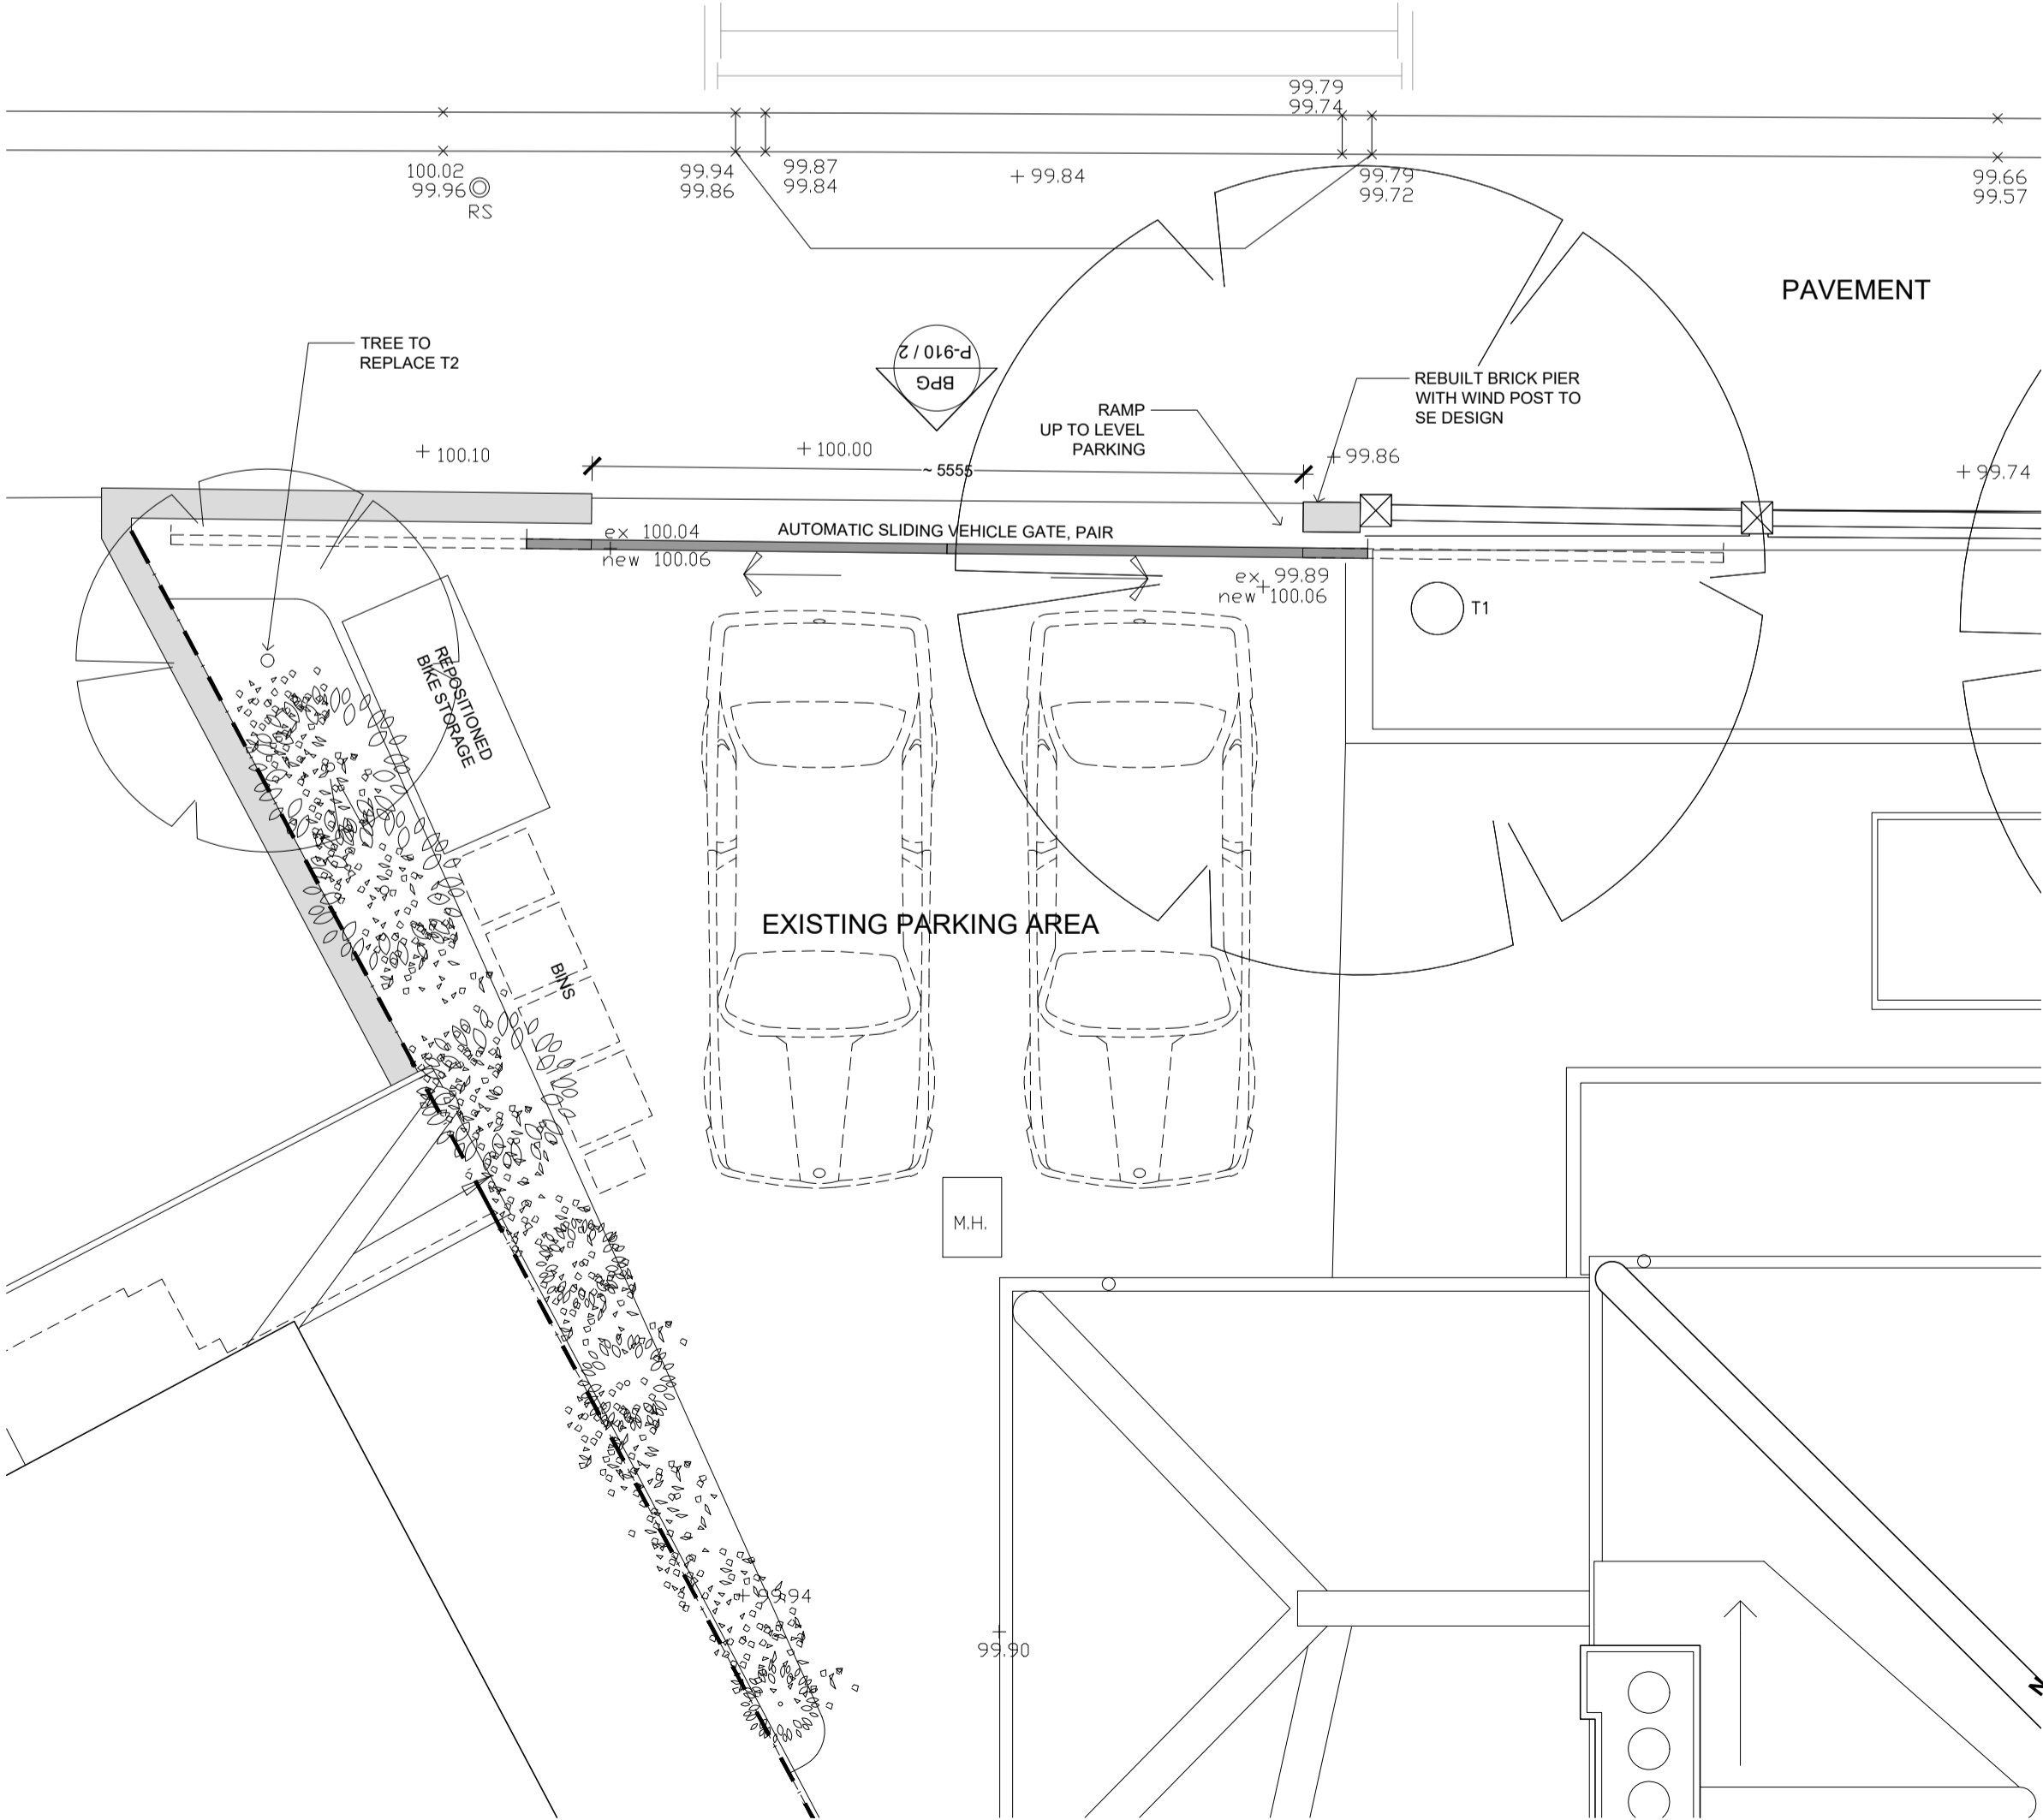

B E L S I Z E P A R K G A R D E N S



general notes

THIS DRAWING IS COPYRIGHT OF STUDIO M.R. THIS DRAWING MUST BE READ IN CONJUNCTION WITH THE DESIGNER'S RISK ASSESSMENT, SPECIFICATION AND ALL OTHER RELEVANT DOCUMENTATION AND DRAWINGS. STUDIO M.R. ACCEPT NO LIABILITY FOR ANY EXPENSE, LOSS OR DAMAGE OF WHATSOEVER NATURE AND HOWEVER ARISING FROM ANY VARIATION MADE TO THIS DRAWING OR IN THE EXECUTION OF THE WORK TO WHICH IT RELATES WHICH HAS NOT BEEN REFERRED TO THEM AND THEIR APPROVAL OBTAINED. FOR THE PURPOSE OF CONSTRUCTION DO NOT SCALE FROM THIS DRAWING OR THE COMPUTER DIGITAL DATA, ONLY FIGURED DIMENSIONS ARE TO BE USED. IF IN DOUBT ASK.

purpose of issue

PLANNING

notes

B Replacement tree for T2 and additional planter 21/08/24
A Note referencing neighbouring application removed 05/07/24

rev	notes	date	by	checked
	* for construction do not scale from this drawing, * check all dimensions on site.			

CLIFTON INTERIORS LTD

168 Regents Park Road
Primrose Hill, London NW1 8XN
T: 020 7596 5533
F: 020 7596 1967
e: info@cliftoninteriors.com
www.cliftoninteriors.com

STUDIO M.R

92 Prince of Wales Road London NW5 3NE T: 020 7485 0050 11 & 13 Patwell Street Bruton BA10 0EQ T: 01749 987 444

project name

83 BELSIZE PARK GARDENS LONDON NW3 4NJ

drawing title

PROPOSED VEHICLE GATE

scale	1:50 @ A2	date	20.10.22
drawn by	MP	checked	MR

project ref	drawing no.	revision
BPG	BPG-P3-910	B

SCALE BAR AT 1 : 50 (IN METERS)