


5m  
4m  
3m  
2m  
1m  
0m

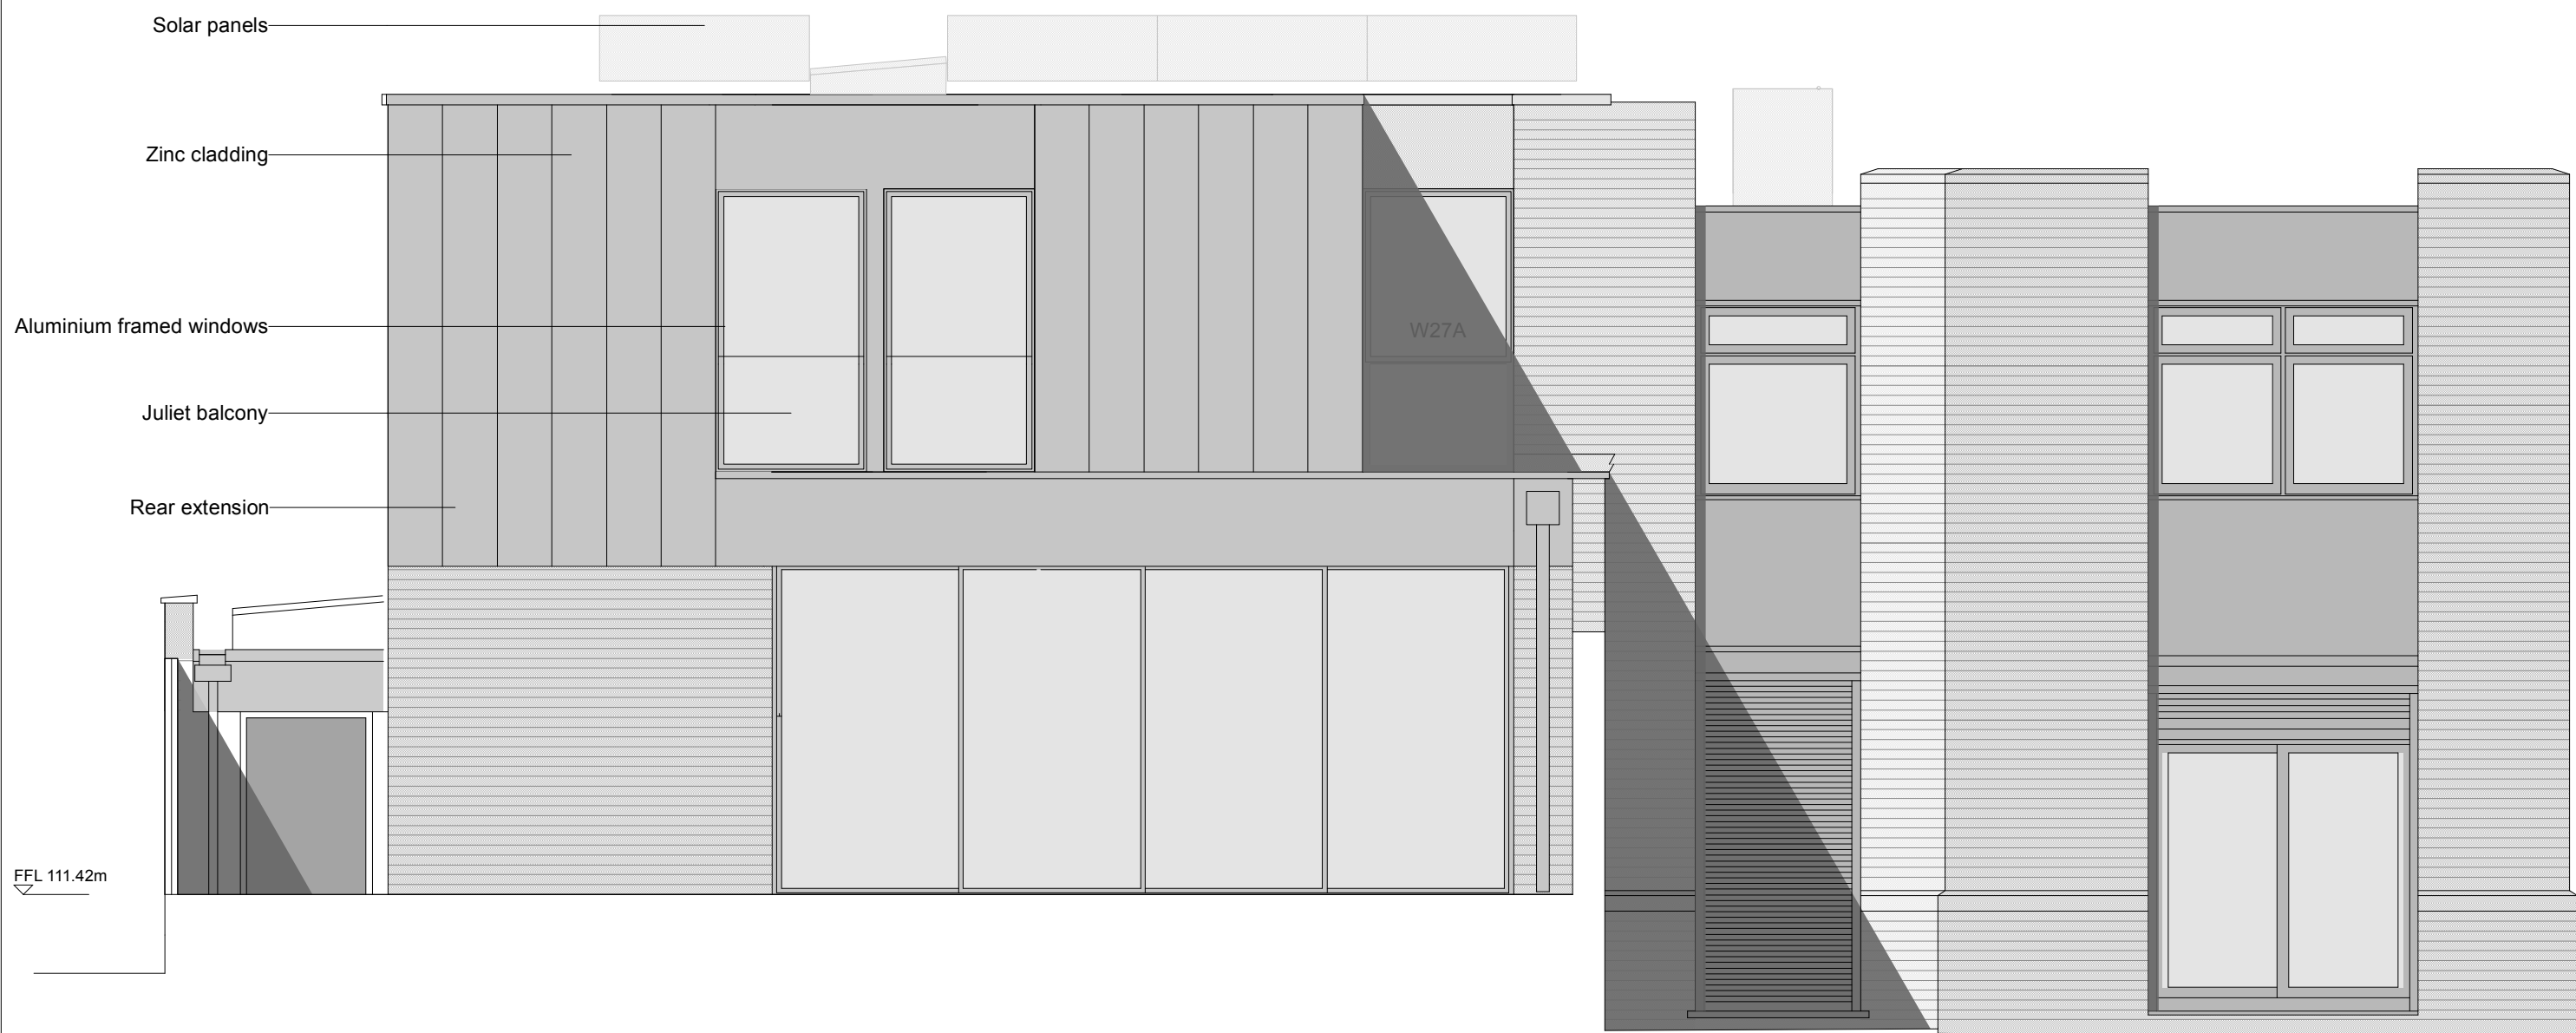

FFL 111.42m

18A Frogнал Gardens

t  
m  
020 89680279  
077 98854810  
richard@webb-architects.co.uk

**WEBB ARCHITECTS LIMITED**

Drawing to be read in conjunction with consultants information.  
Do not scale from drawing.  
All dimensions to be checked on site.  
Drawing only to be used for purposes indicated.  
Not to be used for any other purposes.  
© WEBB ARCHITECTS LIMITED

REV-  
A- 19.04.24- Second Floor roof revised  
B- 01.05.24- Party wall revised, extension revised, roof level revised  
C- 08.05.24- Roof raised, extension revised, shading added

D- 15.05.24- Rear extension omitted  
E- 06.06.24- Roof extension omitted  
F- 16.07.24- Rear extension added  
G- 22.07.24- Roof light added  
H- 12.08.24- Roof light and solar panels revised

I- 19.08.24- Windows revised

18A FROGNAL GARDENS  
PROPOSED-  
REAR ELEVATION- NORTH

1:50 / A3

FOR INFORMATION

1297.03.12(I)