

Please note: All elements of structure to be provided with 60mins of fire resistance

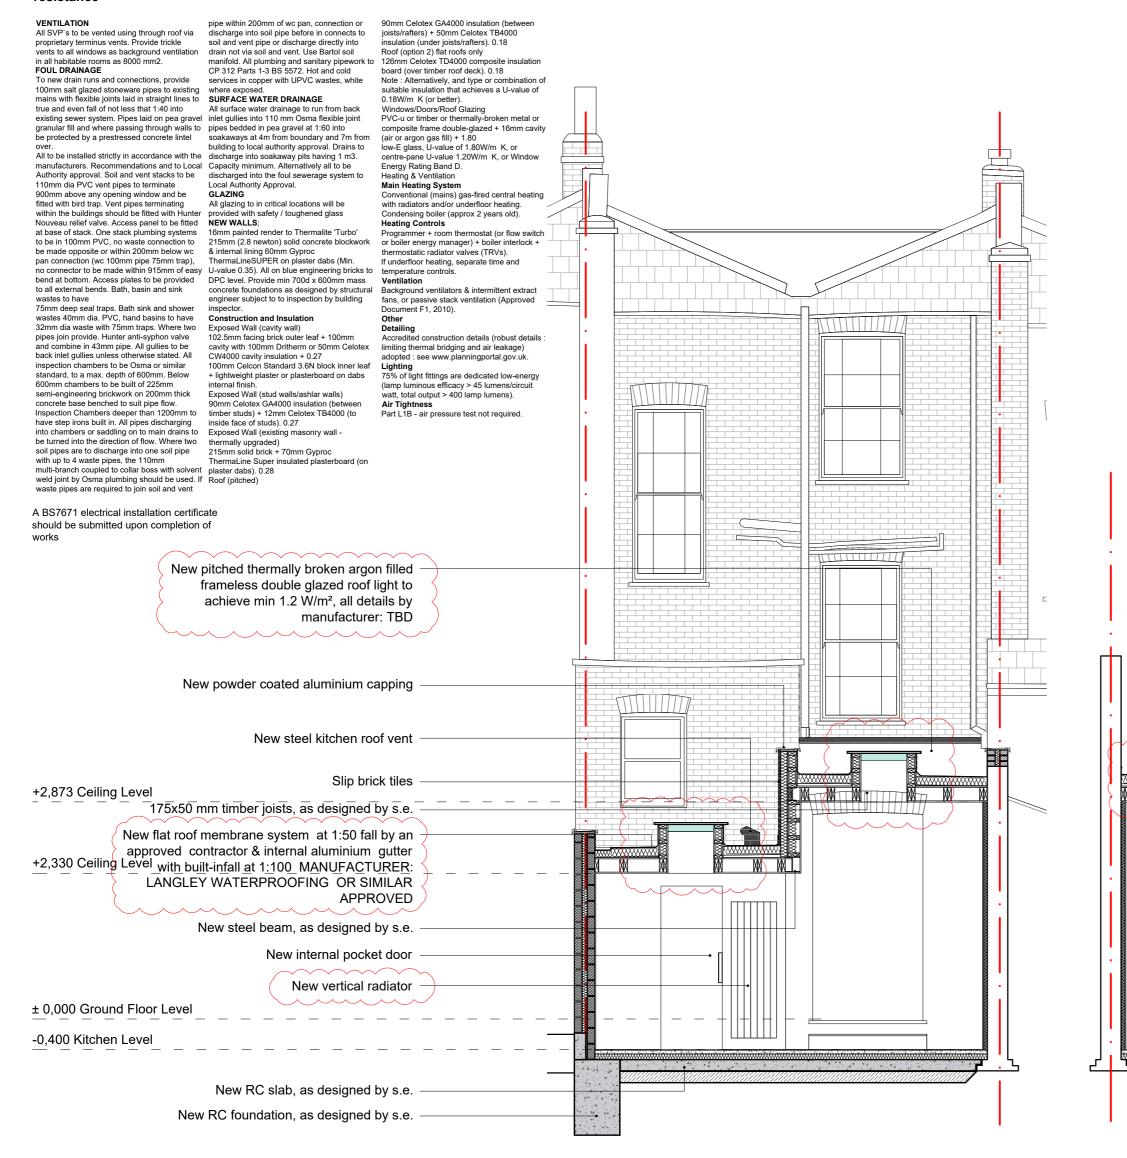


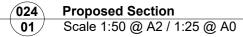

Copyright of JaK Studio

 DO NOT SCALE DRAWINGS. All dimensions to be checked on site. Errors to be reported immediately to architect. To be read in conjunction with all relevant architects services and engineers drawings. Contractors, sub — contractors and suppliers to verify any critical dimensions on site prior fabrication of any building element. Any discrepancies to be reported to the architect. This drawing to be read in conjunction with all relevant specifications. Engineers and specialist consultant information and any discrepancies reported prior to installation.

REV A - 14.03.24 - Radiator, Flat roof and roof light revisions **REV C - 20.08.24 -** New rooflights reduced size to 600x1500mm

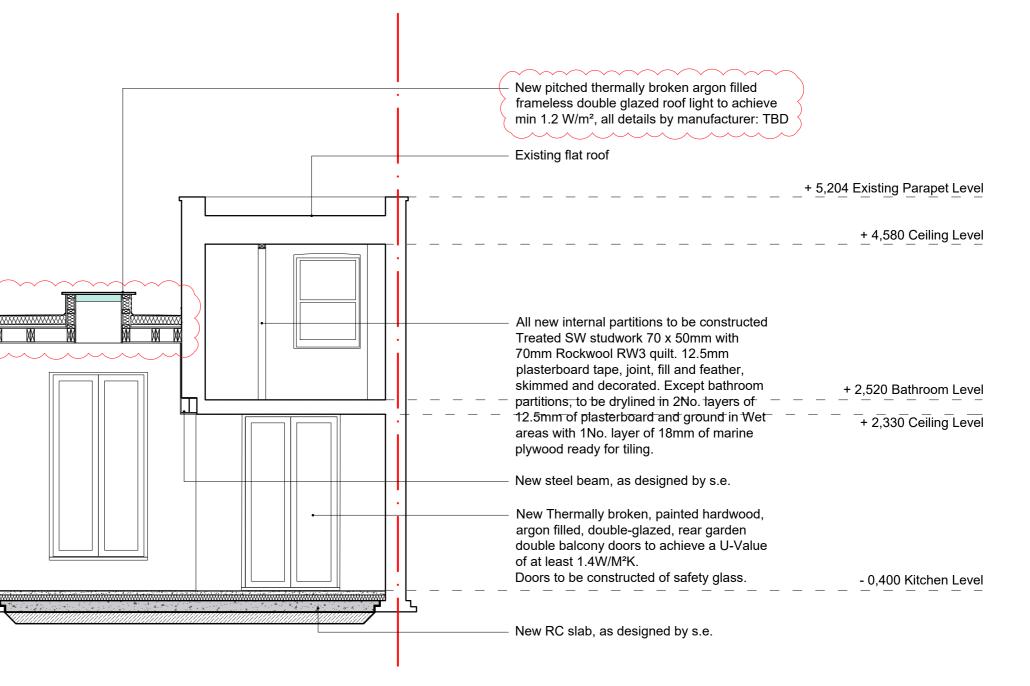

O24 Proposed Section 02 Scale 1:50 @ A2 / 1:25 @ A0

0,5 1,0 1,5 2,0 2,5 m

Key - Plans/Sections	Ja	1	K	JaK Studio LLP Info@jakstudio.co.uk jakstudio.co.uk T 00 44 0 208 746 0085 F 00 44 0 208 746 0022 Studio 38 39-40 Warpte Way London W3 0RG	Marti Project Title						
	Job No.	7862	Status	Tender							
	DWG BY	мк	Date	11/23	Scale	1:50 @ A1 1:100 @ A3	Drawing No.	7862_024	Rev.	C	