


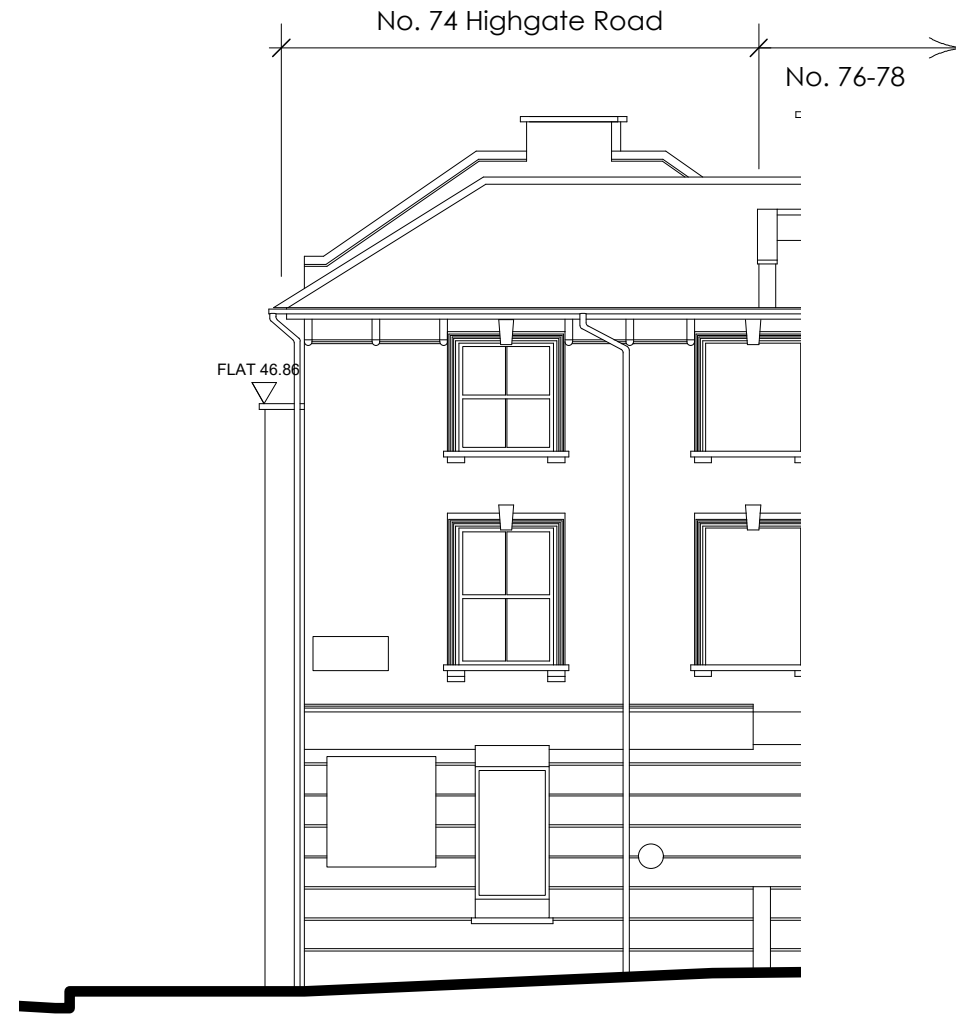

1 Existing Elevation to Highgate Road
Scale: 1:100




2 Existing Elevation to Lady Sommerset Road
Scale: 1:100

FOR PLANNING

- THIS DRAWING HAS BEEN PREPARED SOLELY FOR THE PURPOSES OF MAKING A PLANNING APPLICATION.
- IT DOES NOT PERTAIN TO SHOW CONSTRUCTION INFORMATION FOR THE PURPOSE OF TENDERING OR BUILDING NOR DOES IT PERTAIN TO SHOW ALL INFORMATION REQUIRED FOR COMPLIANCE WITH BUILDING REGULATIONS.
- EXCEPT FOR THE PURPOSES OF PLANNING PERMISSION, DO NOT SCALE FROM DRAWING.

Rev:	Description:	Drawn:	Date:

healycornelius interiors architecture technology  CIAT CHARTERED PRACTICE T +44(0)20 7404 7771 E info@healycornelius.com	No. 5 St. John's Lane, London EC1M 4BH T +44(0)20 7404 7771		Drawing Title: Existing Elevations	
	Client: Houshang Sakhai	Scale: 1:100 @ A3	Date: Oct. 2023	Drawn: NH
Job Title: No. 74 Highgate Road, London NW5 1PB		Drawing Number: 23718-HCD-ZZ-XX-DR-A-	3001	Status: A1 Rev: C01