
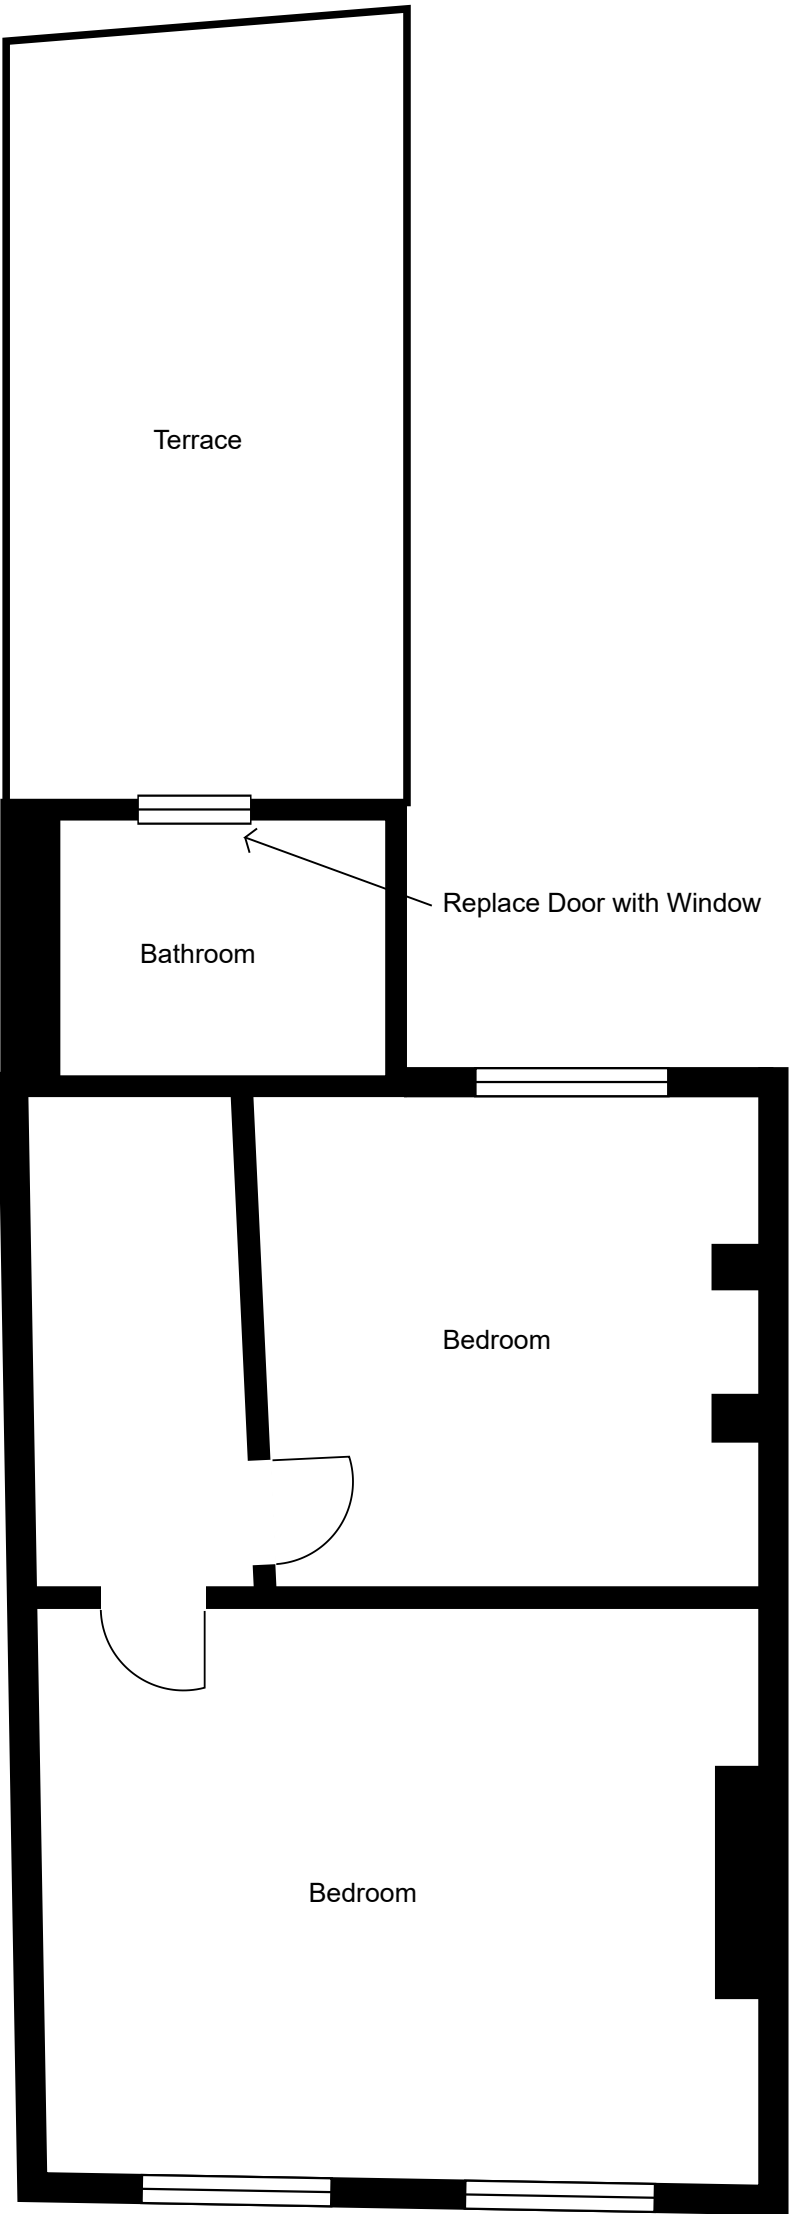


Addition of spiral staircase
and block off window

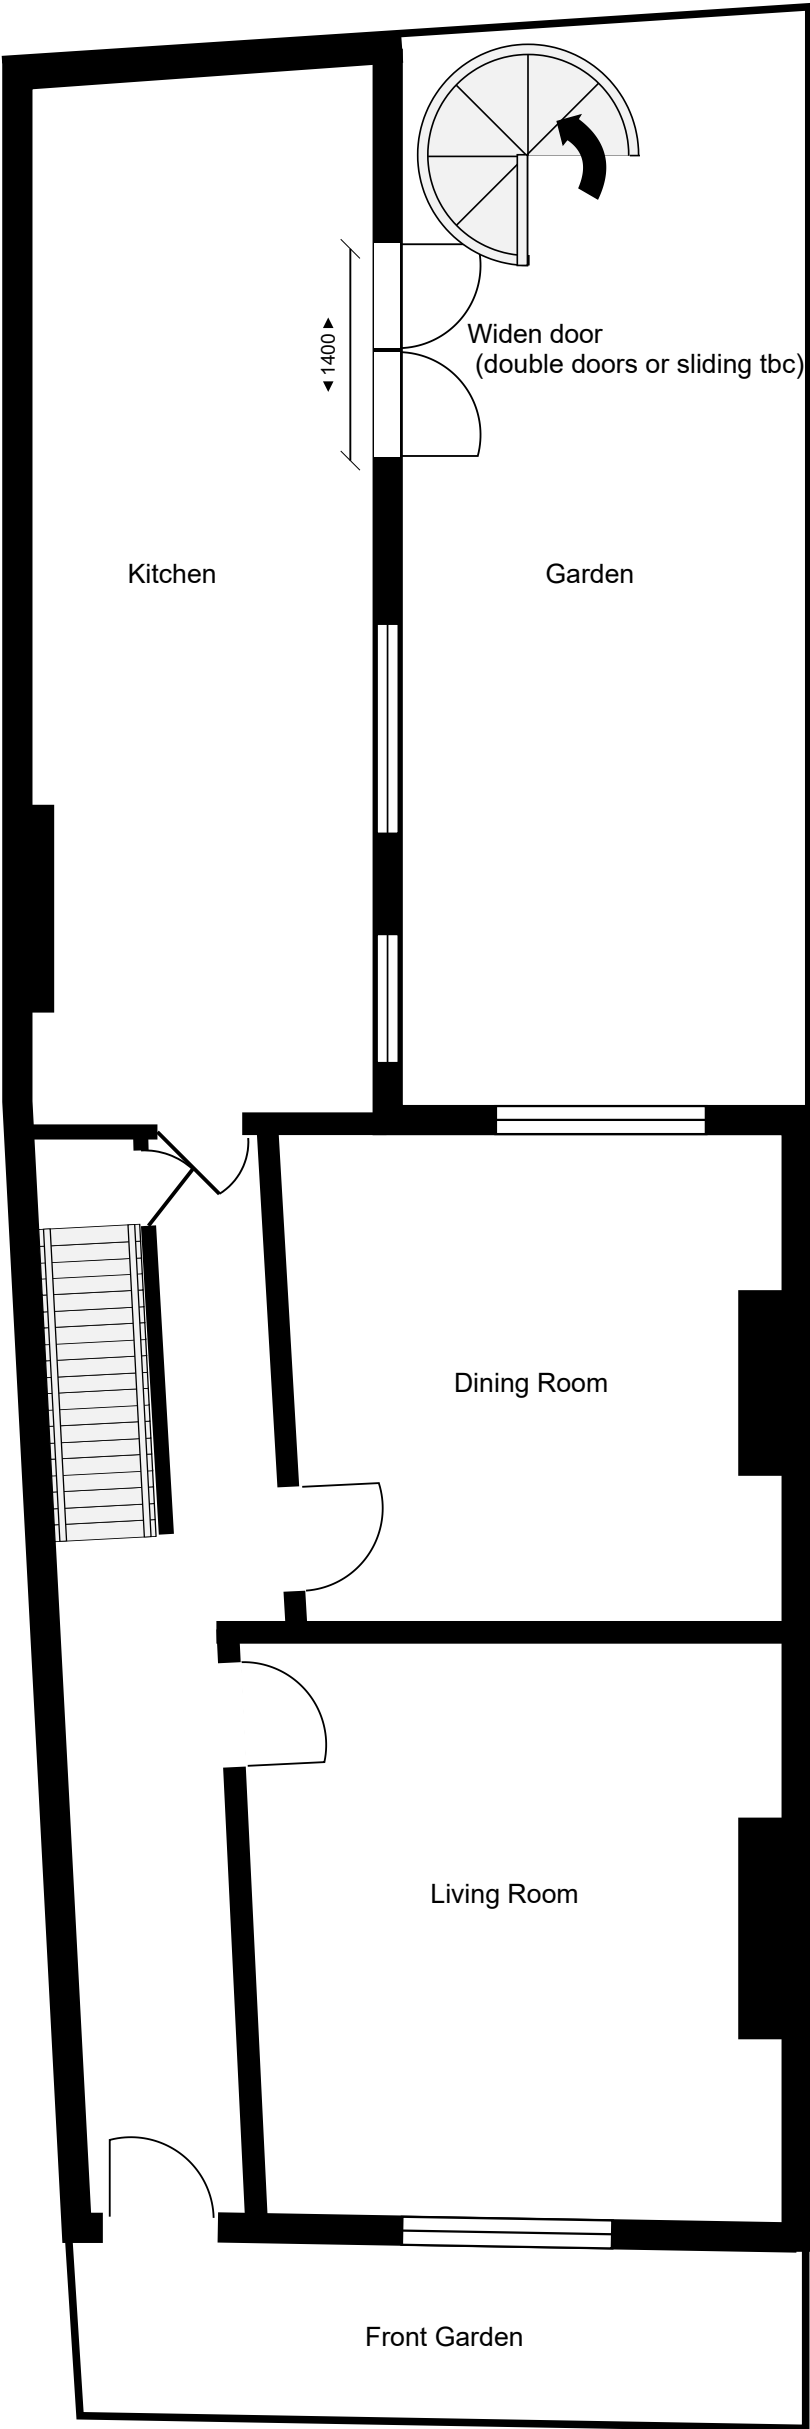

Melisande Besse
41 Kelly Street, NW1 8PG
Floorplan External Works
Proposed Rev 01
KS41_FLOOR_EXT_PROPOSED_01