


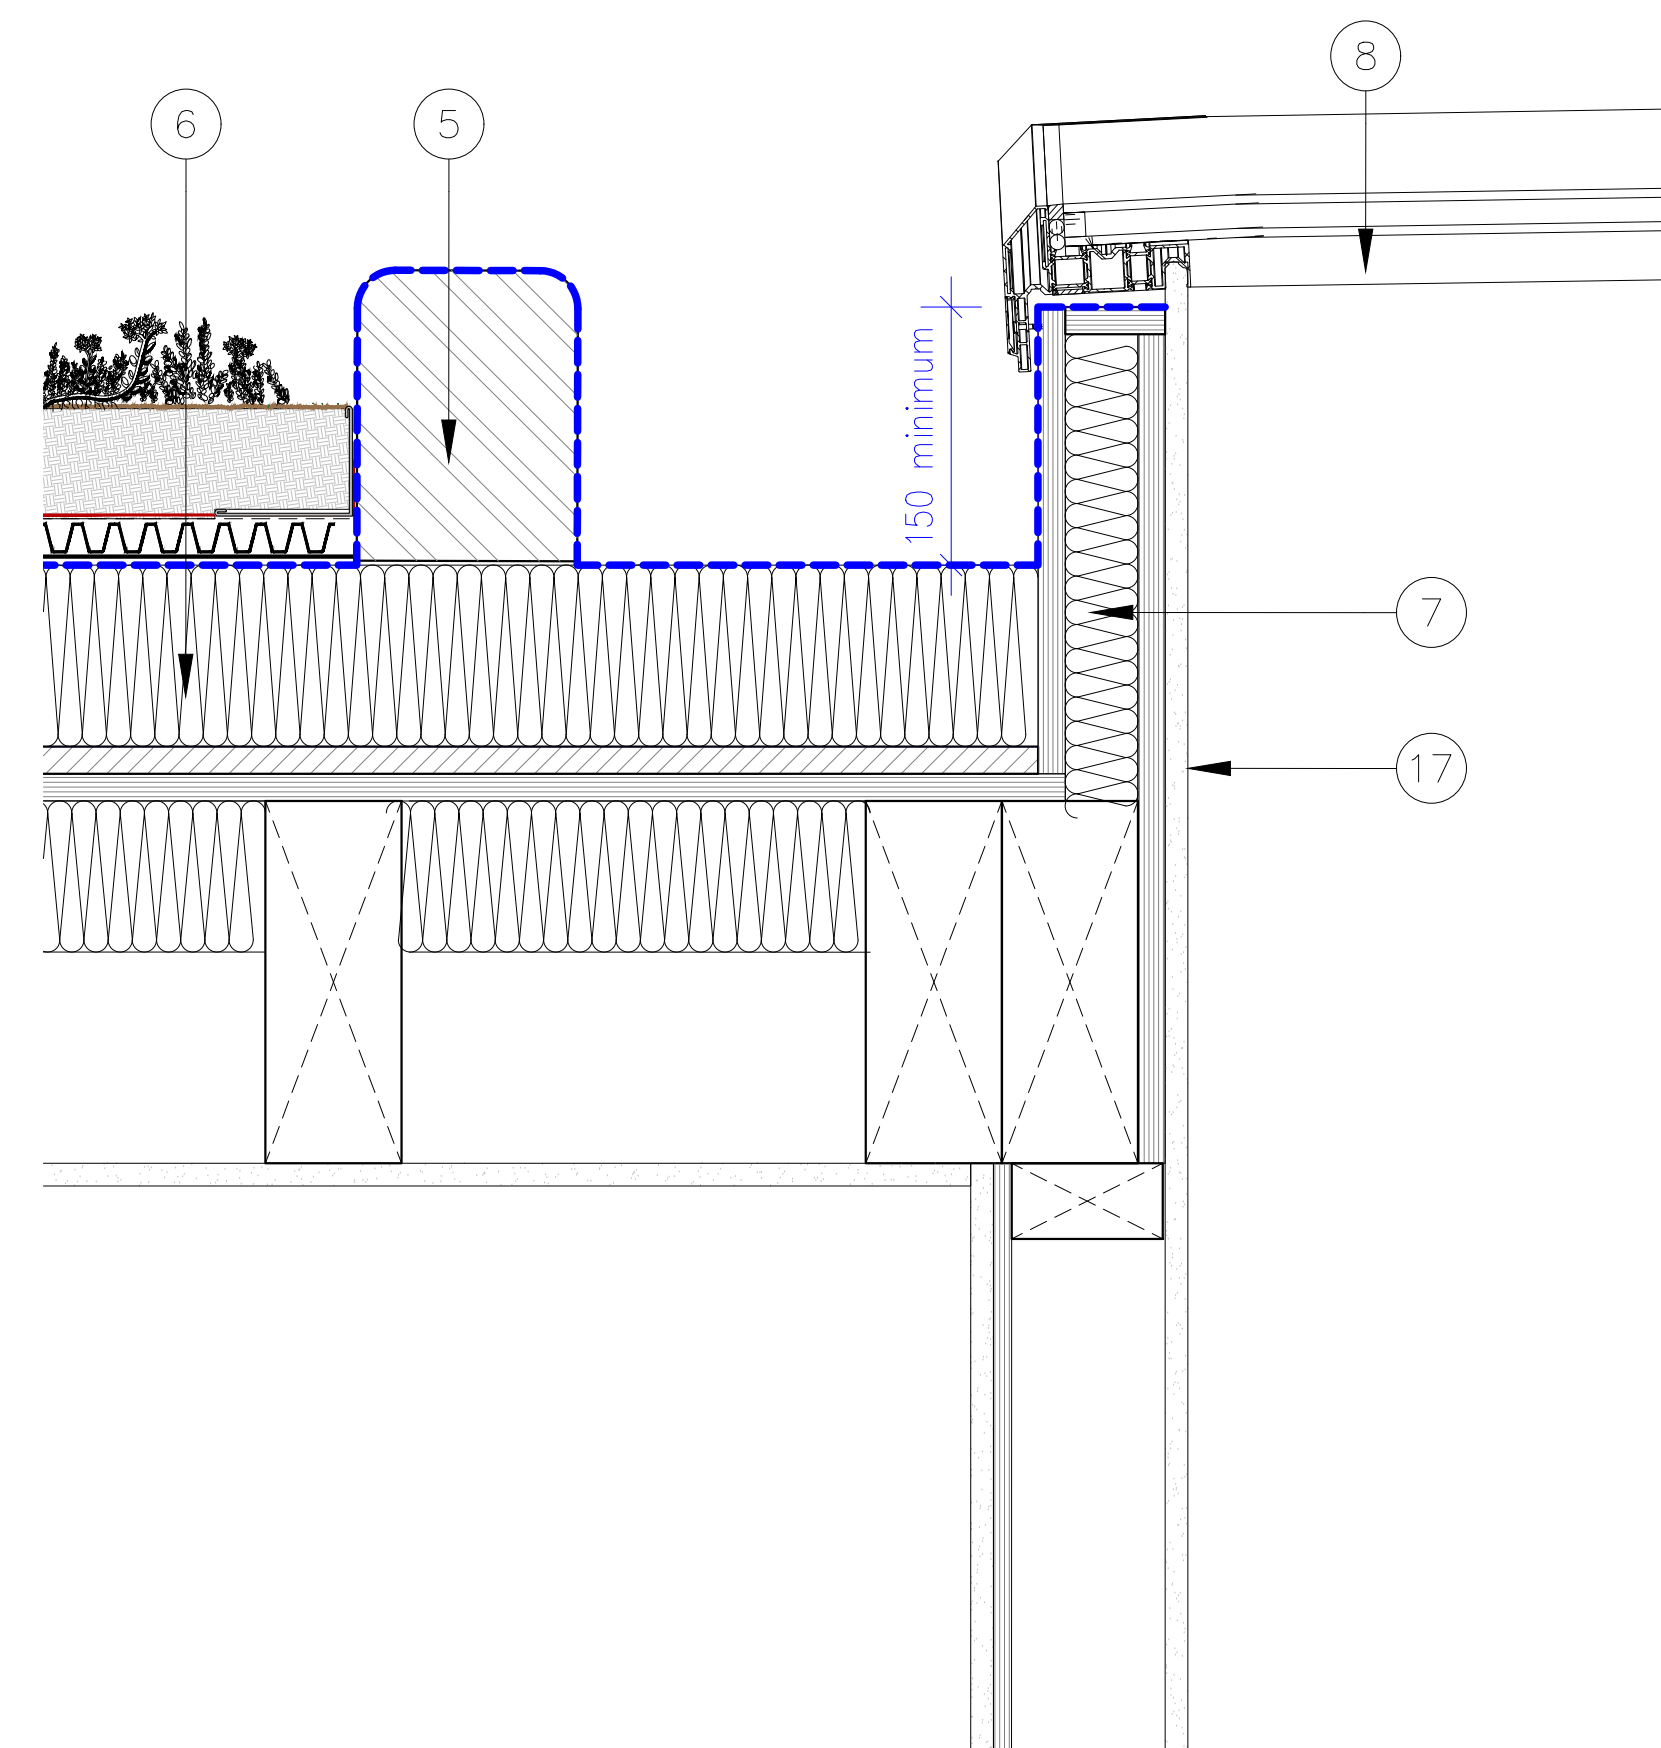
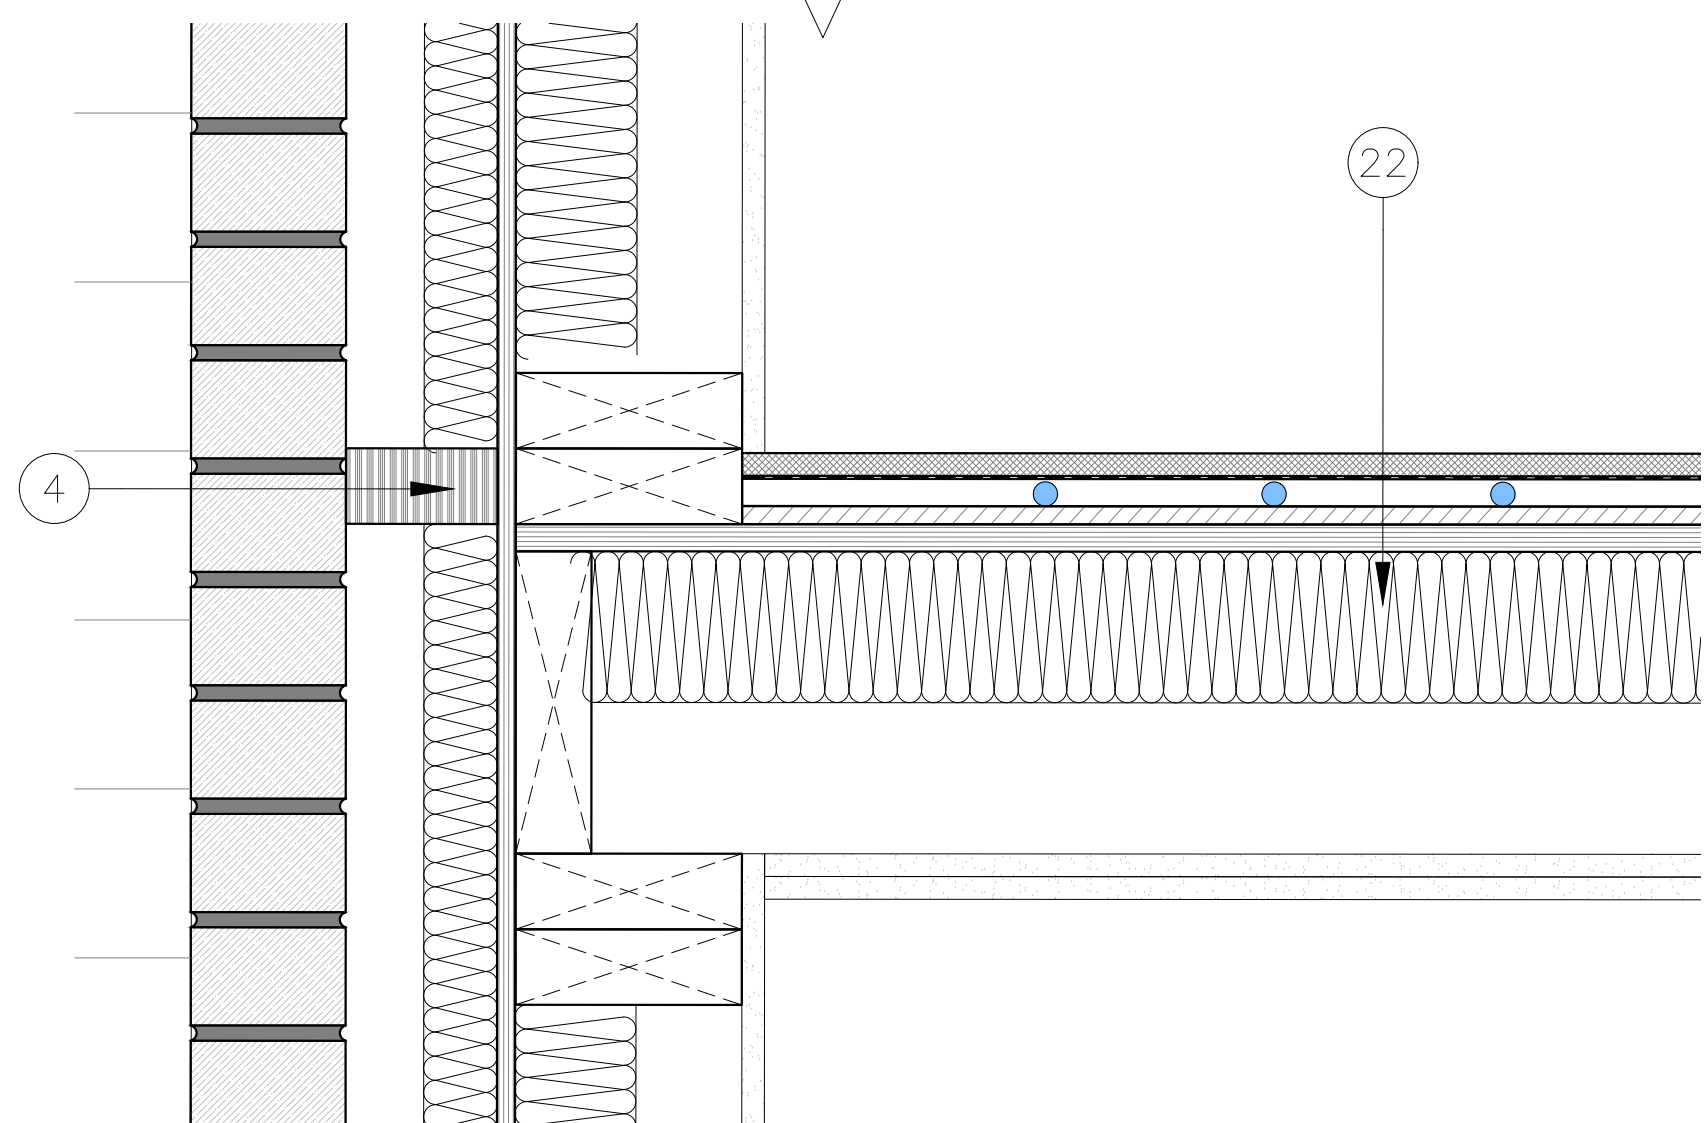
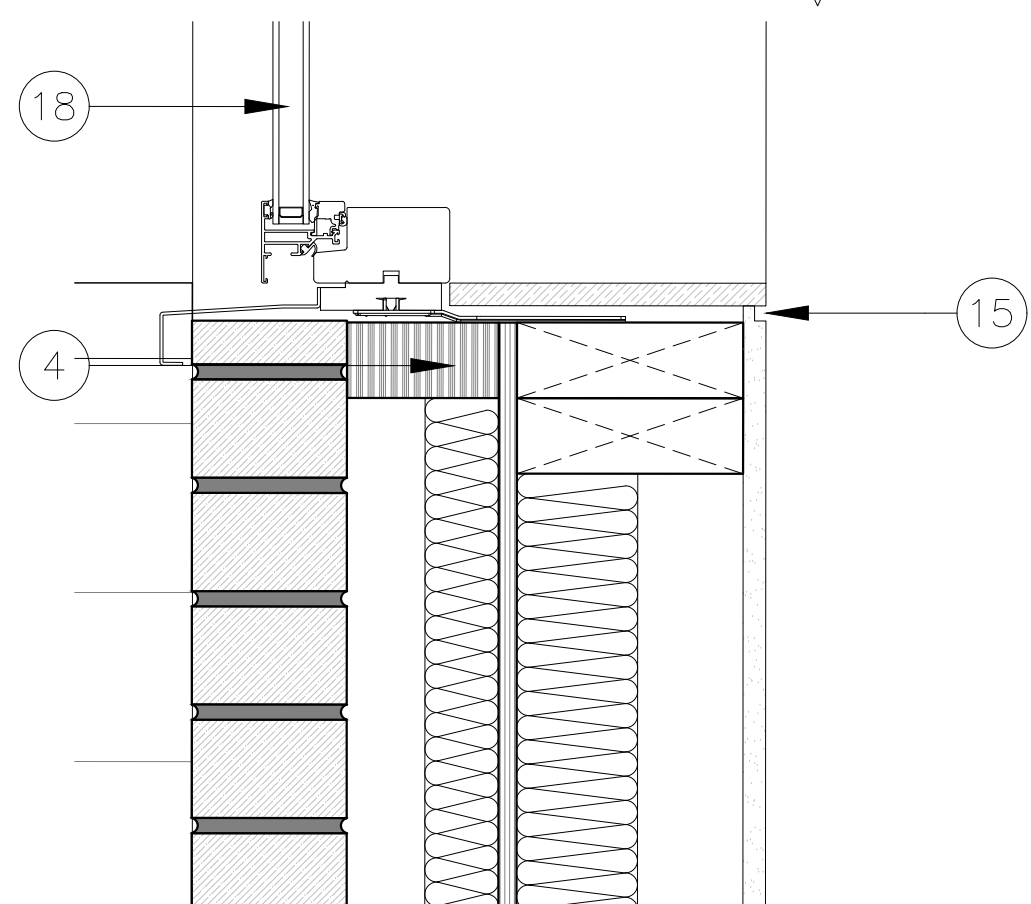
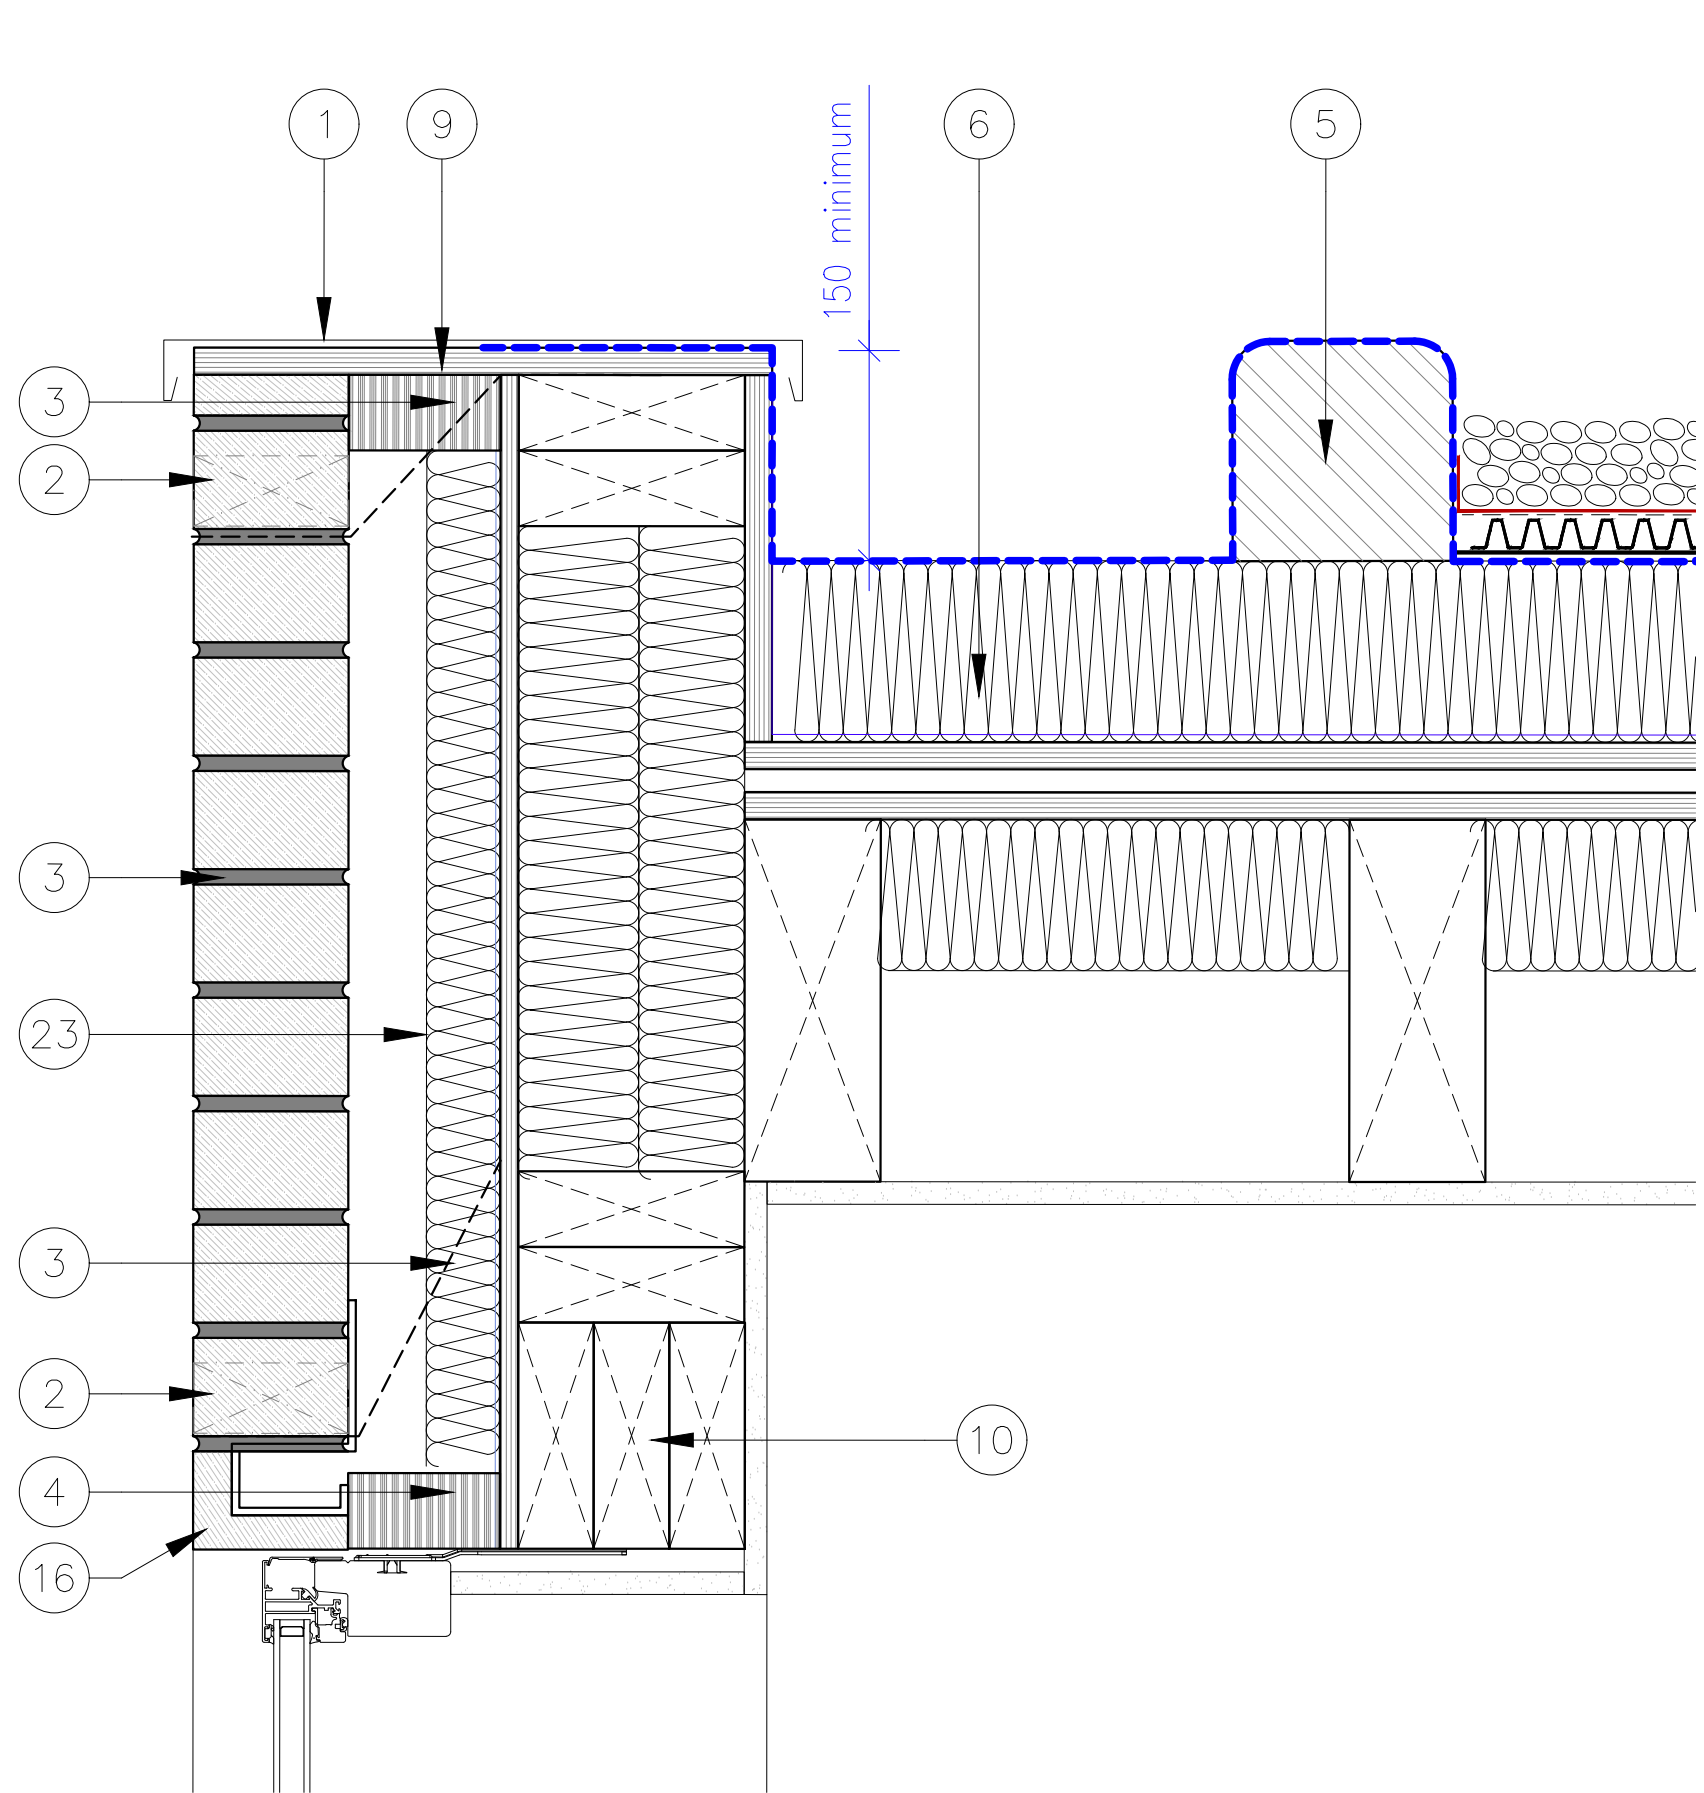


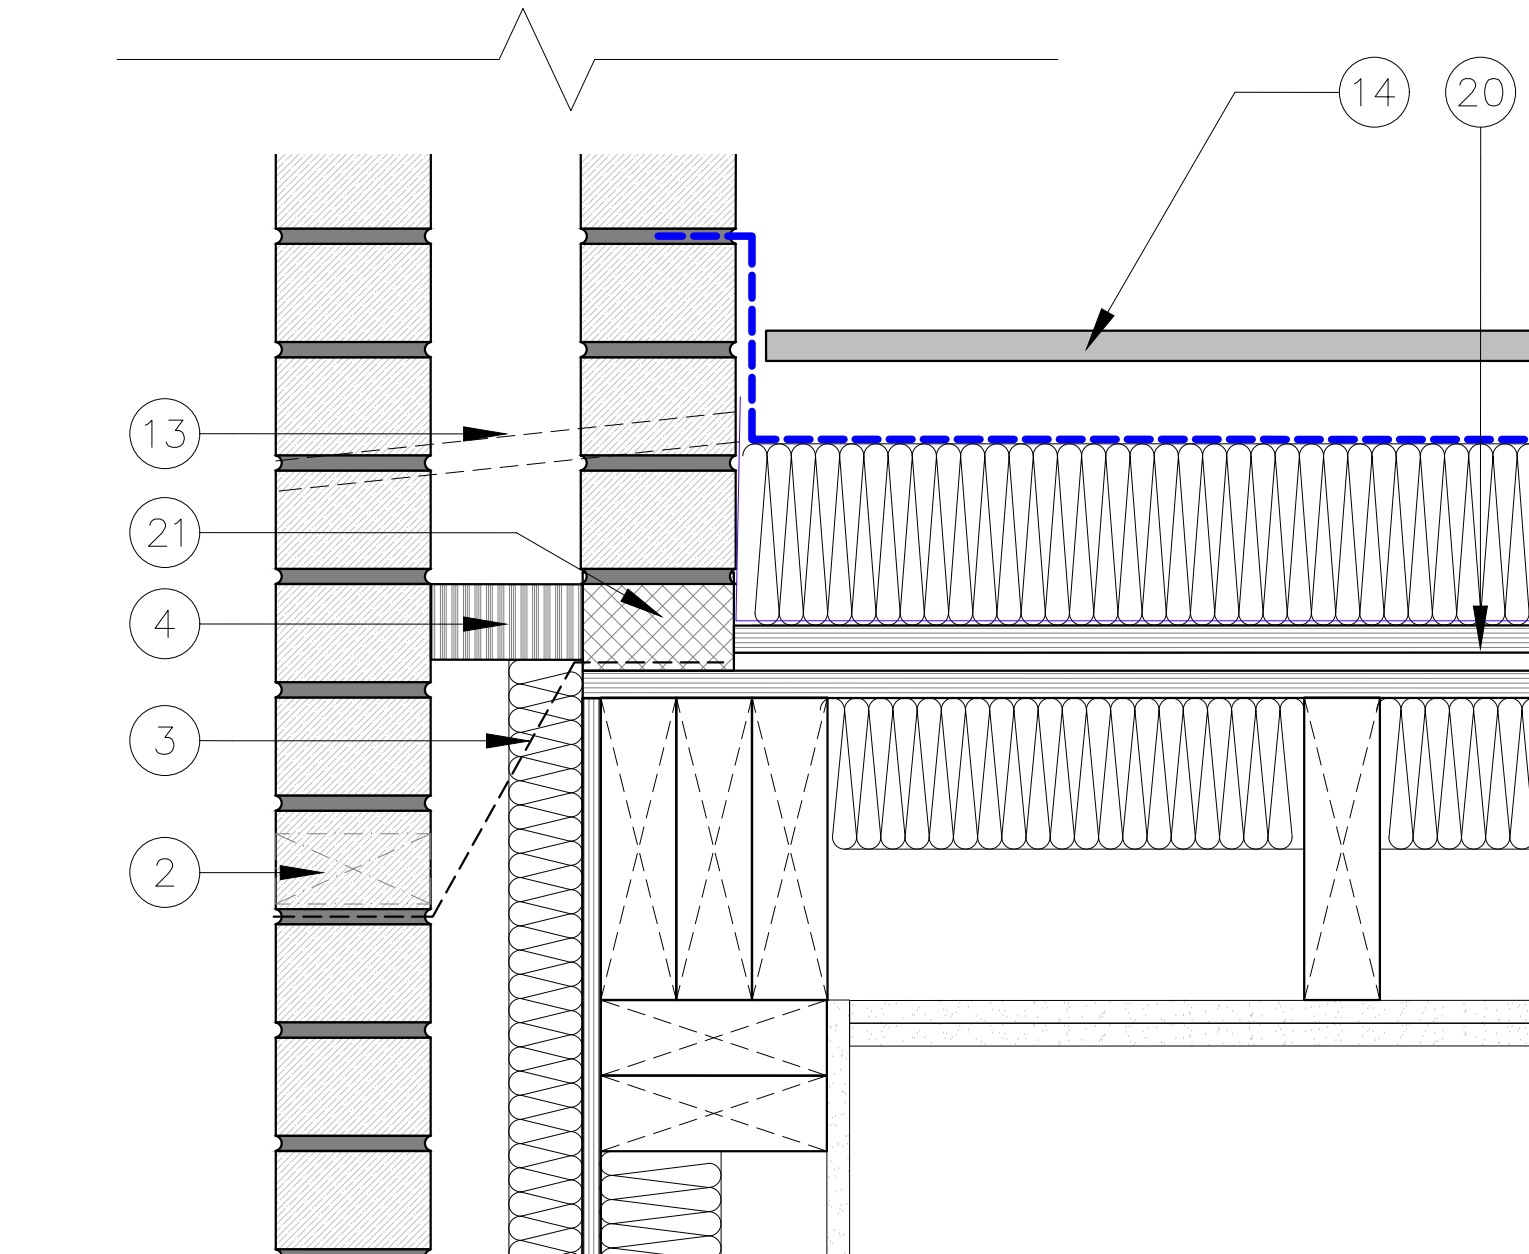

02
L(03)-101
Junction Detail
1:5@A1, 1:10@A3

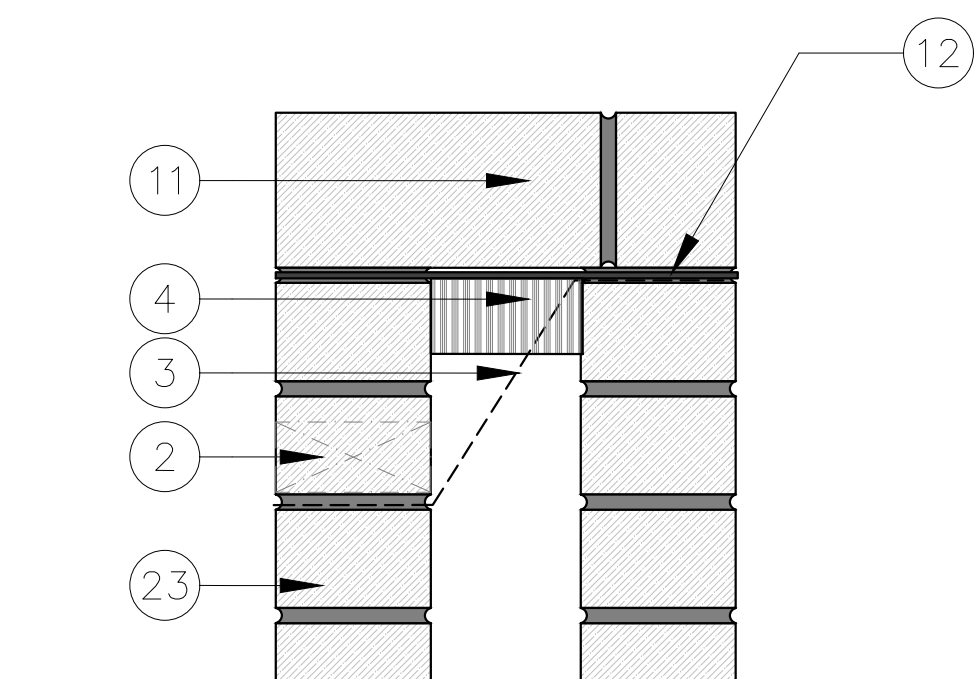

03
L(03)-101
Junction Detail
1:5@A1, 1:10@A3

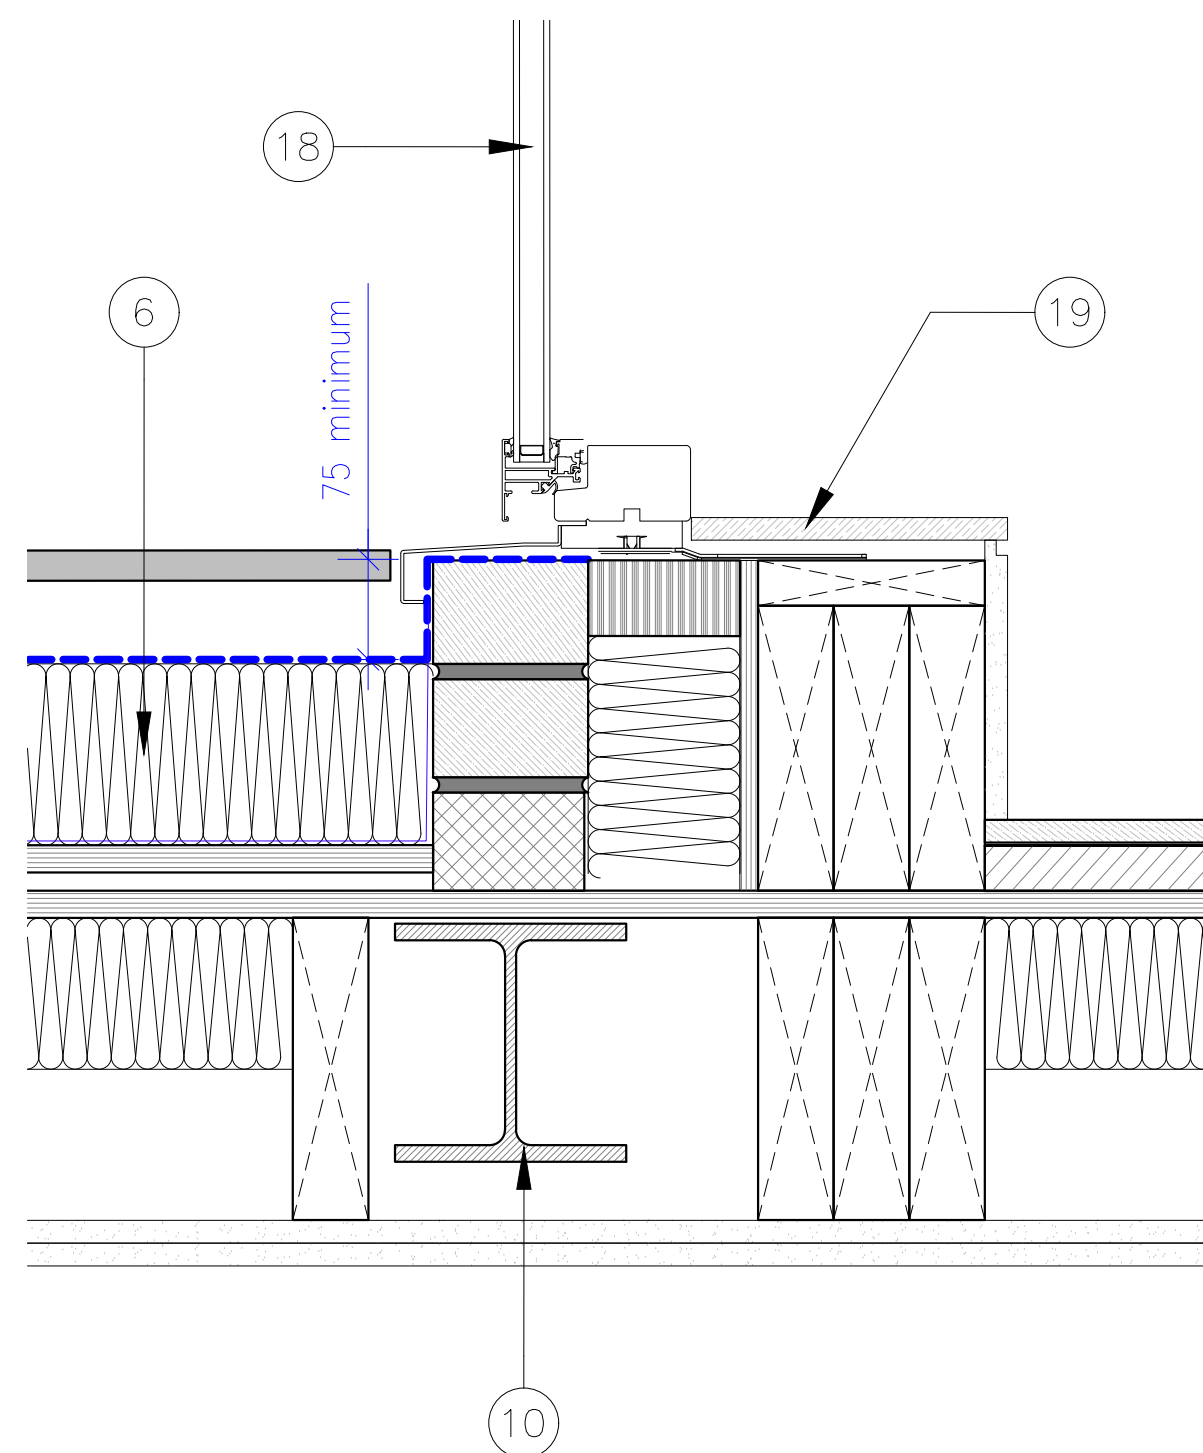

DISCLAIMER

1. Do not scale from drawings.
2. All dimensions must be checked on site and discrepancies verified with the Architect.
3. Unless shown otherwise all dimensions are to structural surfaces and are in mm.
4. Any discrepancies between the Engineer's and Architects drawings must be verified with the Architect.
5. This drawing is only for the status shown below and should not be used for any other purpose.
6. To be read with all Contract Documents.

NOTES:

1. PPC aluminium capping, colour TBC
2. Weep holes inserted at base of wall, above openings and appropriate places, final placement to be agreed with building control. Rytons Rytweep, or similar approved
3. Cavity tray
4. Cavity closer, fire rated
5. Durakerb lightweight kerb to green roof. EPDM waterproofing to be flashed over the top of kerb and fixed as manufacturer's specification.
6. Roof build-up as specified
7. Insulated timber rooflight upstand
8. Rooflight installed to manufacturer's specification
9. 18mm WBP plywood
10. Structure to SE specification
11. Bricks laid on edge to form top of parapet
12. Slate tile creasing tile below brick capping
13. 20mm overflow pipe
14. Timber decking installed to manufacturer's specification
15. 10mm shadow-gap
16. Feature brick lintel to allow for brick reveals to all windows
17. Plasterboard lining to rooflights
18. Window installation by specialist supplier
19. Timber window board
20. Plywood and firings to form roof fall
21. Marmox thermobloc
22. Floor build-up as specified
23. Wall build-up as specified

0 0.5 1.25 2.5m
1:25

Rev.	Date	Description
C	19.06.24	

NIKJOO

T: 020 4541 7000
E: info@nikjoo.co.uk

Copyright of
NIKJOO LTD

INFORMATION

PROJECT
Land Adjacent To Lamble Street
Nestbrick Ltd

DATE 16.04.2024

SCALE 1:25 @ A1 1:50 @ A3

DRAWING NAME DRAWING NUMBER

Junction Section Details A(21)-200