


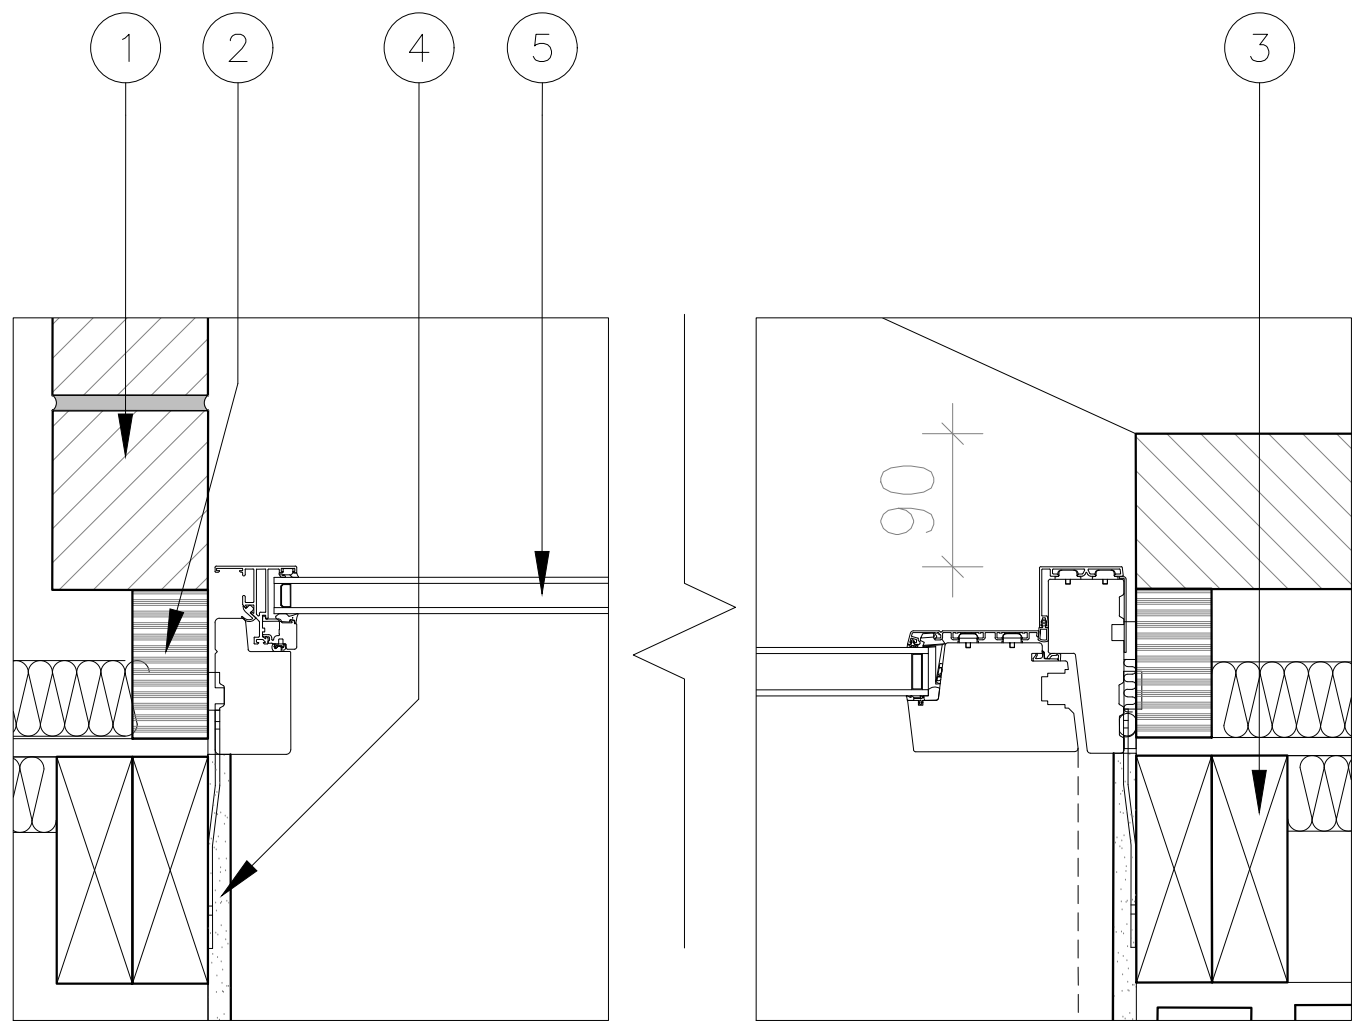


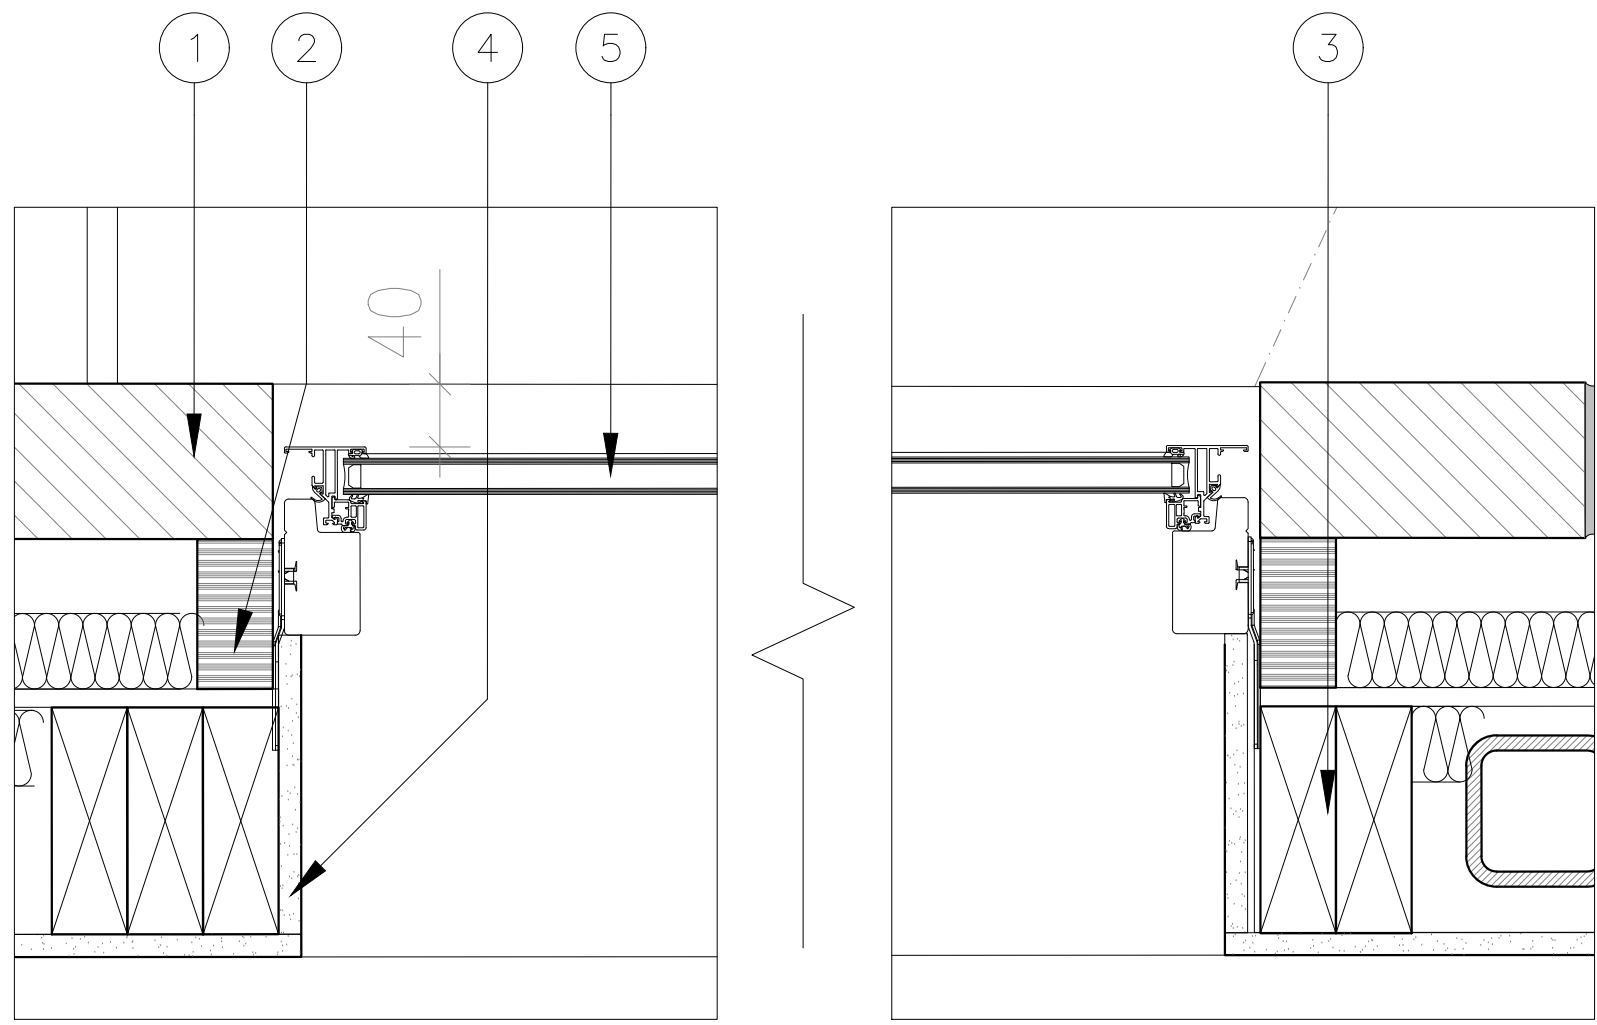



01 D0-01 - Entrance door jamb details
C(31)_100 Scale 1:5@ A1, 1:10@ A3

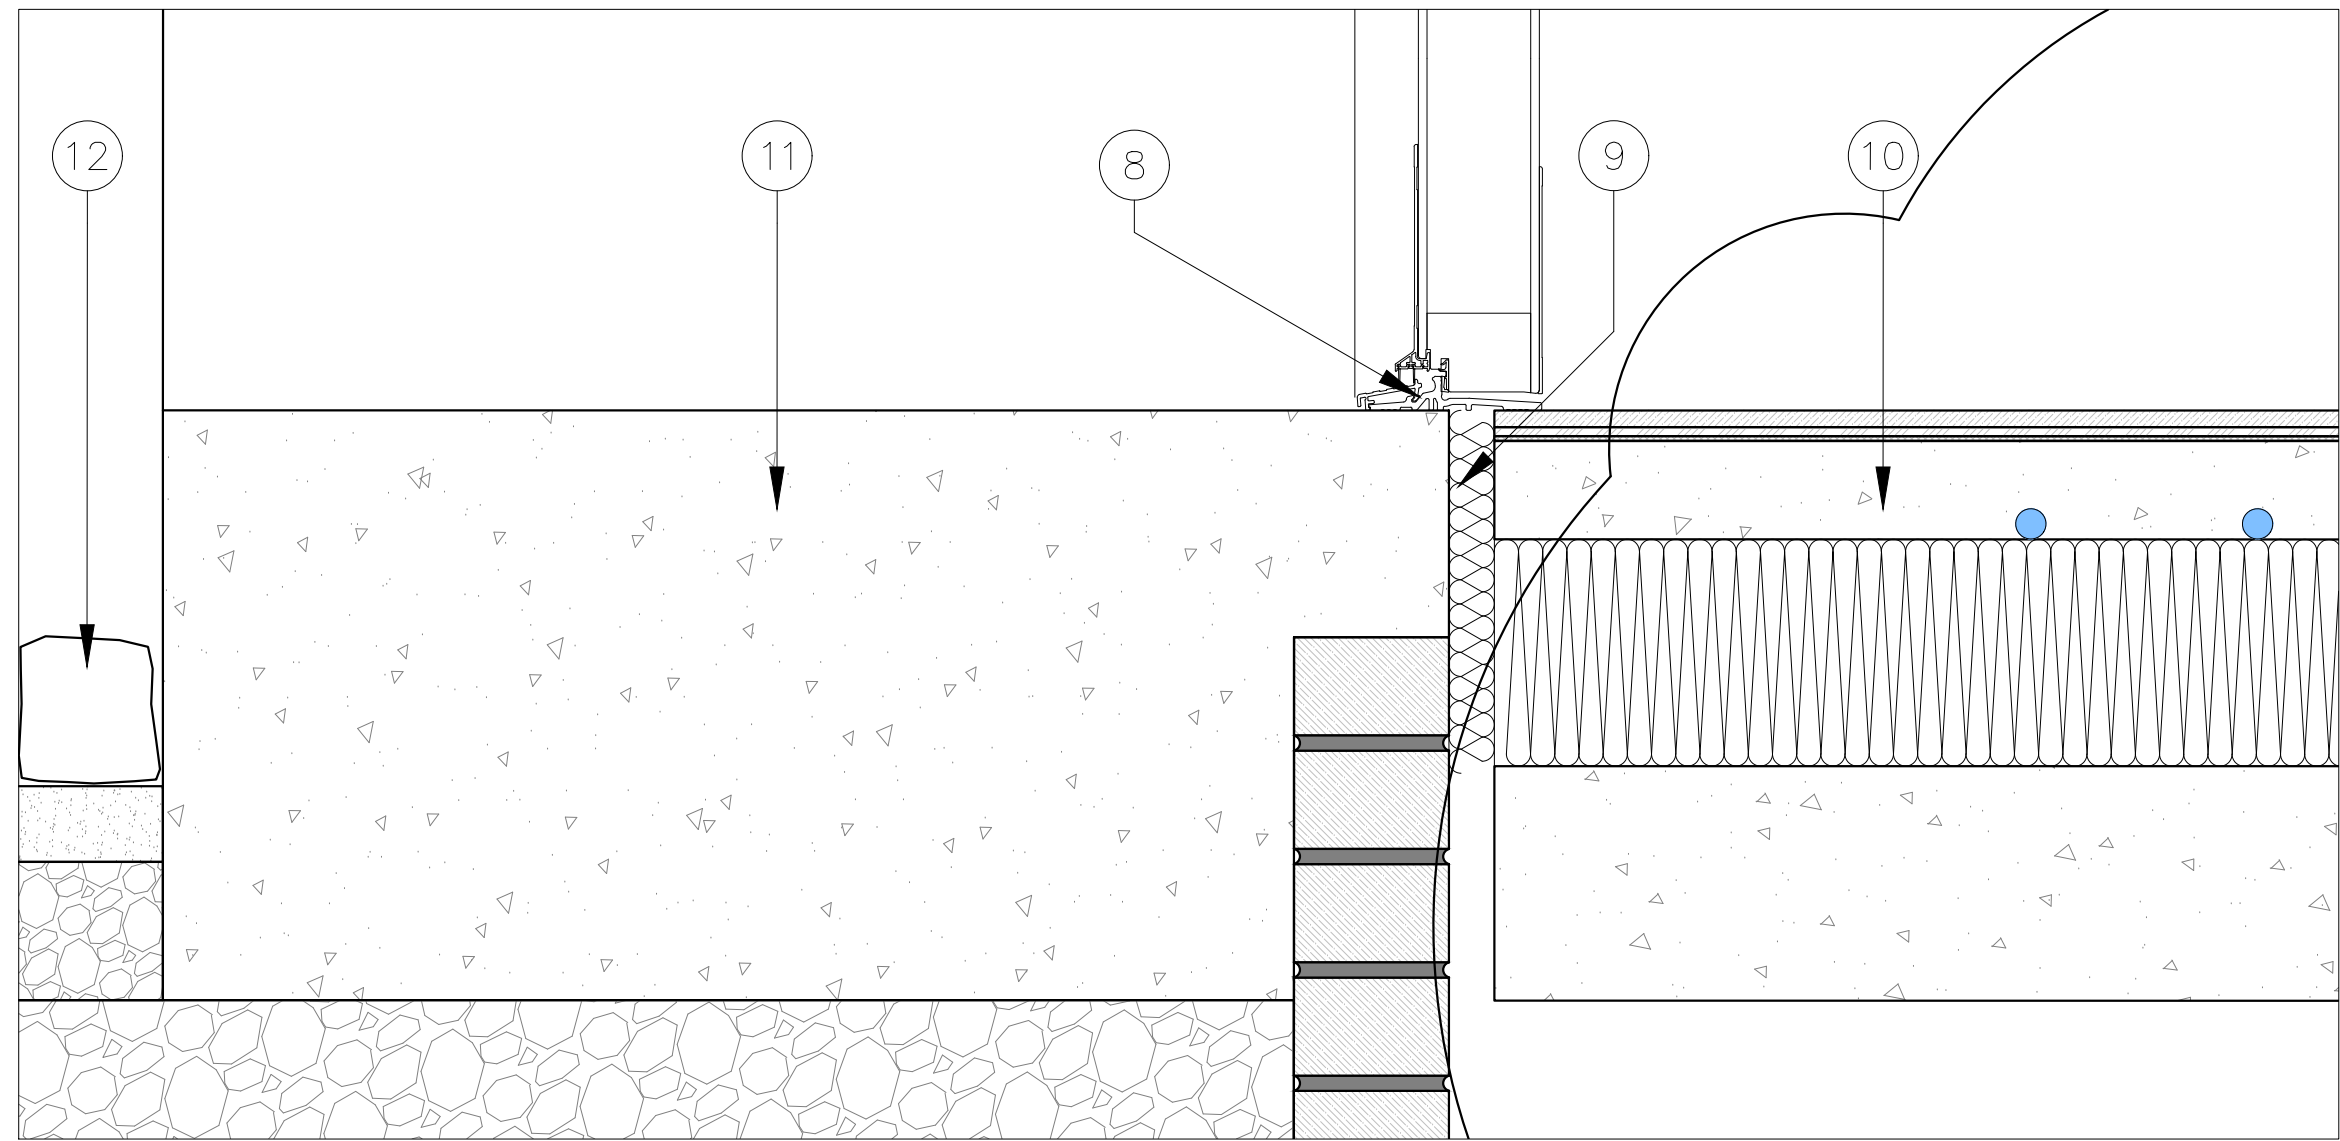

03 Typical window jamb details
C(31)_100 Scale 1:5@ A1, 1:10@ A3

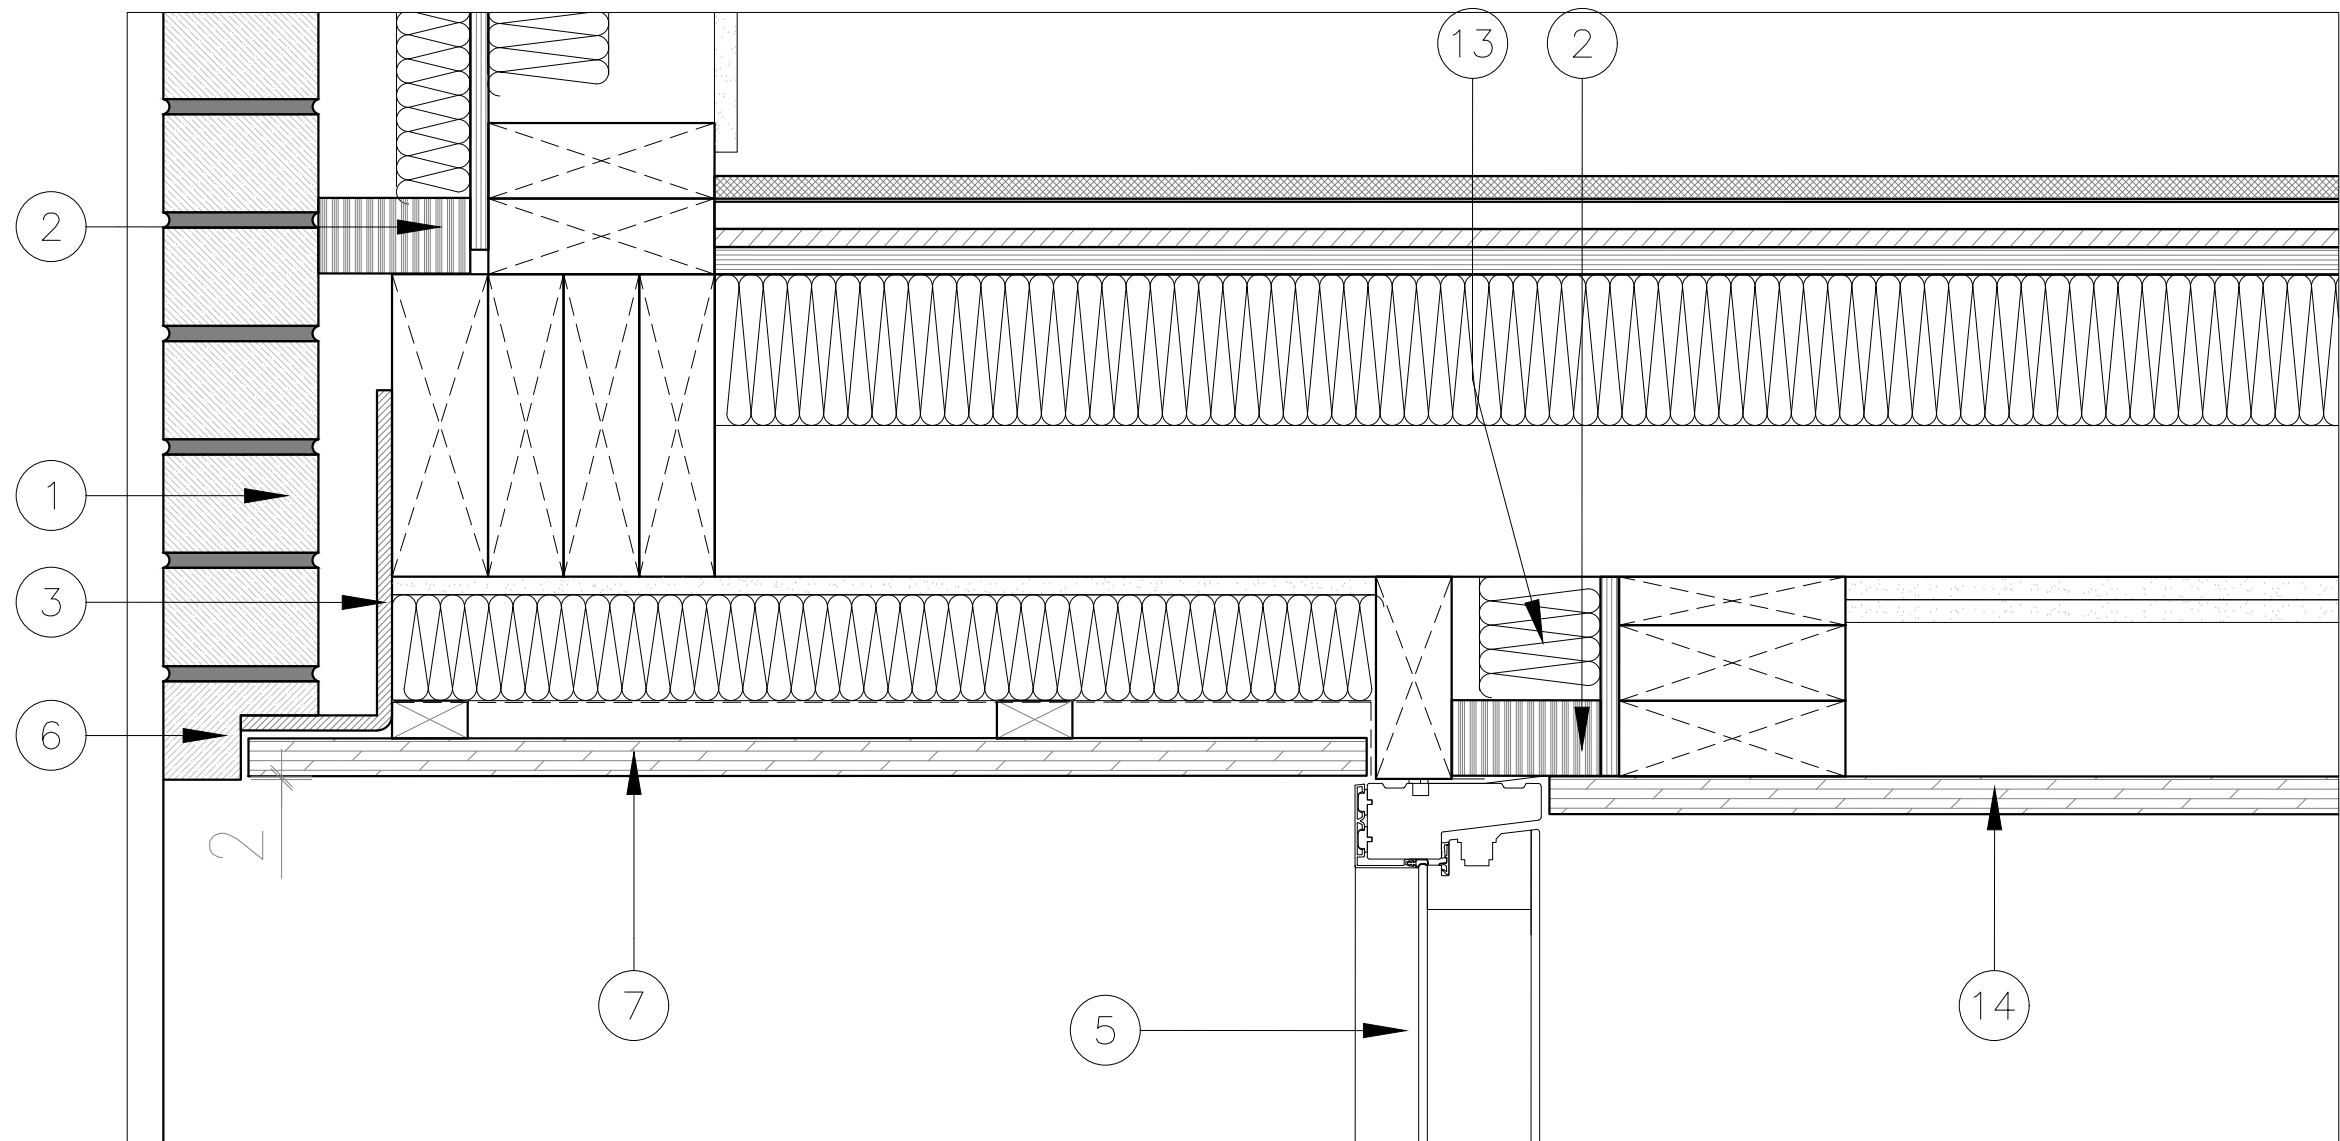

02 D0-01 - Entrance door head/base details
C(31)_100 Scale 1:5@ A1, 1:10@ A3

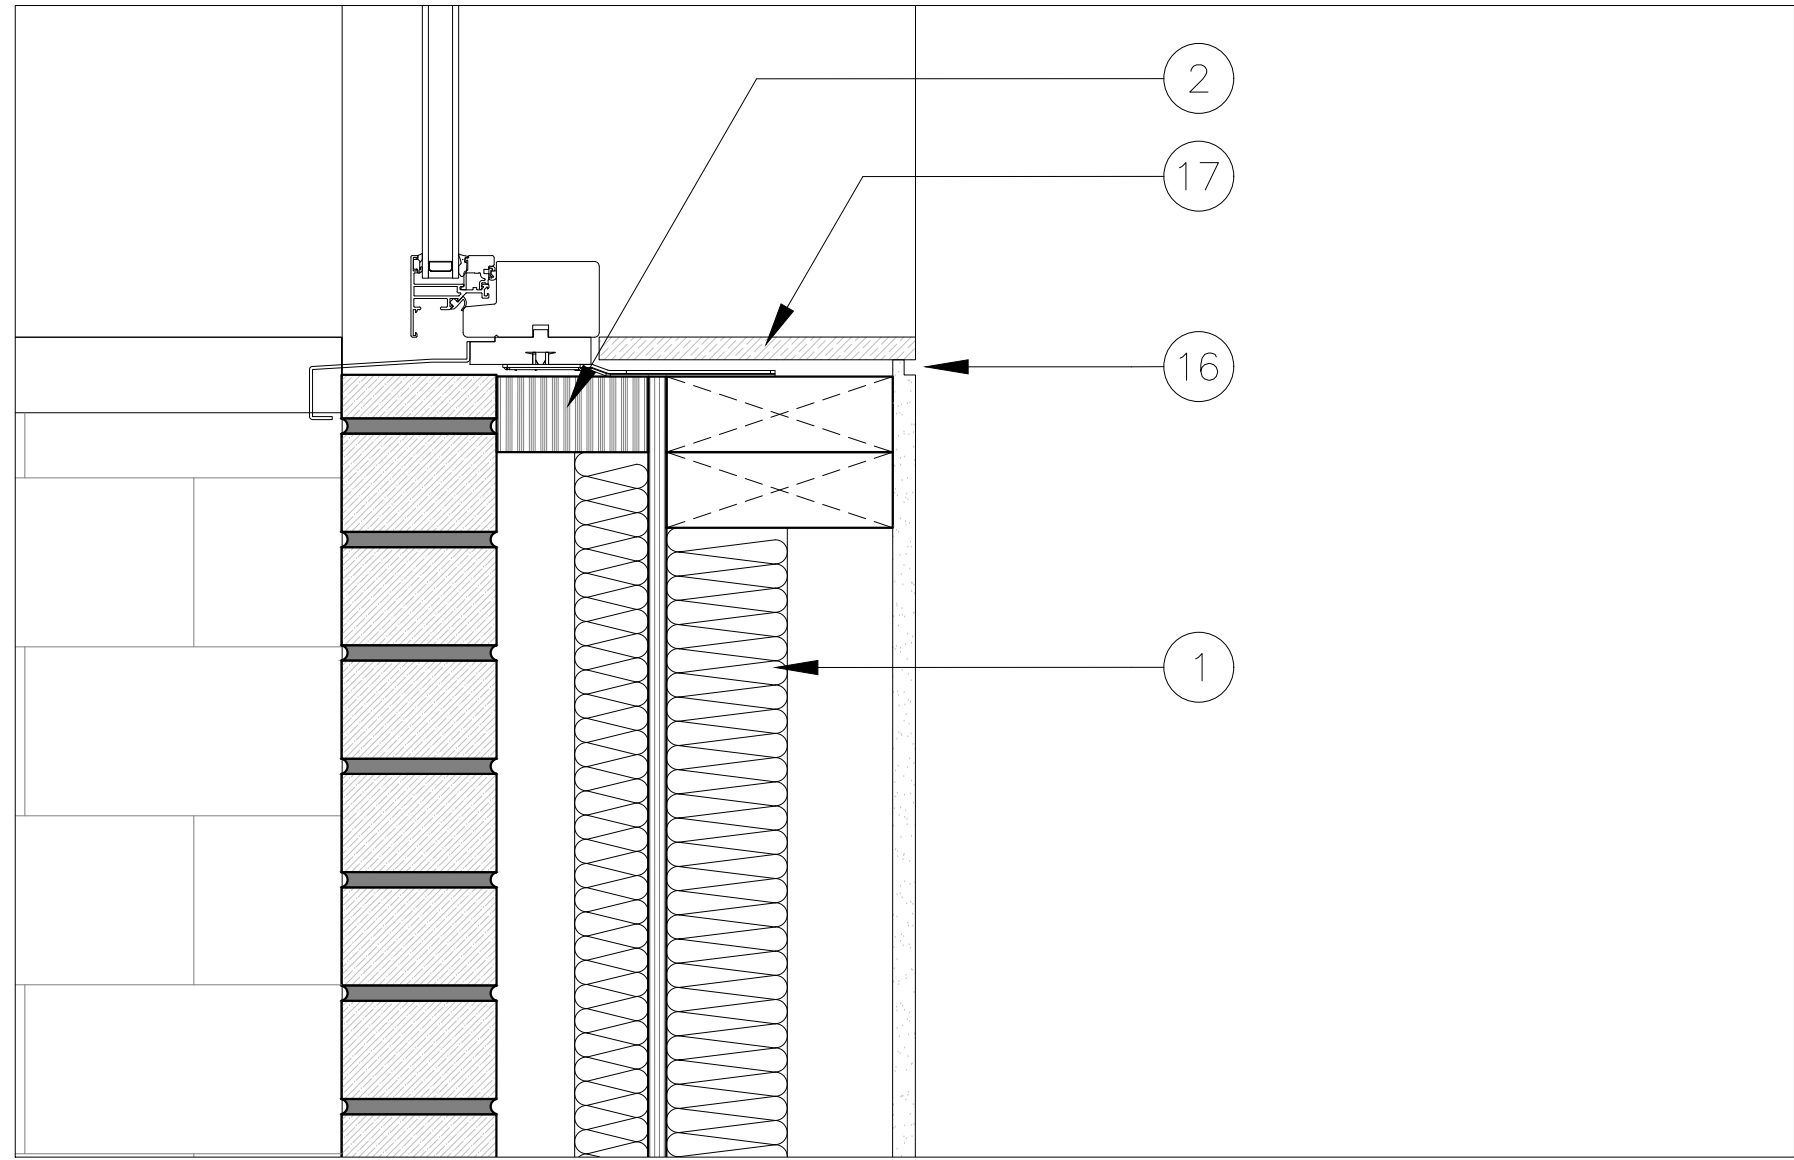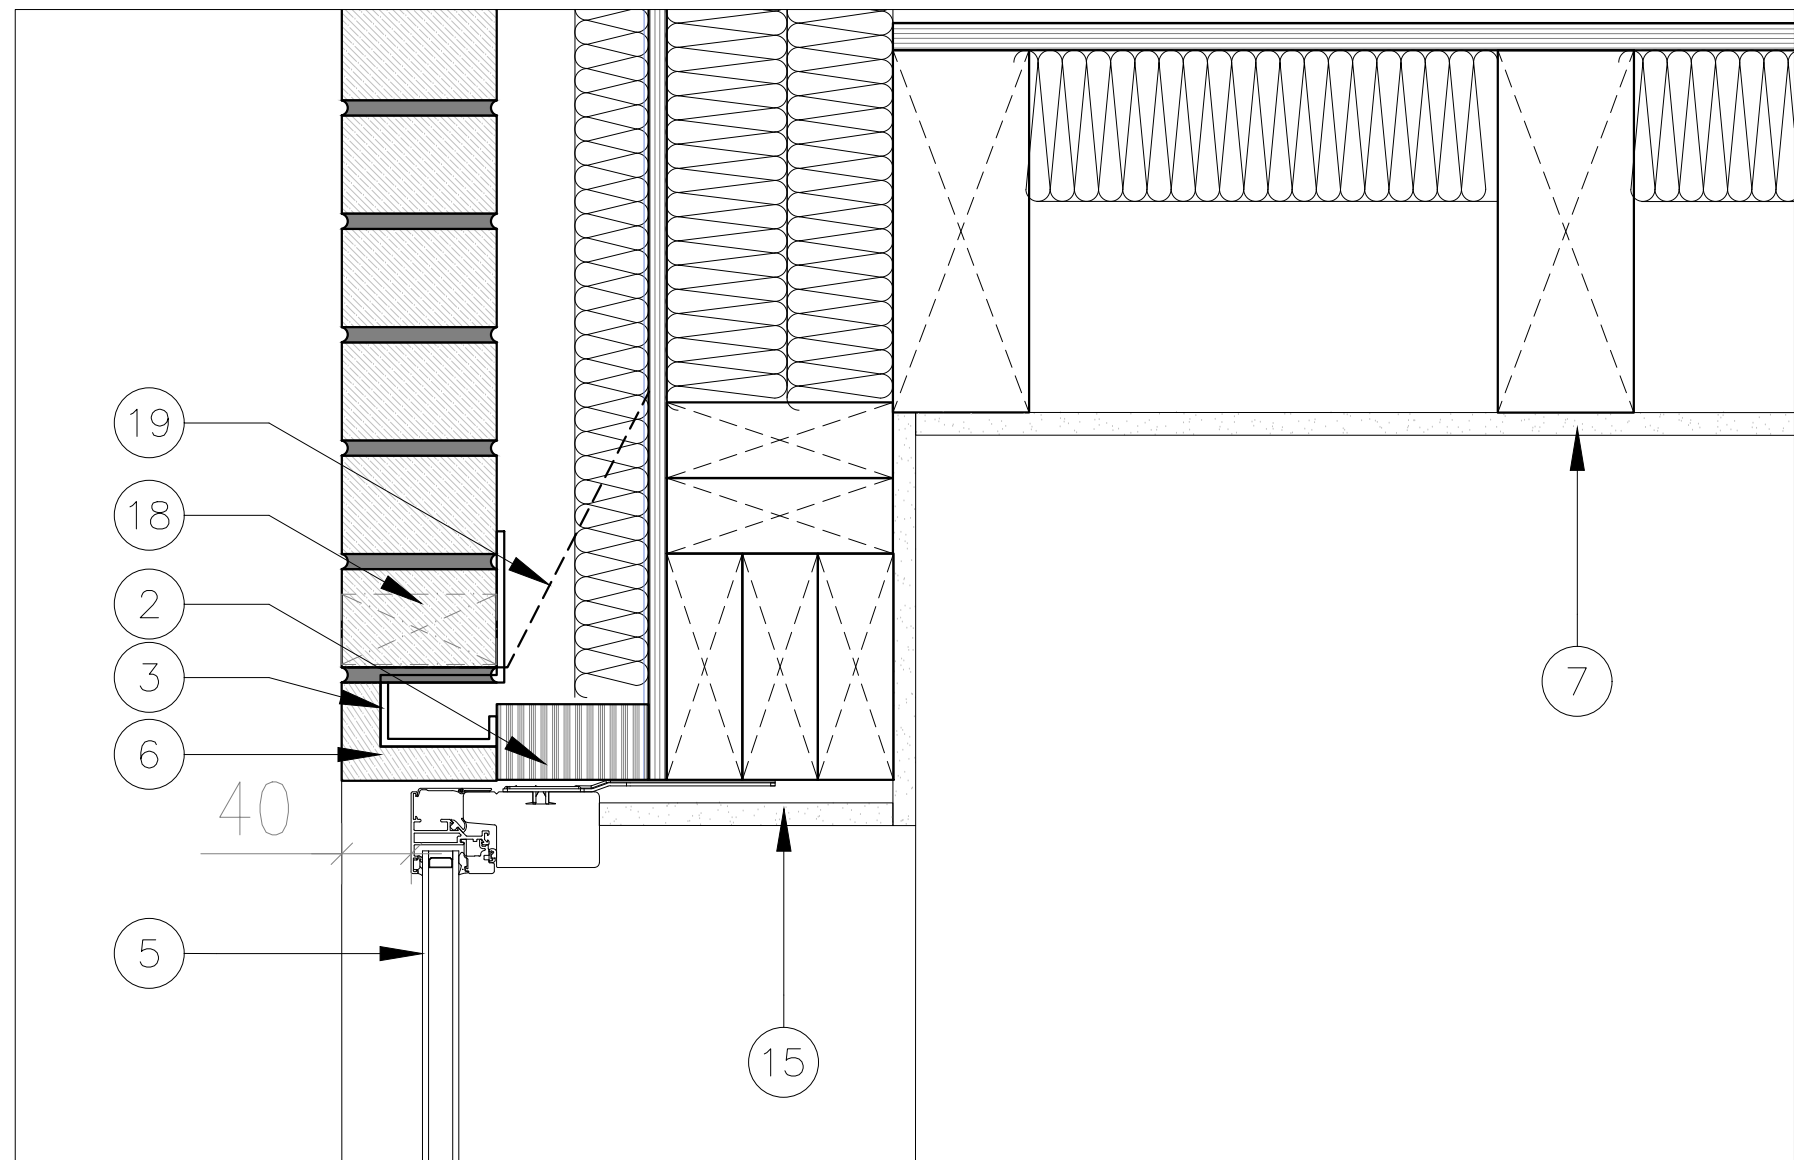


04 D0-01 - Typical window head/base details
C(31)_100 Scale 1:5@ A1, 1:10@ A3

DISCLAIMER

1. Do not scale from drawings.
2. All dimensions must be checked on site and discrepancies verified with the Architect.
3. Unless shown otherwise all dimensions are to structural surfaces and are in mm.
4. Any discrepancies between the Engineer's and Architects drawings must be verified with the Architect.
5. This drawing is only for the status shown below and should not be used for any other purpose.
6. To be read with all Contract Documents.

NOTES:

1. Wall build-up as specified
2. Cavity closer as specified
3. Structure as SE specification
4. Plasterboard lining
5. Window/Door installed as manufacturer's specification
6. Feature brick supported as SE details
7. Soffit build-up as specified
8. Flush threshold
9. 30mm Thermal break insulation
10. Floor build-up as specified
11. In-situ cast concrete entrance step
12. External paving as specified, laid on suitable substrate
13. Thermal break insulation
14. Ceiling build-up as specified
15. Plasterboard to window head, skim and paint finish
16. 10mm shadow gap formed below window board
17. Hardwood timber window board
18. Weep holes inserted at base of wall, above openings and appropriate places, final placement to be agreed with building control. Rytons Rytweep, or similar approved
19. Cavity tray

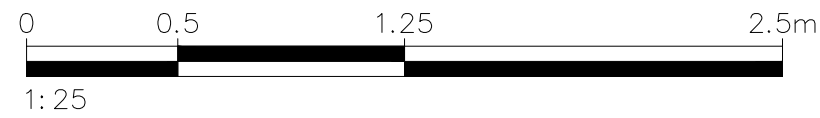

Rev.	Date	Description
C ----	19.06.24	----

NIKJOO

T: 020 4541 7000
E: info@nikjoo.co.uk

Copyright of
NIKJOO LTD

INFORMATION	
PROJECT	
Land Adjacent To Lambie Street	
Nestbrick Ltd	
DATE	30.01.2024
SCALE	1:25 @ A1 1:50 @ A3
DRAWING NAME	DRAWING NUMBER
Proposed Glazing Details Sheet 01	C(31)-101